


**Materials Legend**

- 1. Clay Roof Tiles
- 2. Render
- 3. Timber Window Frames
- 4. Facebrick
- 5. Timber French Doors
- 6. Roof Lantern
- 7. Balustrade



\* All materials to match existing





**Existing East Elevation**

 


**Proposed East Elevation**

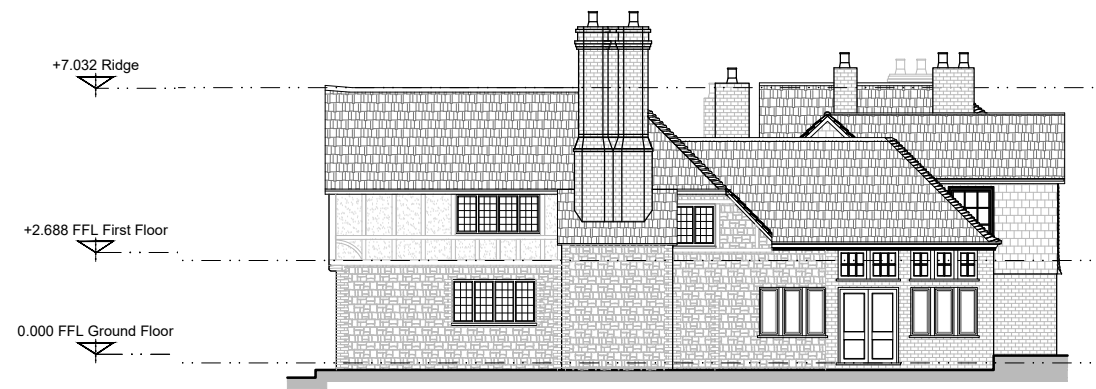 

**Existing South Elevation**

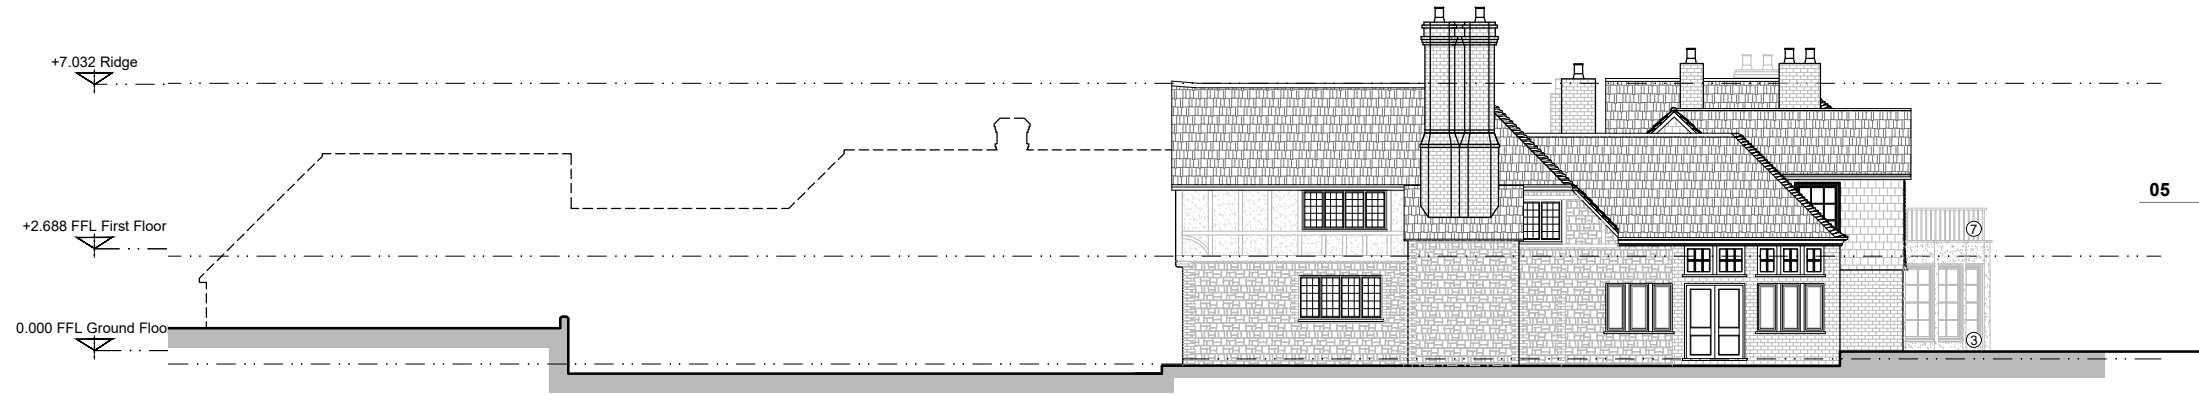 

**Proposed South Elevation**

 

20

15

10

05



**C7 Architects LTD**

PM House  
Riverway Industrial Estate  
Peasmarsh  
Surrey  
GU3 1LZ

E: info@c7architects.com  
T: 01483 422 220  
c7architects.com

This drawing is copyright. All dimensions shown are indicative. These drawings are for planning purposes only and are not to be used for construction purposes

Site Address:	Field House, Bacon Lane, Churt, GU10 2QE	Date:	17.08.2021
Drawing name:	Existing & Proposed East & South Elevations	Scale:	1:200 @ A3
Drawing No:	P21-035-P-302	Drawn/ Checked:	MVD / AM
Revision:	A		

Frost

P21-035