


20

15



10

05

Existing Ground Floor Plan

 

Proposed Ground Floor Plan

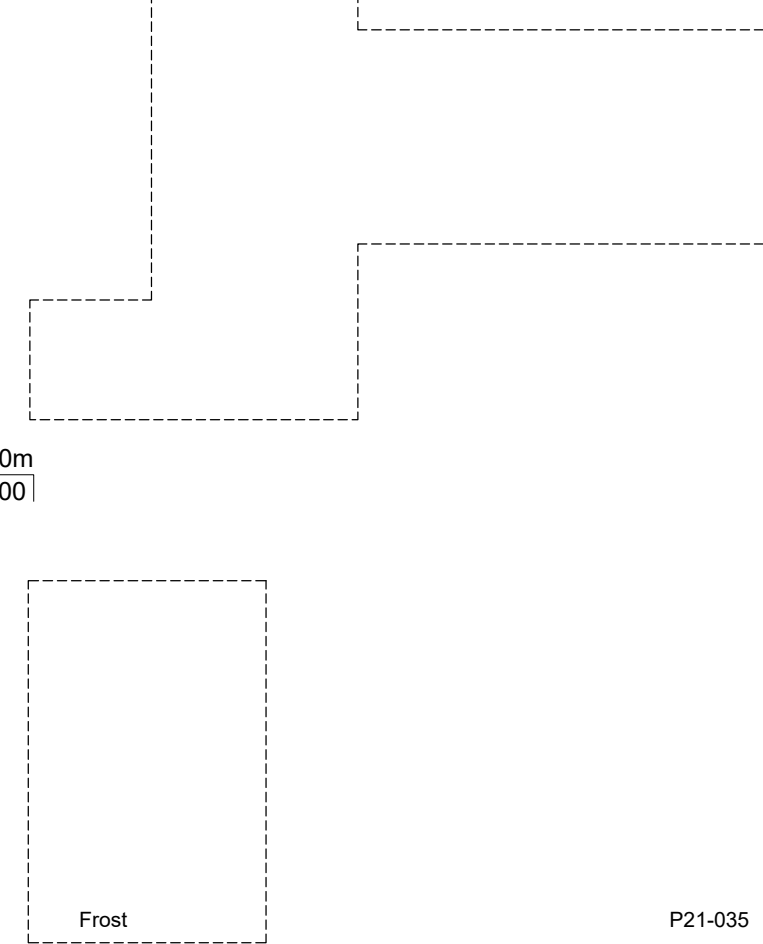 

Frost

P21-035



C7 Architects LTD

PM House
 Riverway Industrial Estate
 Peasmarsh
 Surrey
 GU3 1LZ

E: info@c7architects.com
 T: 01483 422 220
c7architects.com

This drawing is copyright. All dimensions shown are indicative. These drawings are for planning purposes only and are not to be used for construction purposes

Site Address: Field House, Bacon Lane, Churt, GU10 2QE
 Drawing name: Existing & Proposed Ground Floor Plan
 Drawing No: P21-035-P-101
 Revision: A

Date: 17.08.2021
 Scale: 1:200 @ A3
 Drawn/ Checked: MVD / AM