
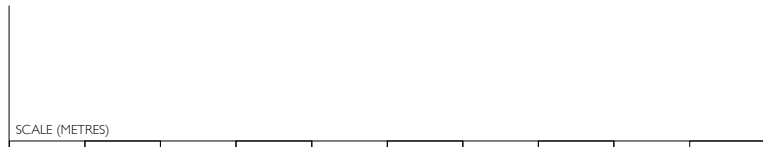


**KEY**

- Existing masonry wall
- Wall removed
- Proposed wall
- Opening in existing wall infilled
- New window opening
- Proposed Annexe floor area

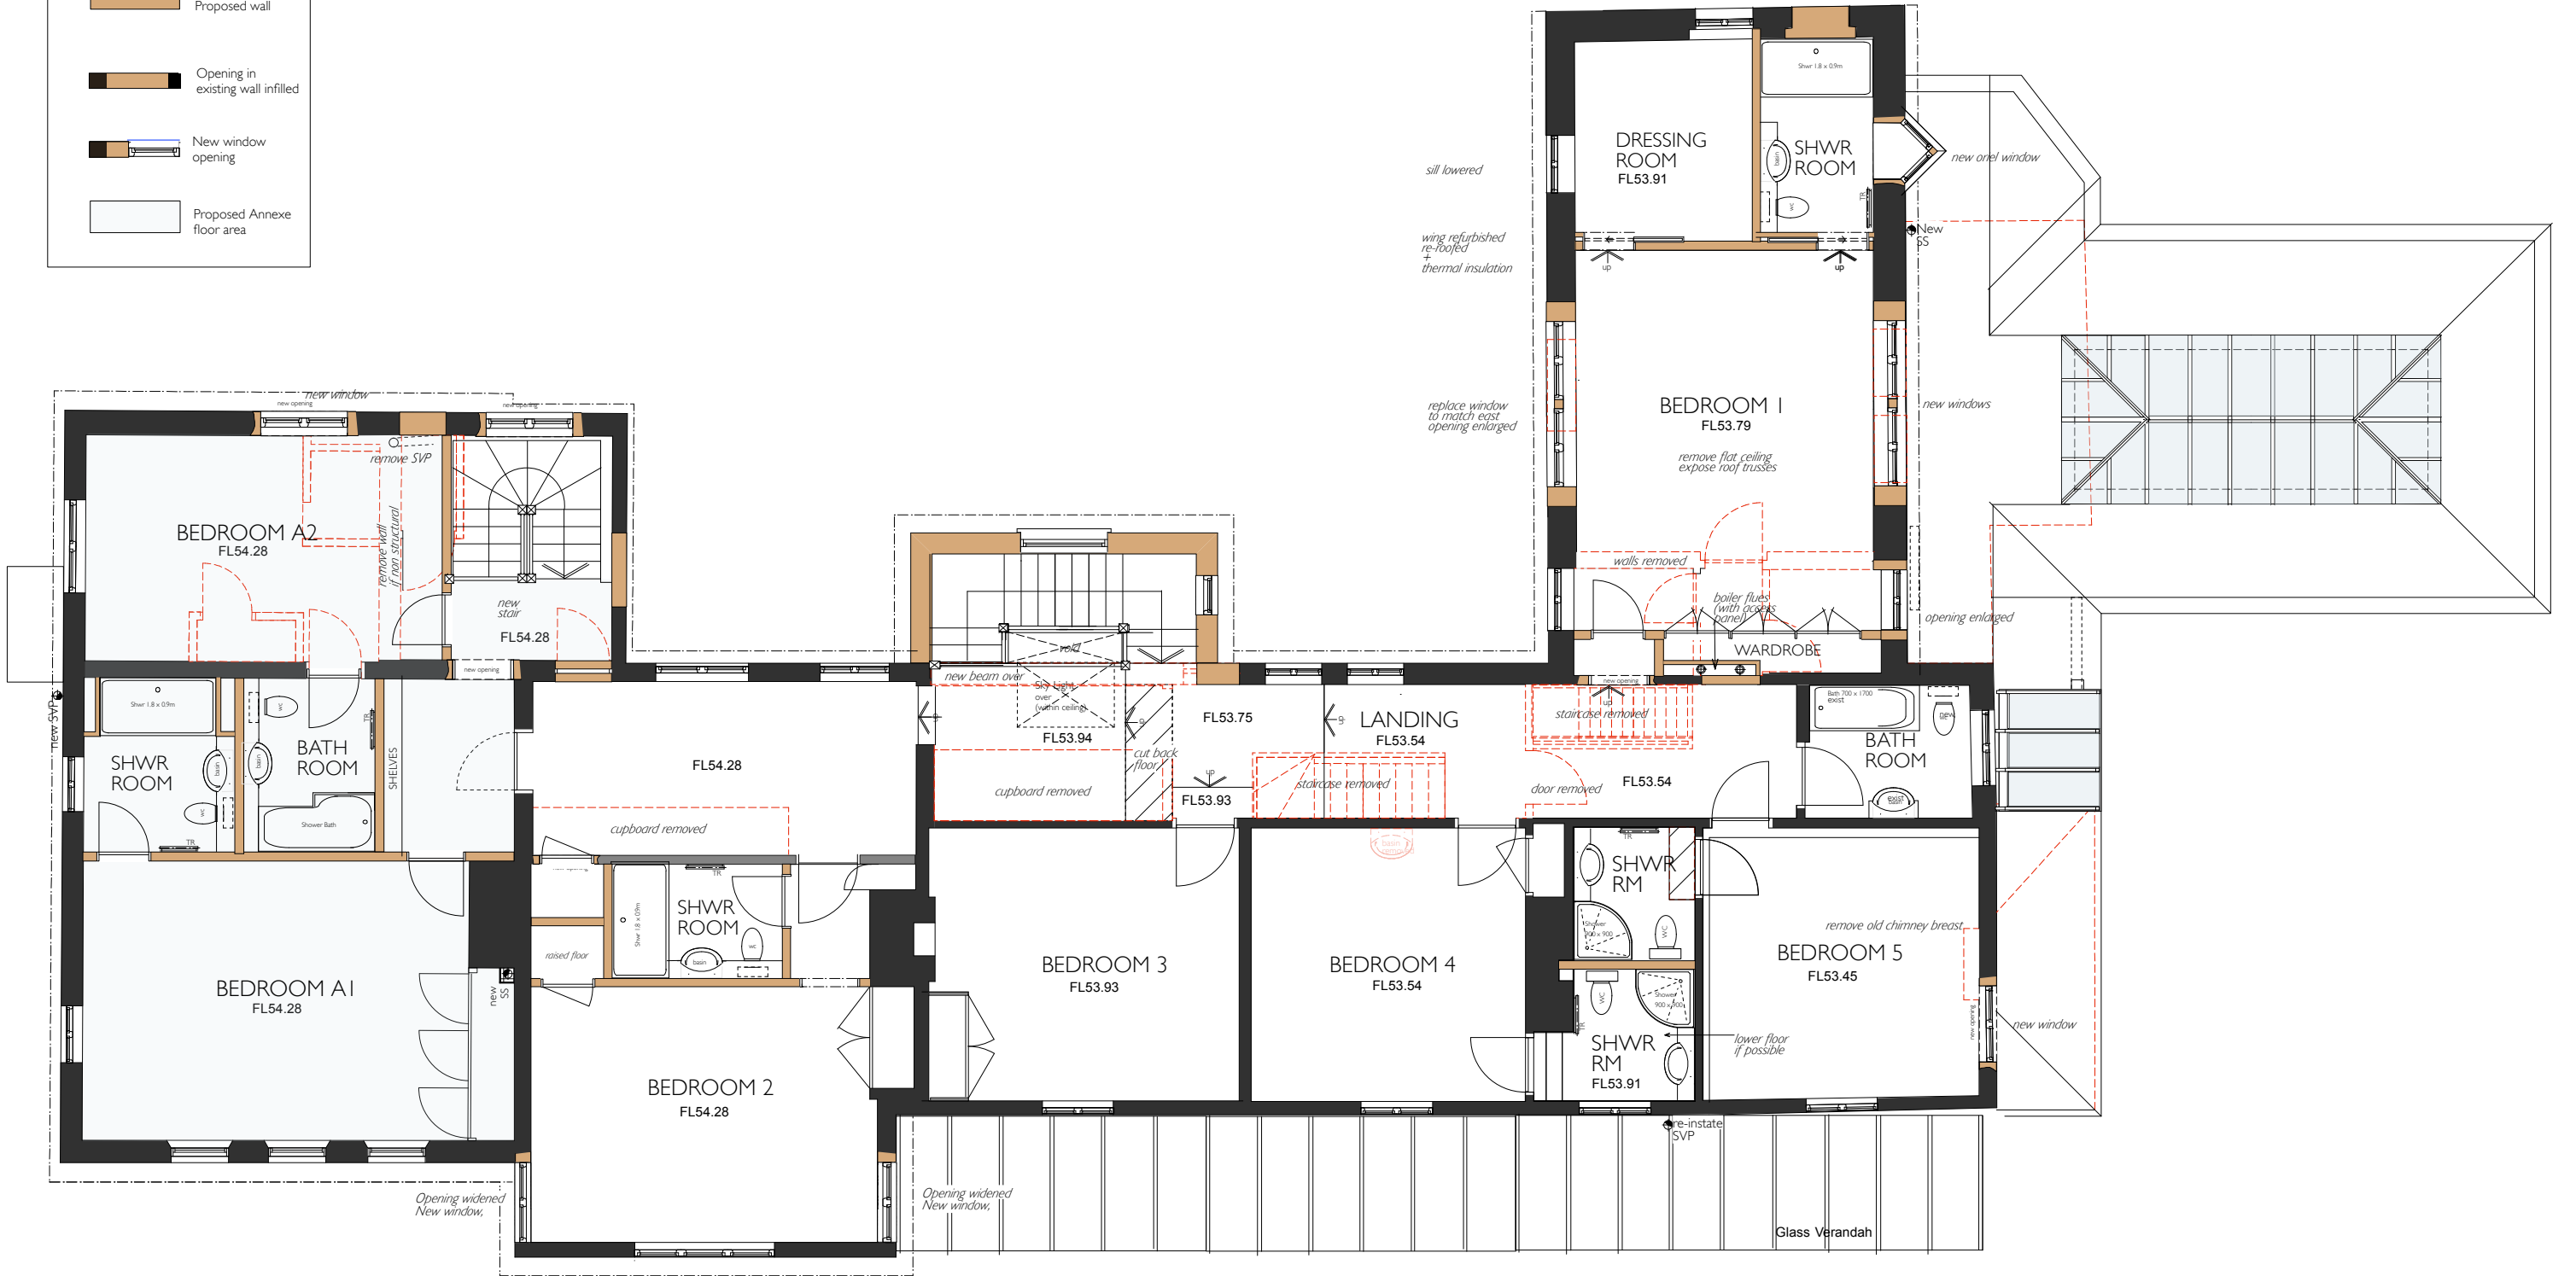

REVISIONS

PURPOSE OF ISSUE  
PLANNING

PROJECT TITLE  
ITCHEN ABBAS HOUSE  
ITCHEN ABBAS SO21 IBQ

DATE  
08 / 2021

SCALE  
1:100 @ A3

PROPOSED  
FIRST FLOOR PLAN

© COPYRIGHT  
MASSER ARCHITECTS LLP

DRAWING NO  
897 /  
**05**

REVISION