
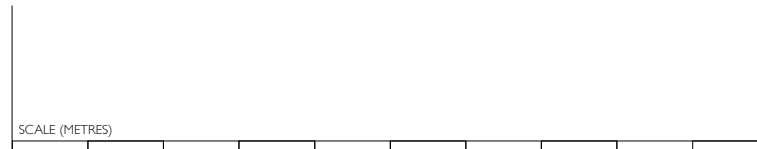


KEY

- Existing Building
- Building to be demolished
- New slate roof
- New lead roof

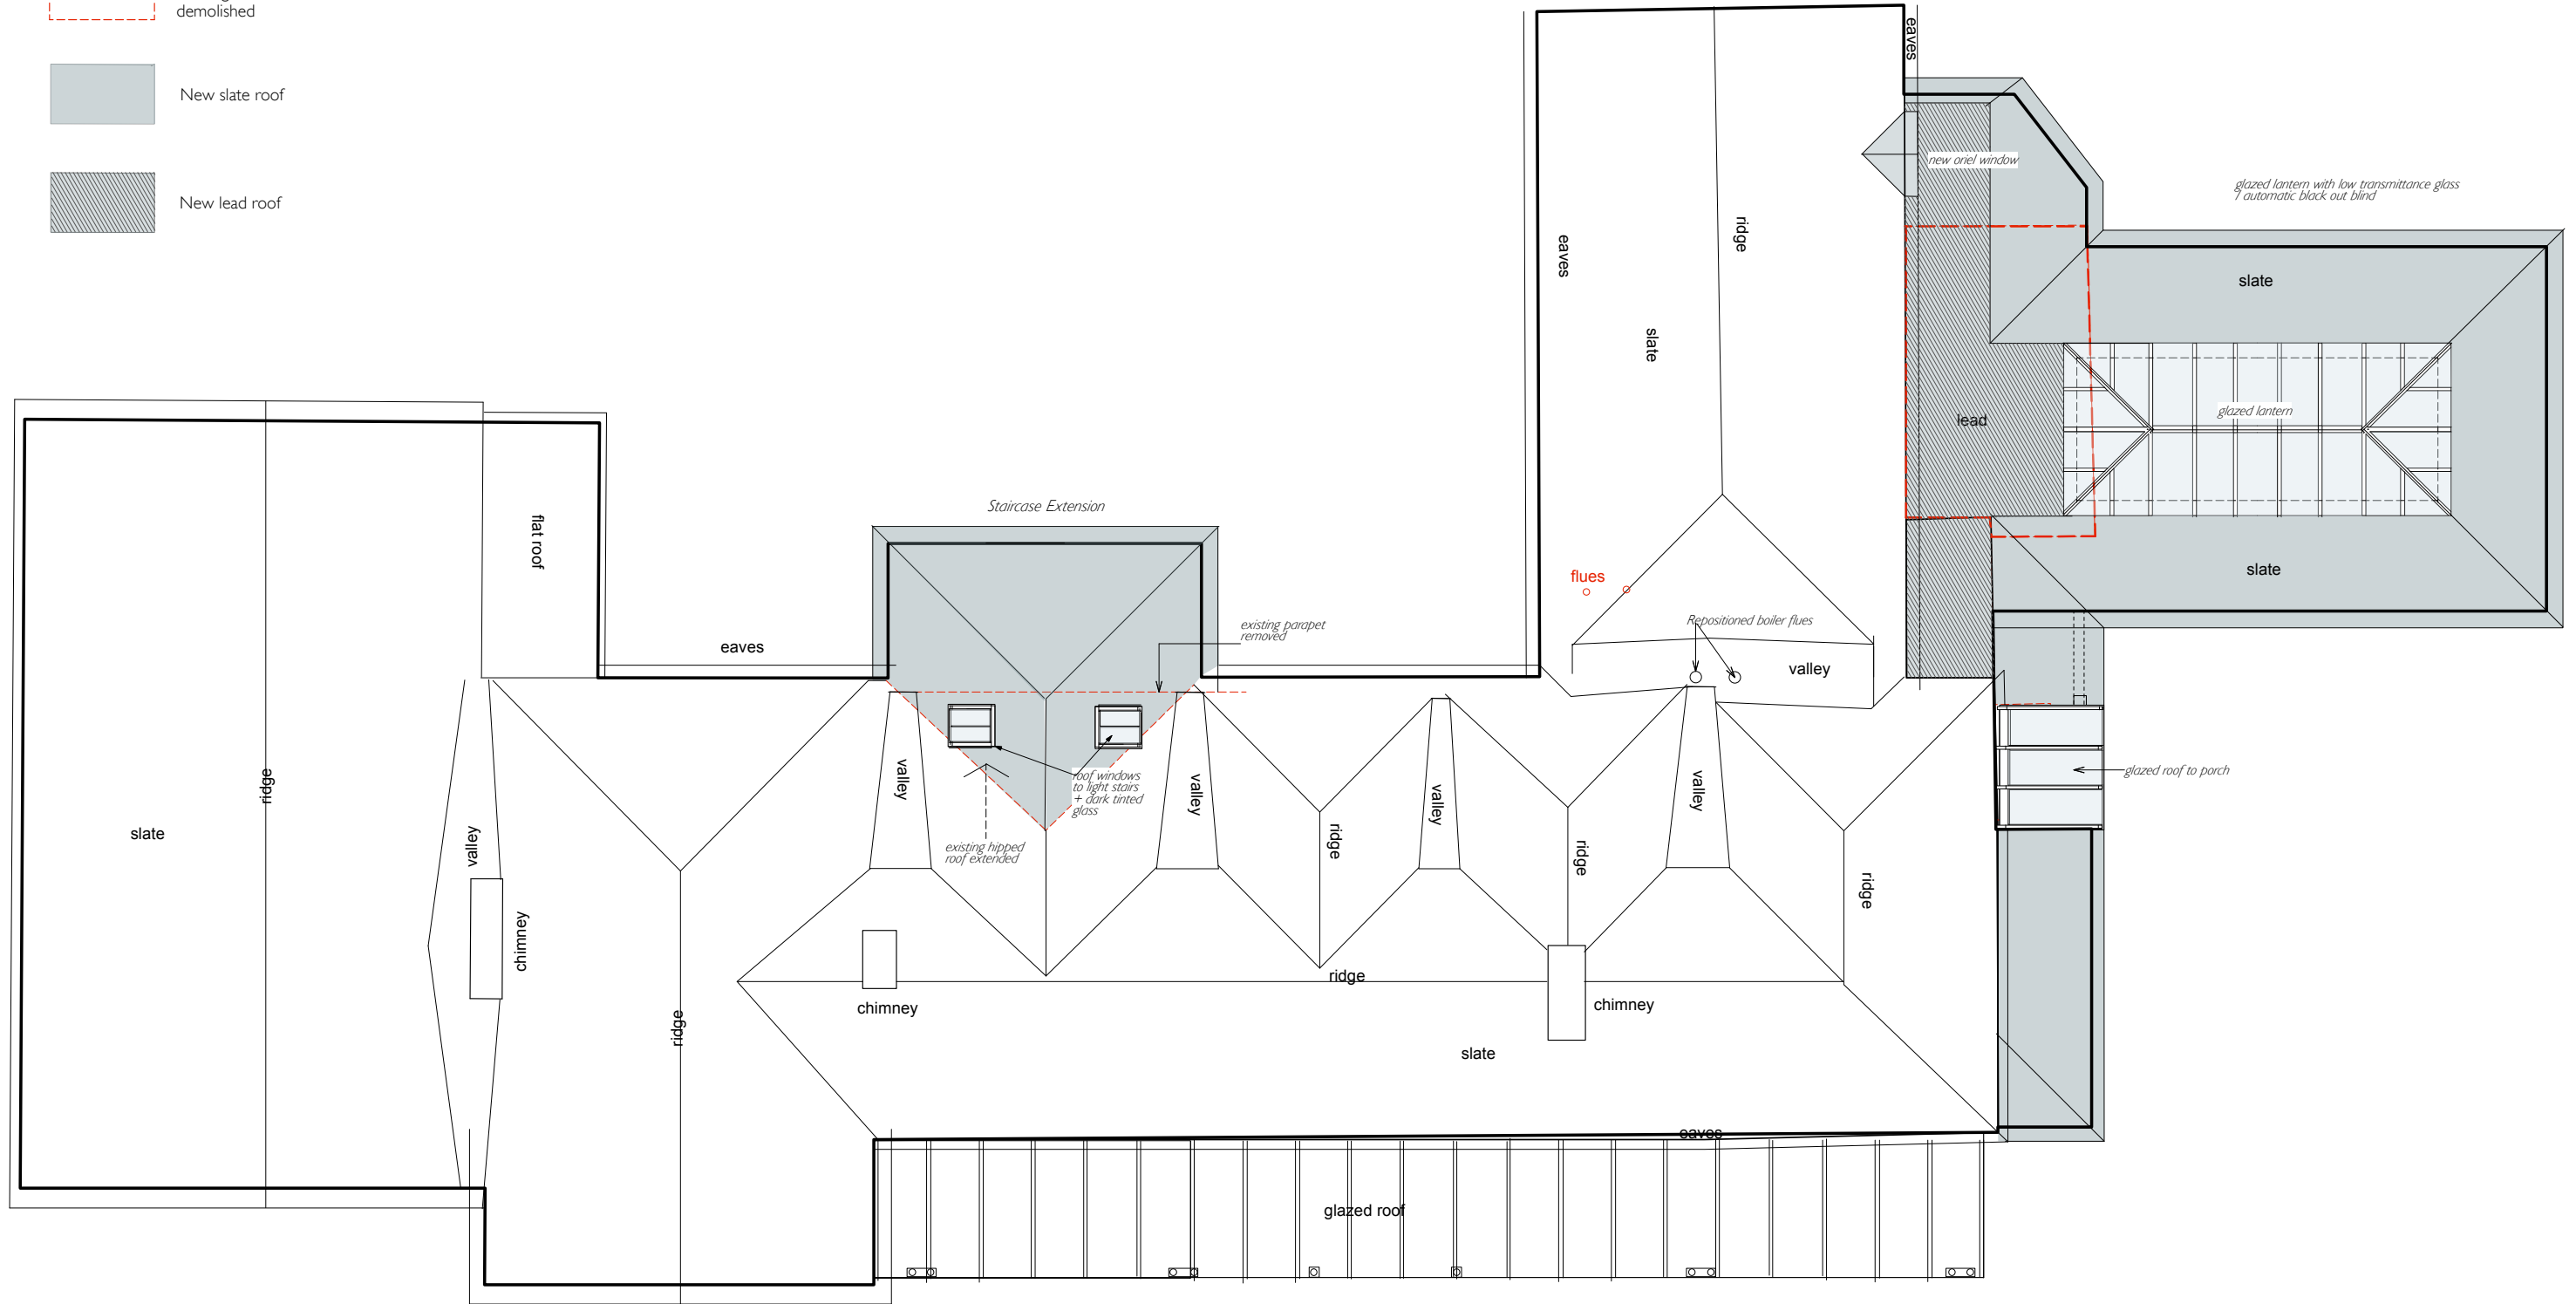

NO.	DESCRIPTION	DATE

PURPOSE OF ISSUE
PLANNING

PROJECT TITLE
ITCHEN ABBAS HOUSE
ITCHEN ABBAS SO21 1BQ
DRAWING TITLE
PROPOSED
ROOF PLAN

DATE
08 / 2021

SCALE
1:100 @ A3

© COPYRIGHT
MASSER ARCHITECTS LLP

DRAWING NO
897 /
06
REVISION