


**KEY**

- Existing Building - 2 stories
- Existing Building - 1 storey
- Existing Building to be removed
- Proposed Building - 2 storey
- Proposed Building - 1 storey
- Part Existing Building converted to annexe

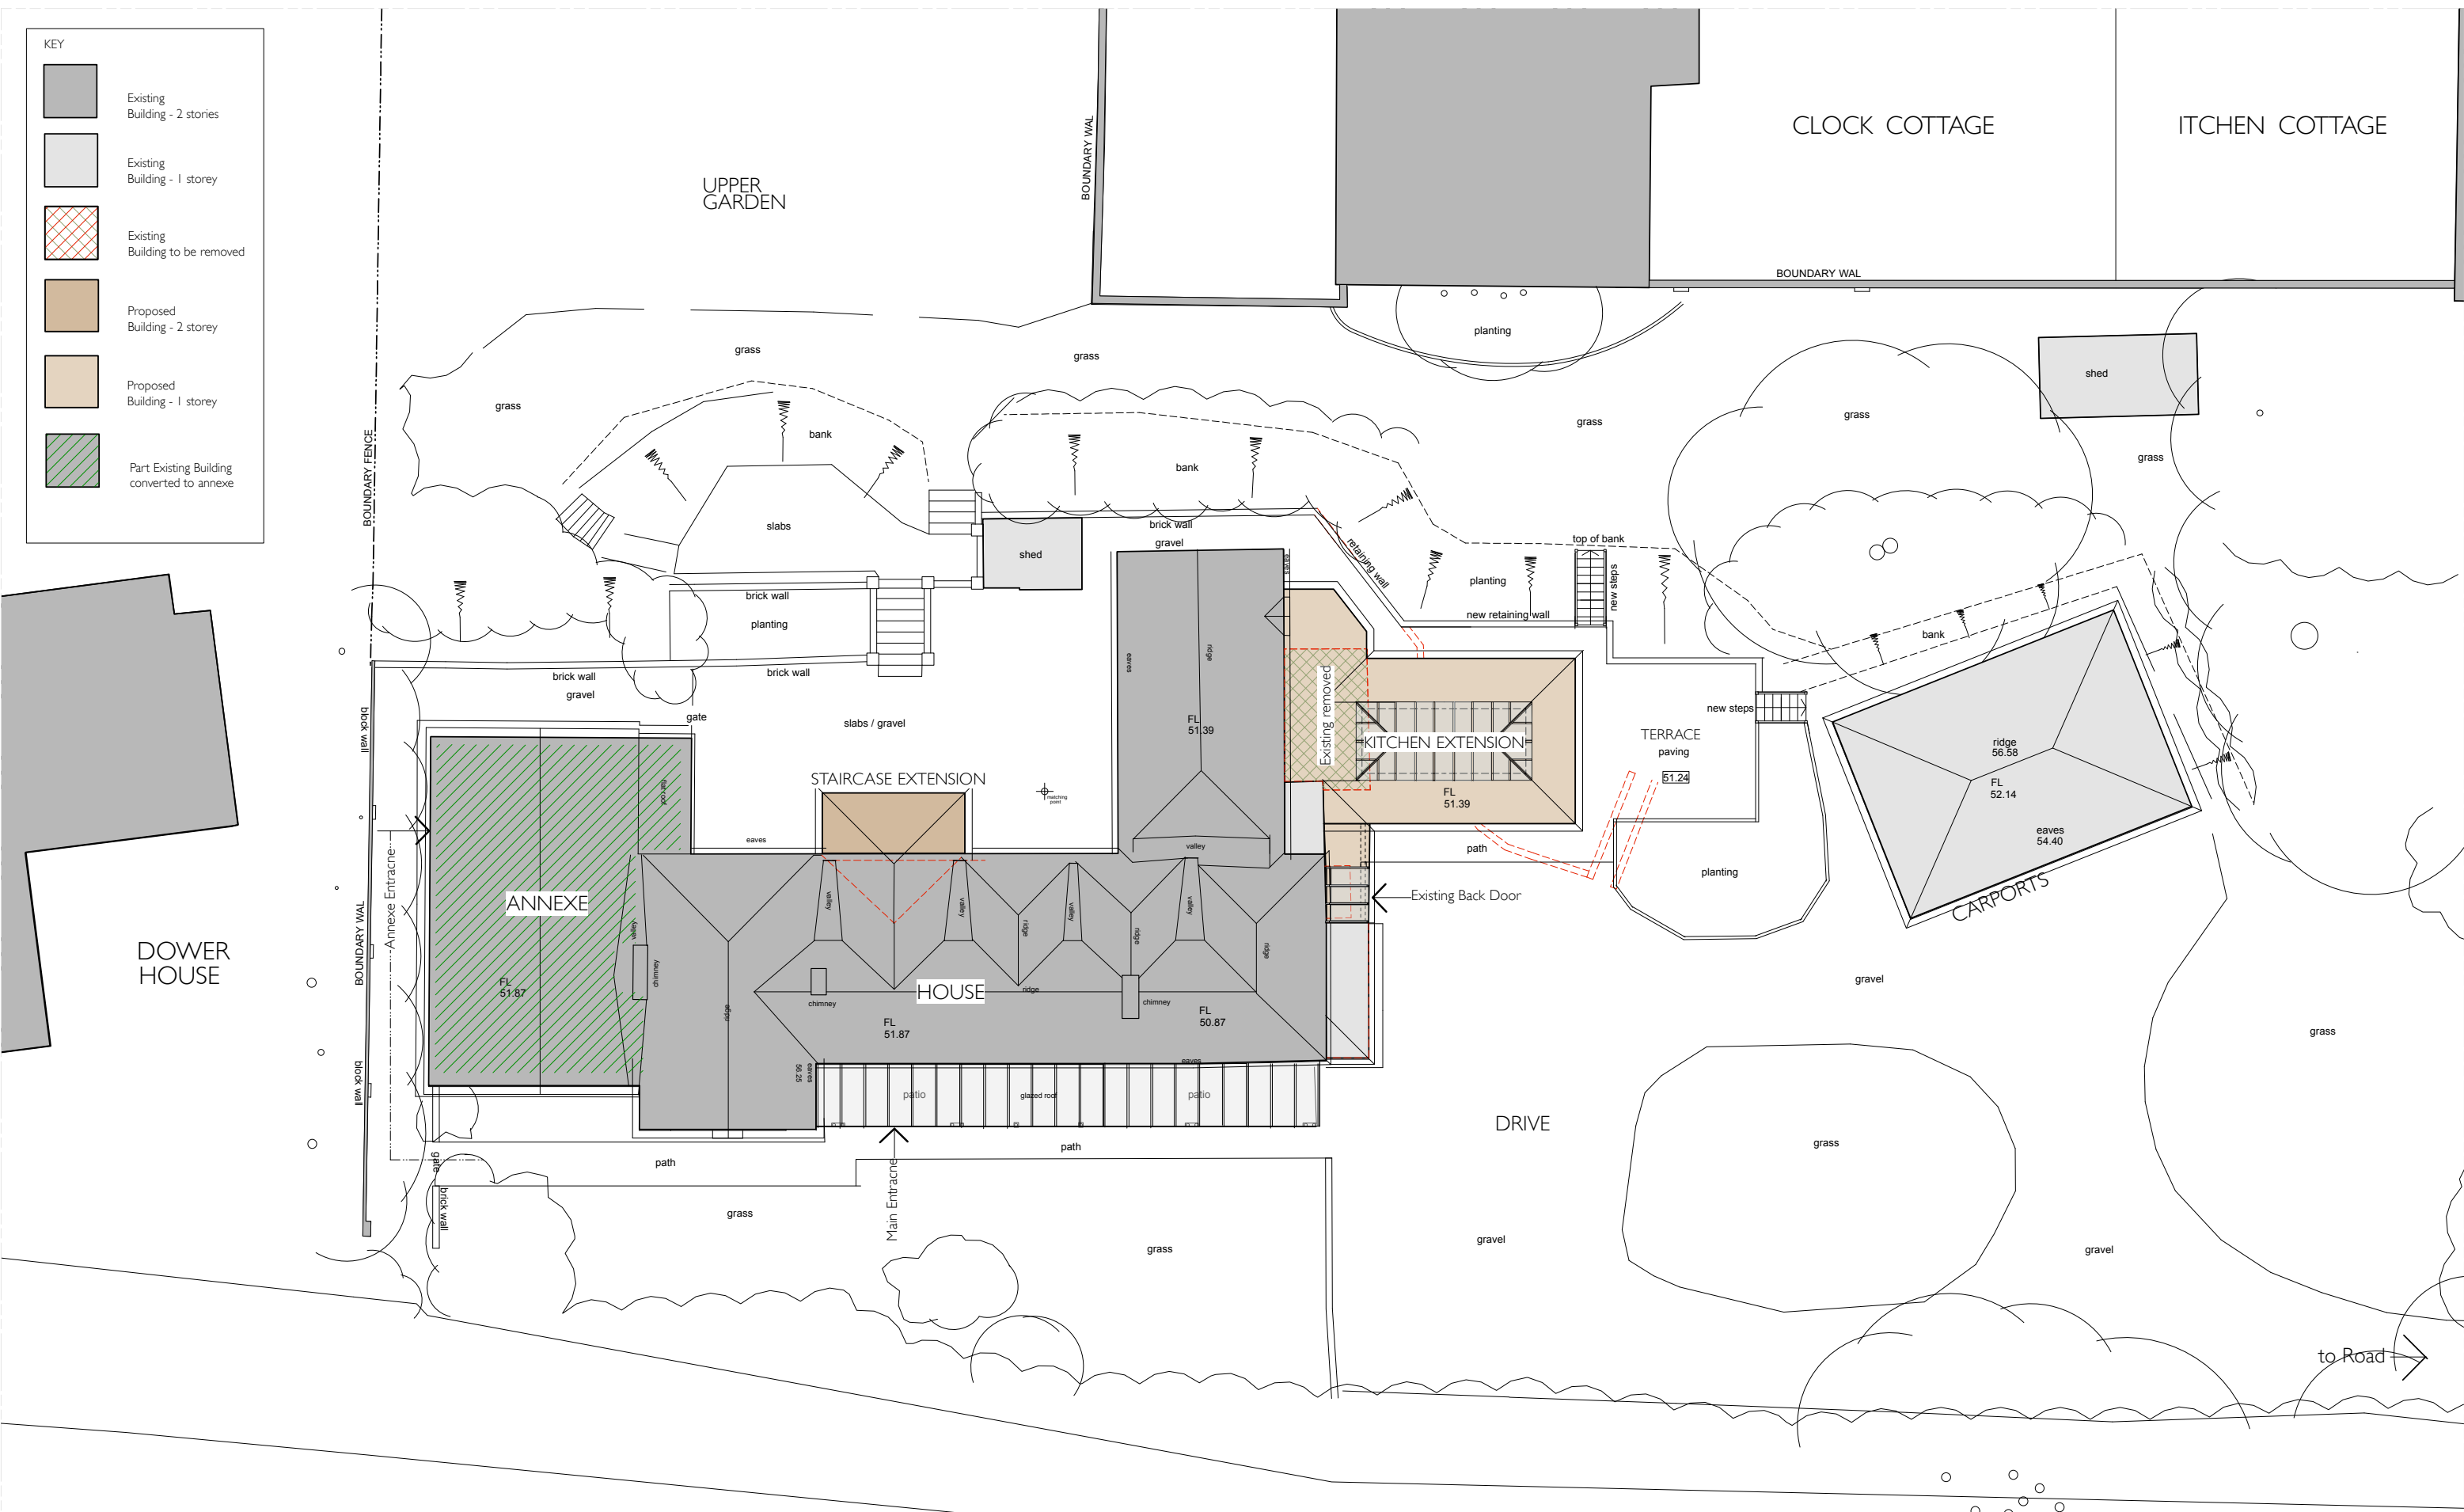

B3047

MASSER ARCHITECTS

SCALE (METRES)

REVISIONS

NO.	DESCRIPTION

PURPOSE OF ISSUE  
PLANNING

PROJECT TITLE  
ITCHEEN ABBAS HOUSE  
ITCHEEN ABBAS SO21 IBQ  
DRAWING TITLE  
PROPOSED  
SITE PLAN

DATE  
08 / 2021

SCALE  
1:200 @ A3  
1:100 @ A1

DRAWING NO  
897 /  
03  
REVISION

© COPYRIGHT MASSER ARCHITECTS LLP