


KEY

- Existing masonry wall
- Wall removed
- Proposed wall
- Opening in existing wall infilled
- New window opening
- Proposed New floor area
- Proposed Annexe conversion floor area

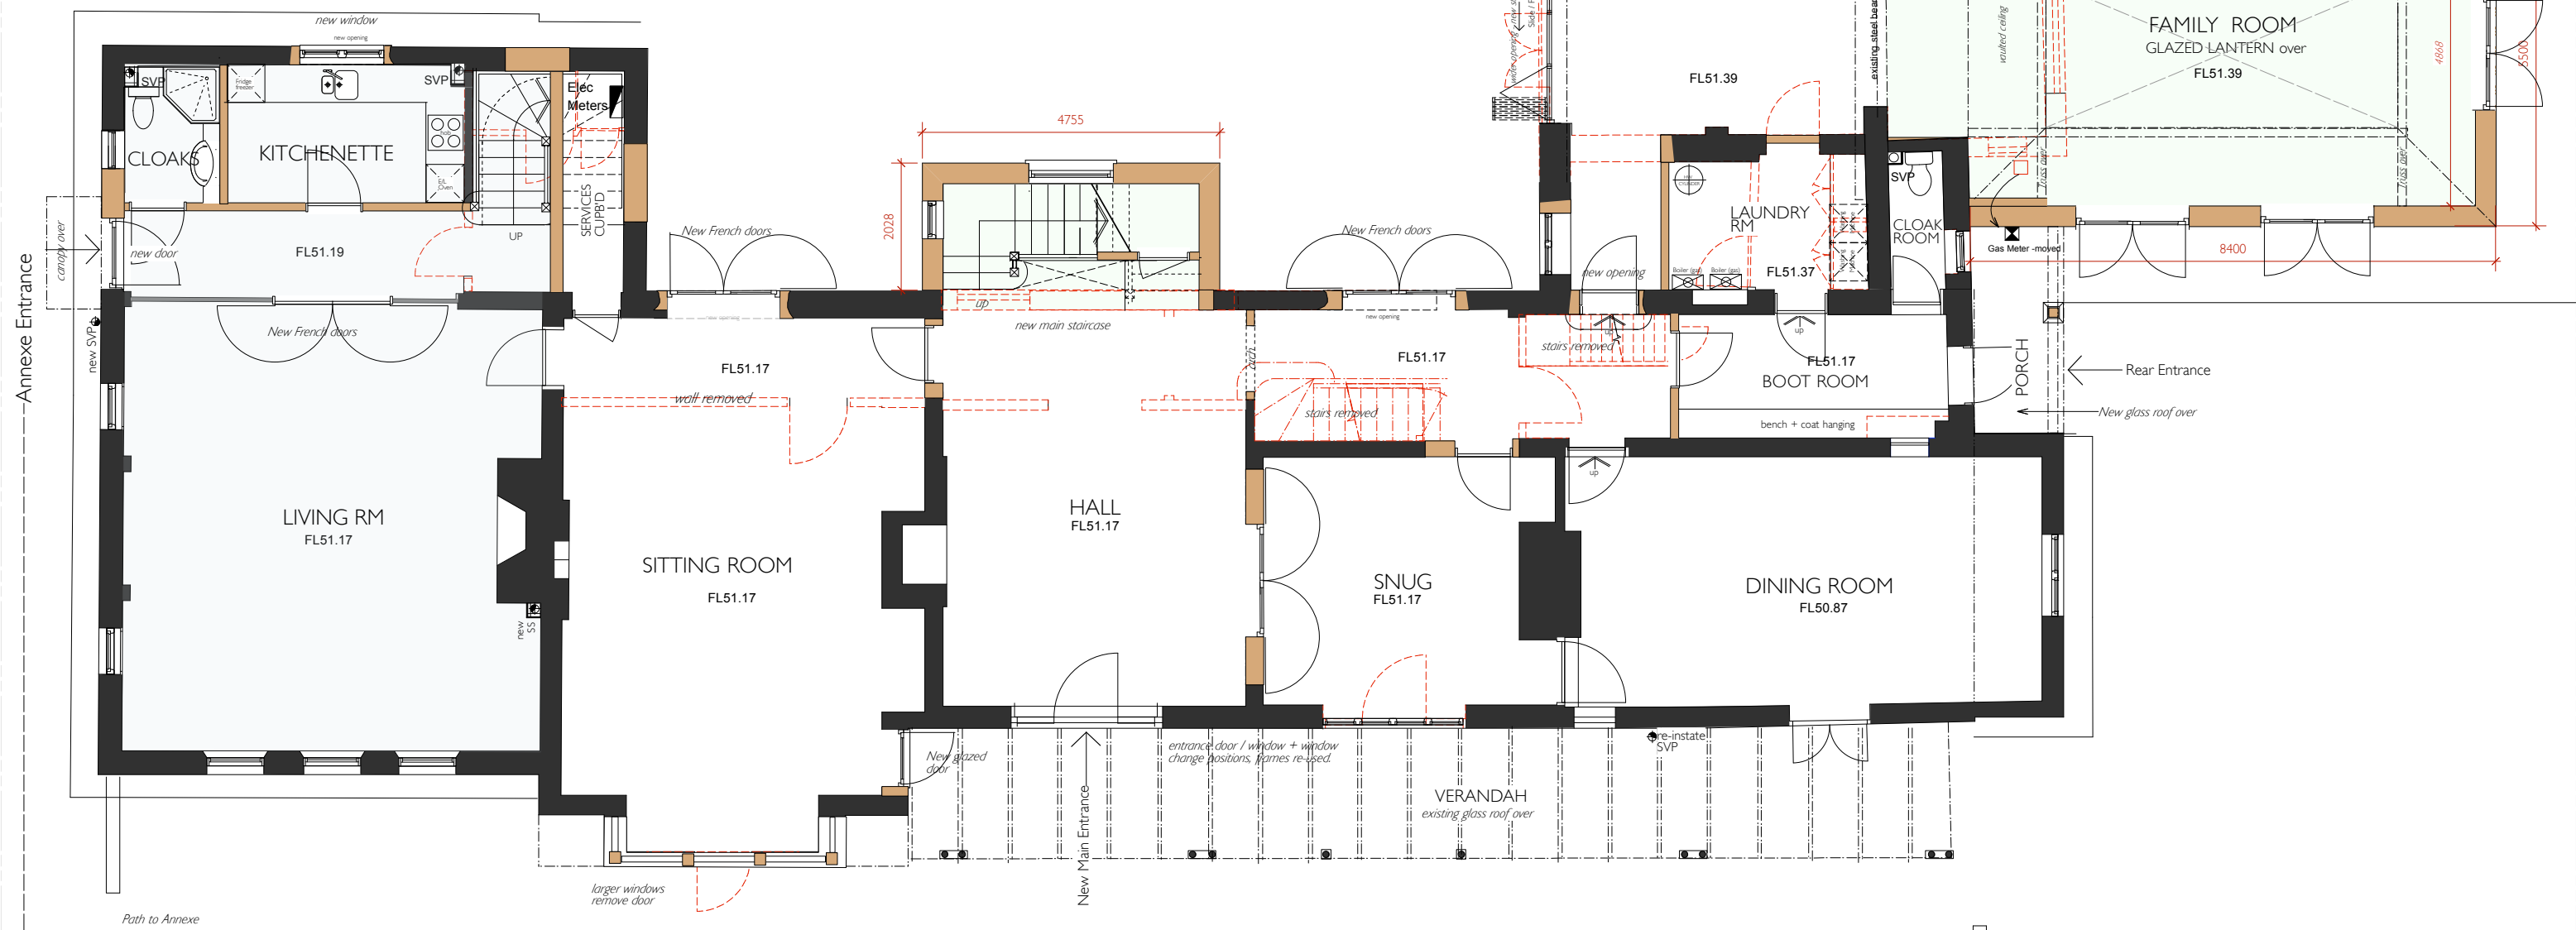

SCALE (METRES)

0	1	2	3	4	5	6	7	8	9	10
---	---	---	---	---	---	---	---	---	---	----

REVISIONS

NO.	DESCRIPTION

PURPOSE OF ISSUE
PLANNING

PROJECT TITLE
ITCHEM ABBAS HOUSE
ITCHEM ABBAS SO21 1BQ

DATE
08 / 2021

DRAWING TITLE
PROPOSED
GROUND FLOOR PLAN

SCALE
1:100 @ A3

© COPYRIGHT
MASSER ARCHITECTS LLP

DRAWING NO
897 /
04

REVISION