







1 North Elevation AA
1:100

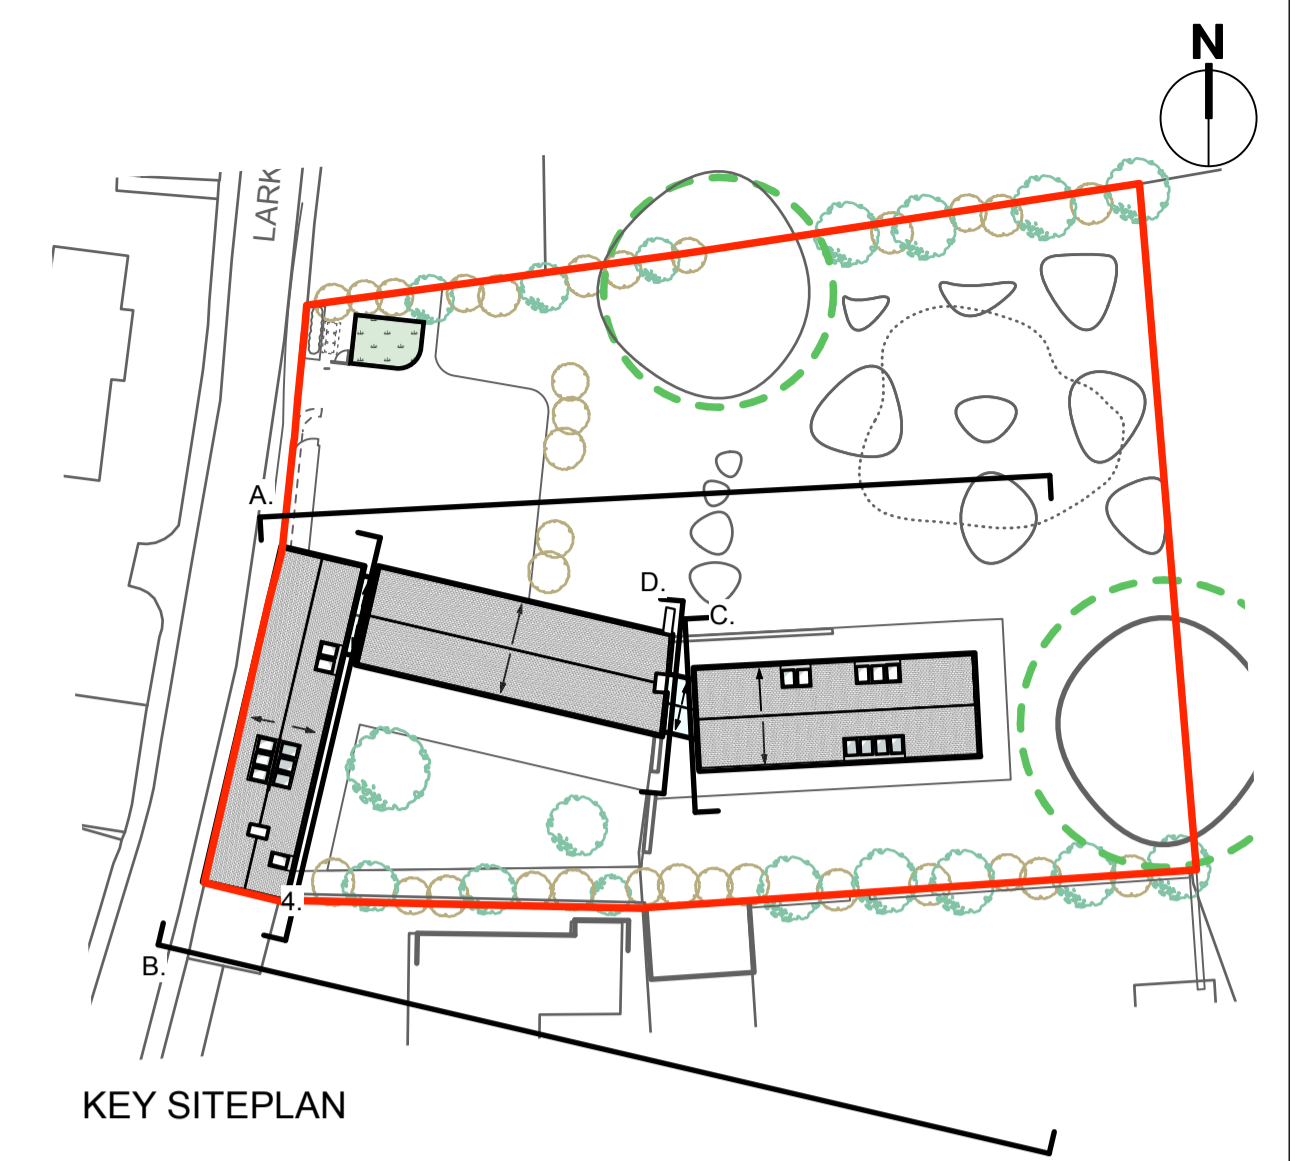


KEY SITEPLAN

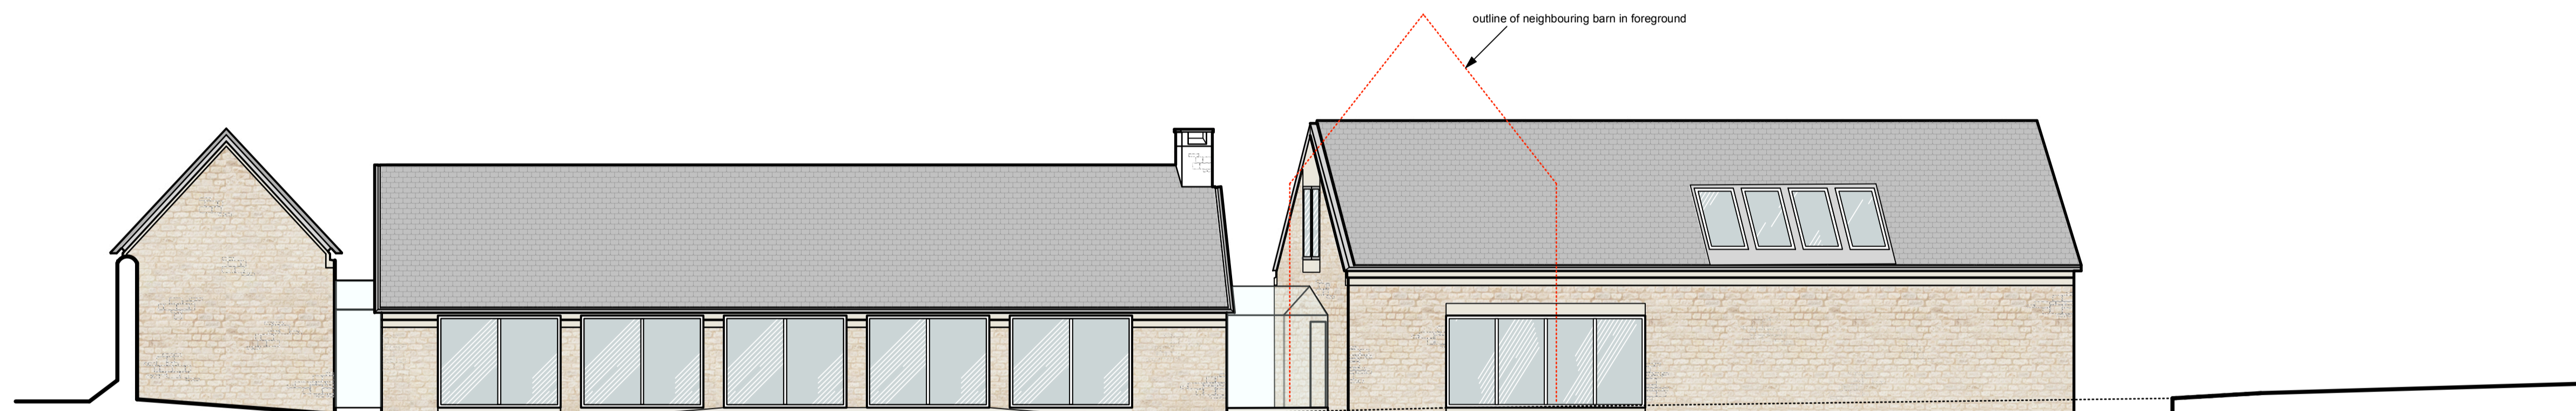

2 South Elevation BB
1:100

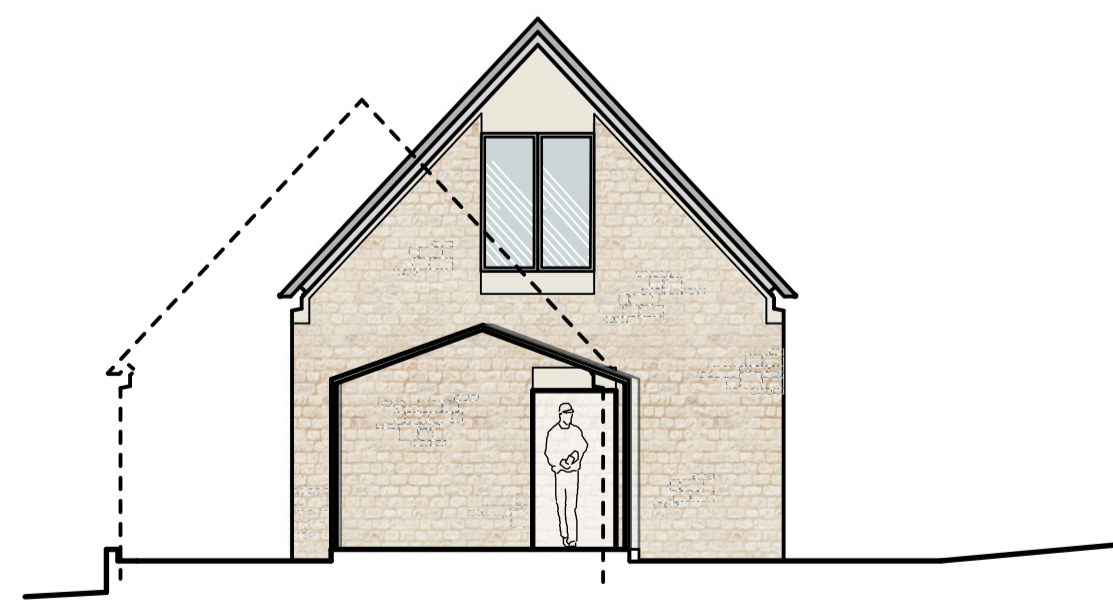 

6 The New Barn West Elevation CC
1:100

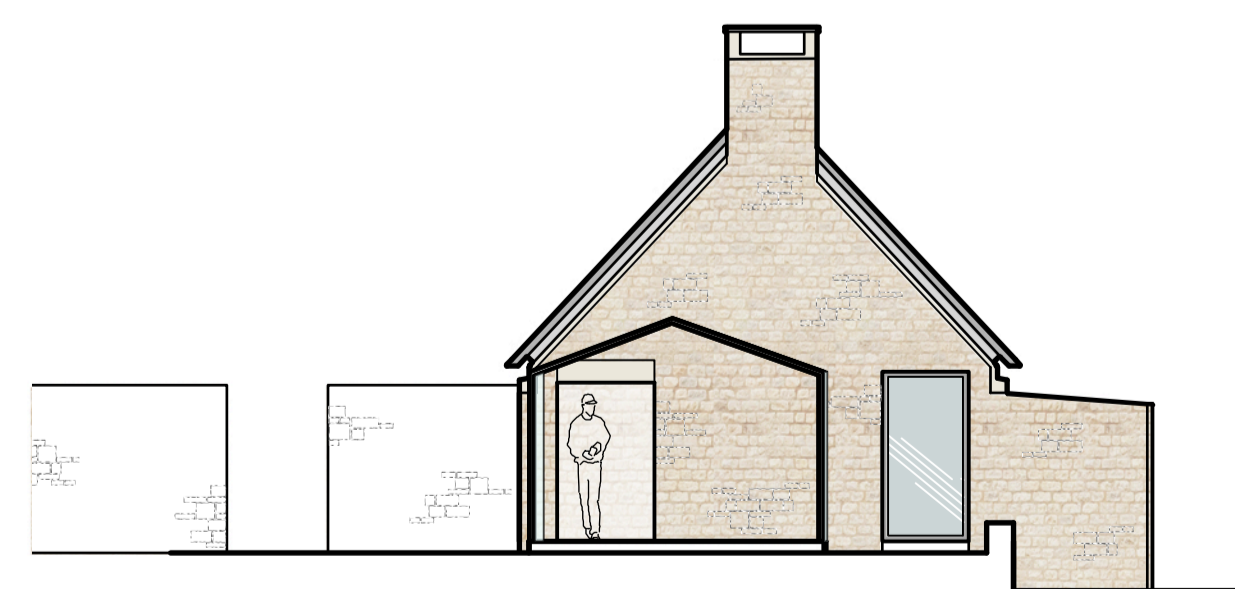

7 The Stables East Elevation DD
1:100

No.	REVISION	DATE
1	Drawn by RW Checked by AJ	First issued 12.08.21

Do not scale from drawing
Any discrepancies must be reported to the architect.
Copyright: do not copy or use without permission

ADRIAN JAMES
ARCHITECTS

01865 203267
info@adrianjames.com
www.adrianjames.com
79a Mill St Oxford OX2 0AL

PROJECT Meadow Larkins	
DRAWING Proposed Elevations	
SCALE @ A1 1/100	SCALE @ A3 1/200
DRAWING No. 349 / P / 028	REVISION No. -