



1 Location Plan
1:1250

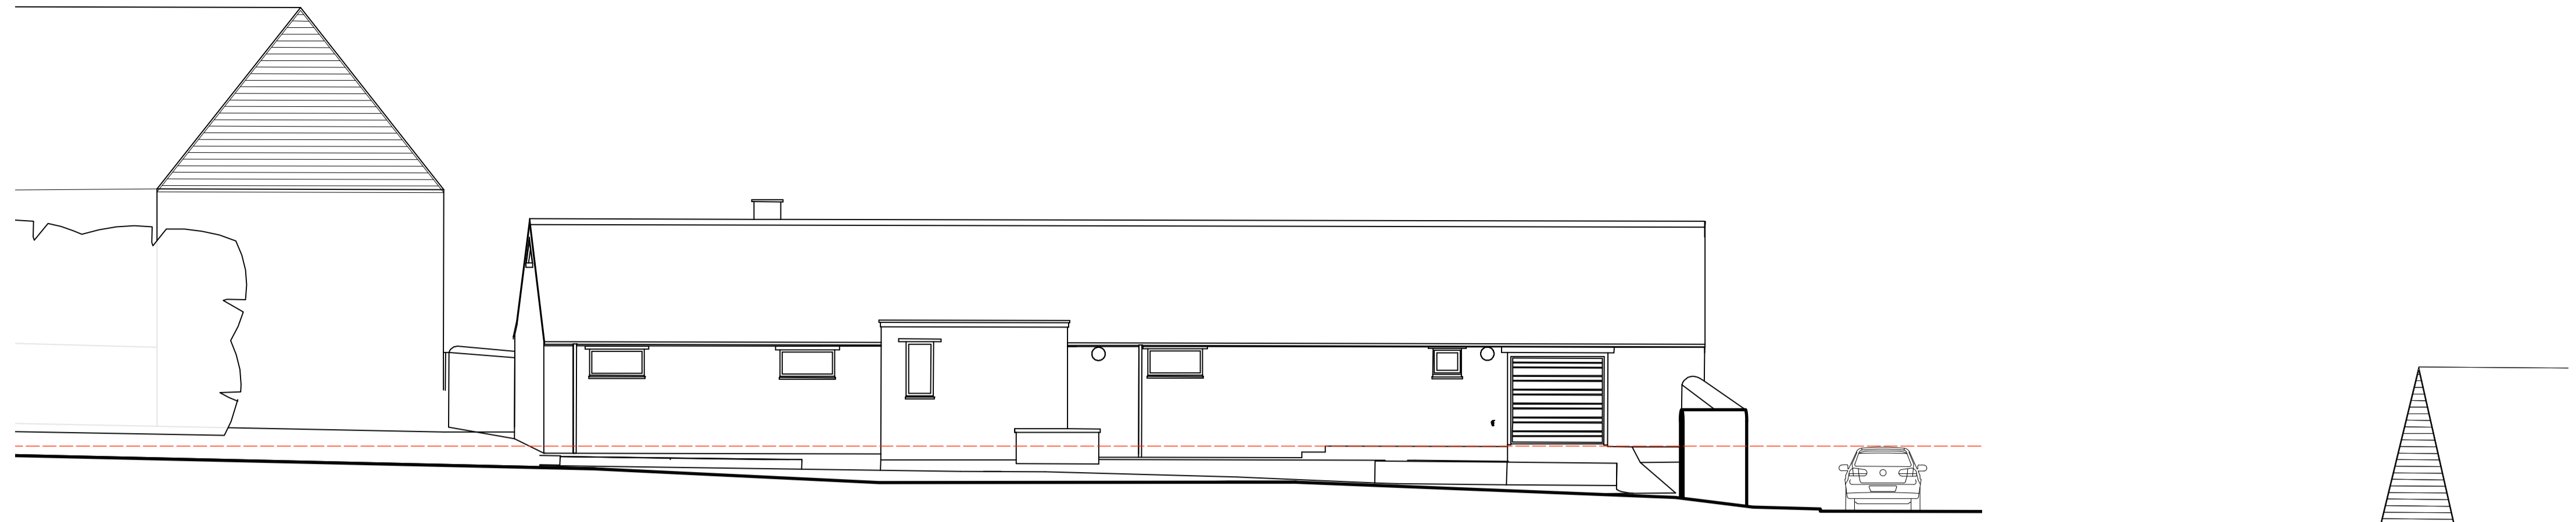


3 Site Section A-A
1:100


Ordnance Survey (c) Crown Copyright 2017.
All rights reserved. Licence number 100022432

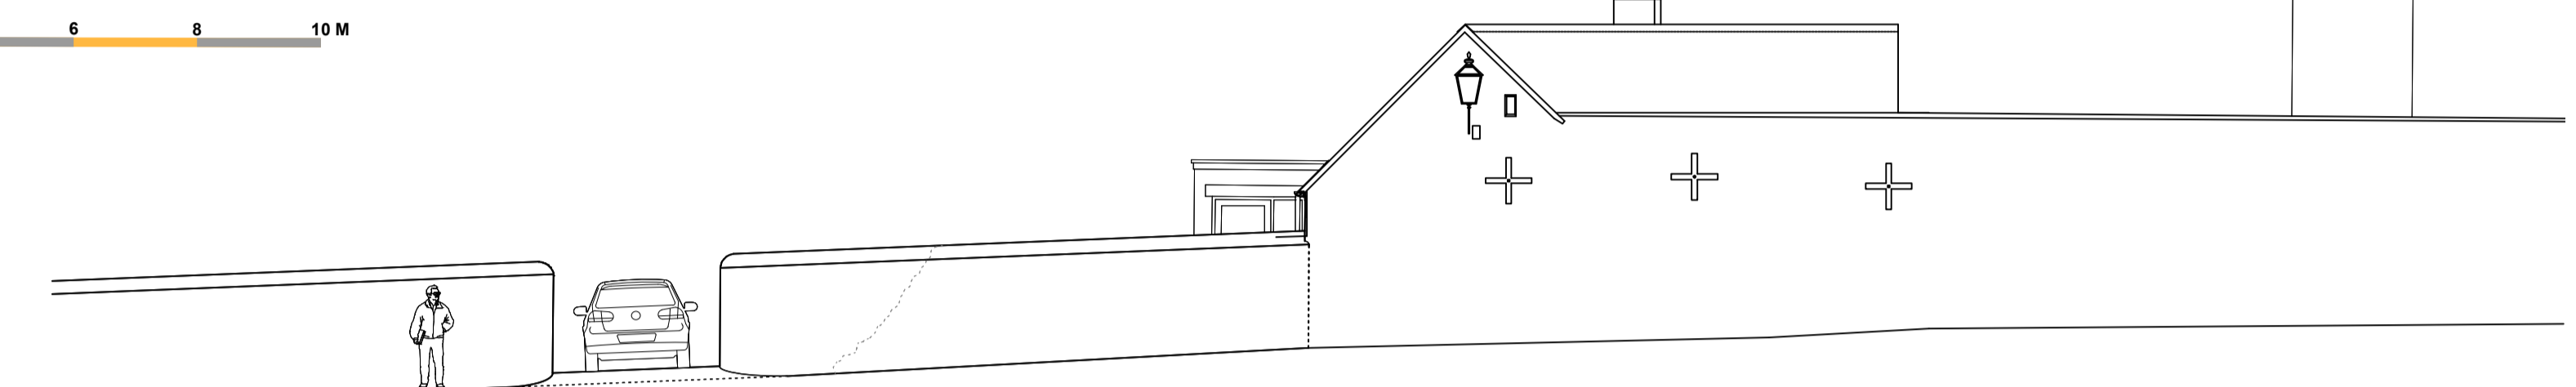


4 West Elevation
1:100

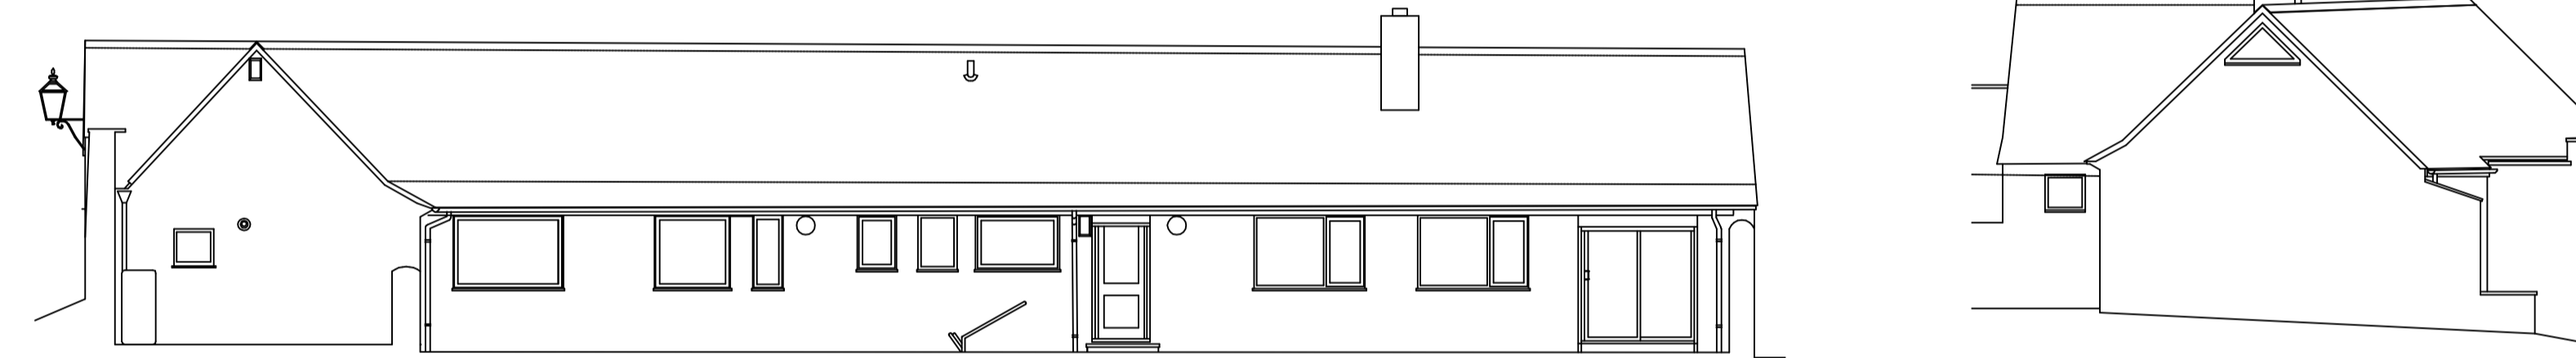

5 South Elevation
1:100

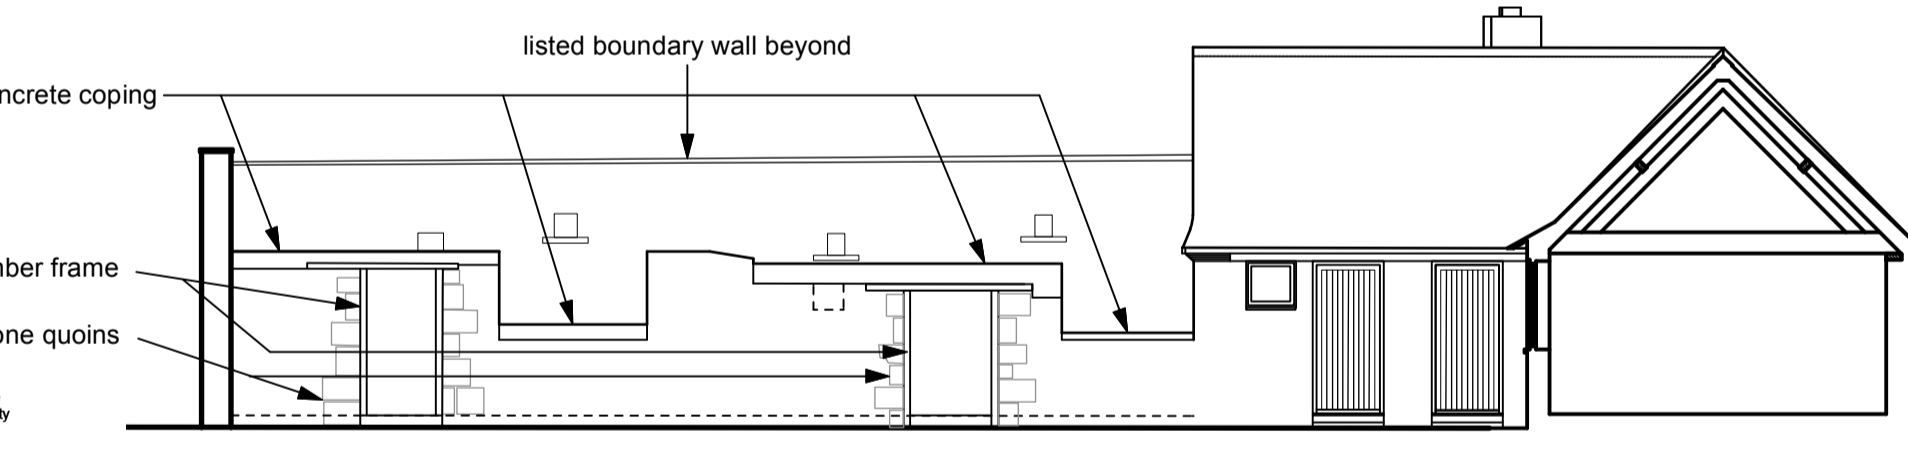


7 East Elevation - Ruined Cowshed wall
1:100

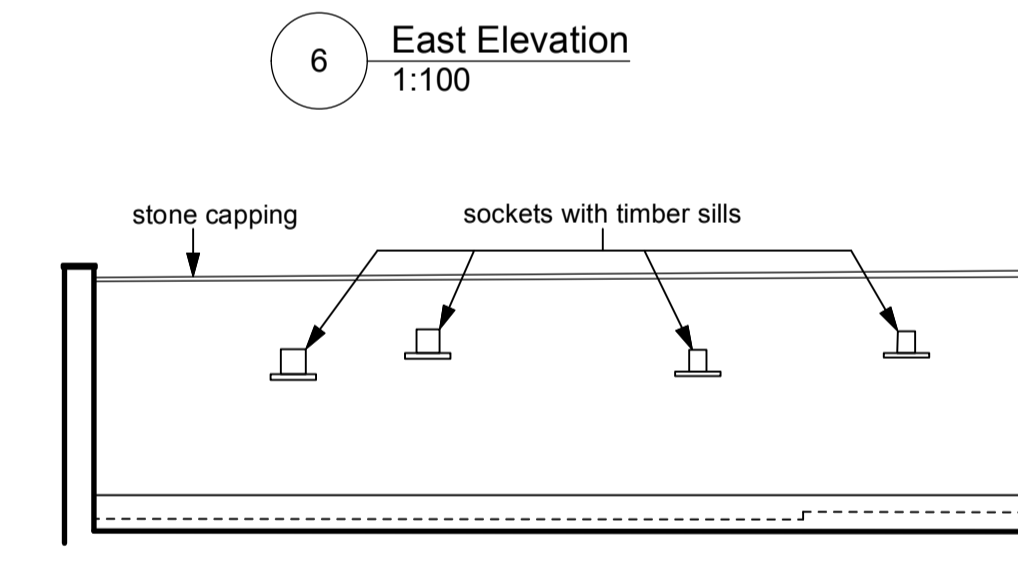

8 East Elevation - Listed Boundary Wall
1:100



2 Existing Site Plan
1:200

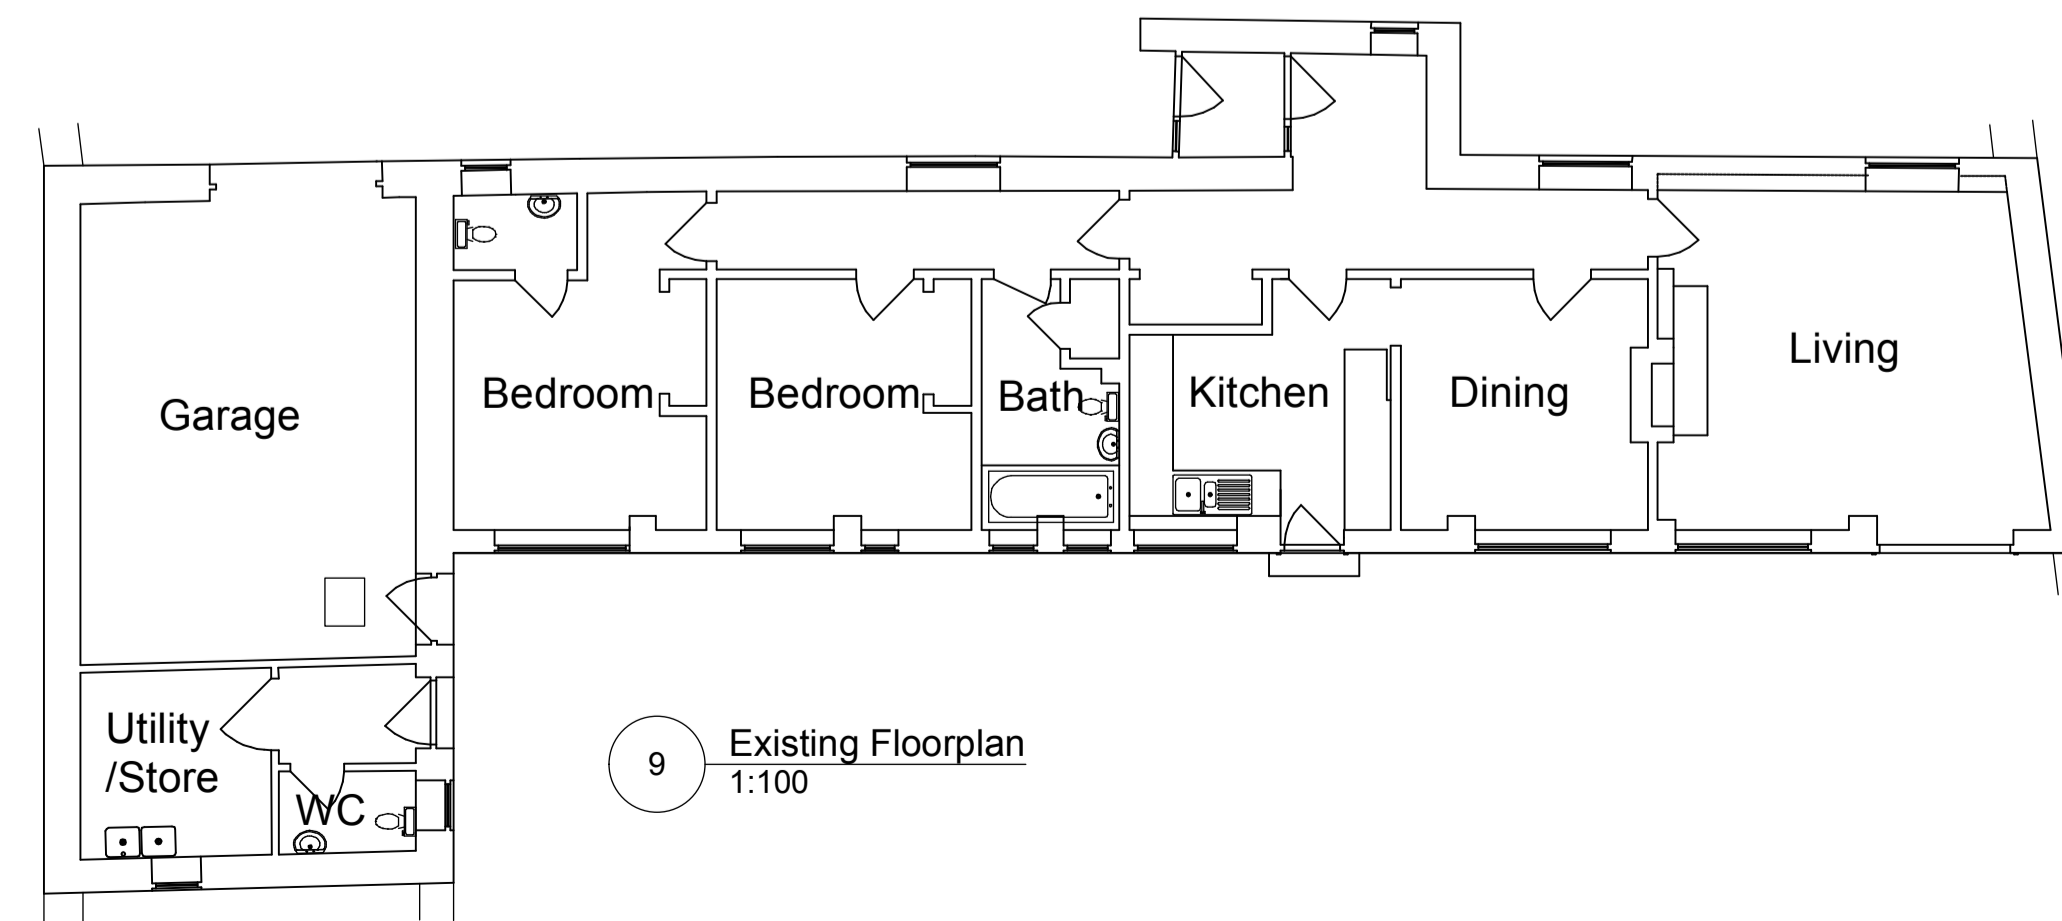

9 Existing Floorplan
1:100

C	Scale bars made clearer	08.09.21
B	East Elevations 7 & 8 added	16.10.20
A	Existing floorplans added	07.10.20
No.	REVISION	DATE
Survey info	Checked by AJ	First issued 01.10.20

Do not scale from drawing
Any discrepancies must be reported to the architect
Copyright: do not copy or use without permission

ADRIAN JAMES
ARCHITECTS

01865 203267
info@adrianjames.com
www.adrianjames.com
79a Mill St Oxford OX2 0AL

PROJECT	
Meadow Larkins	
DRAWING	
Location and Existing Site Drawings	
SCALE @ A1	
1:1250, 1:200, 1:100	
DRAWING No.	REVISION No
349 / P / 011	C