



KEY SITEPLAN

1 Existing West Boundary Wall
1:100

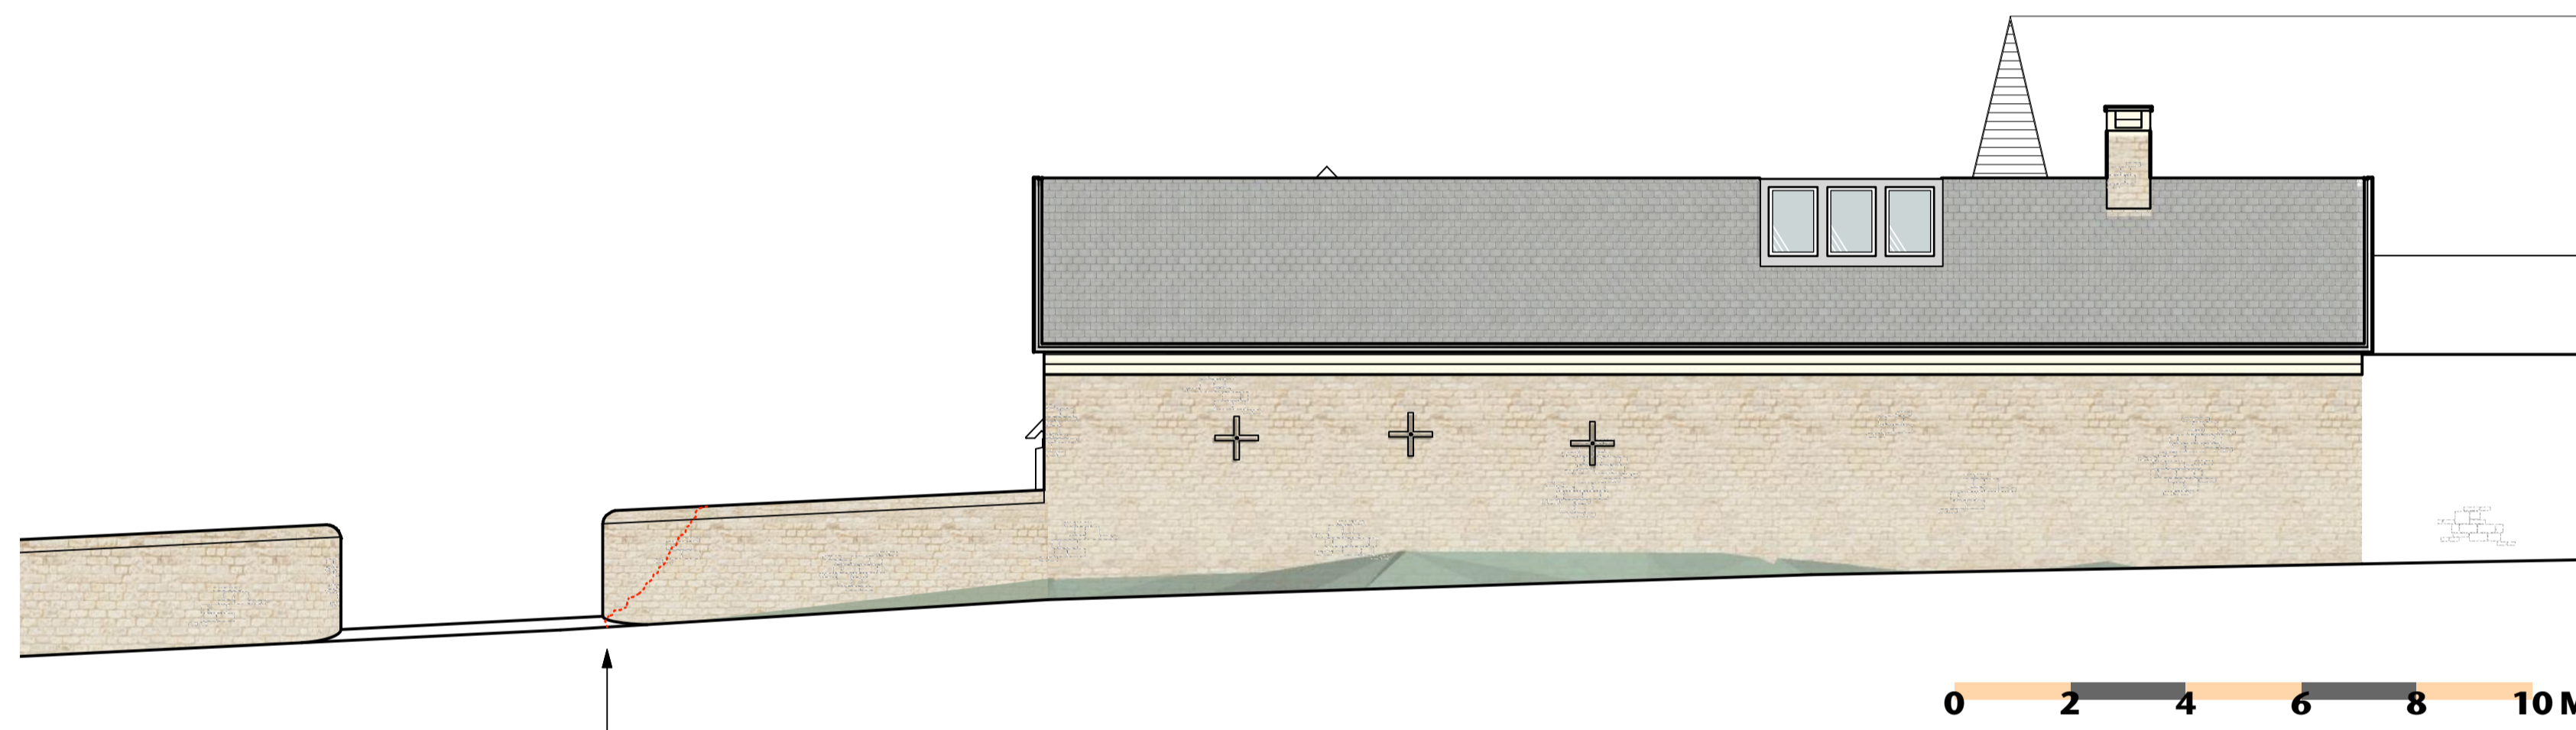


2 Proposed West Boundary Wall
1:100


Only 1976 stonework will be removed and made good.

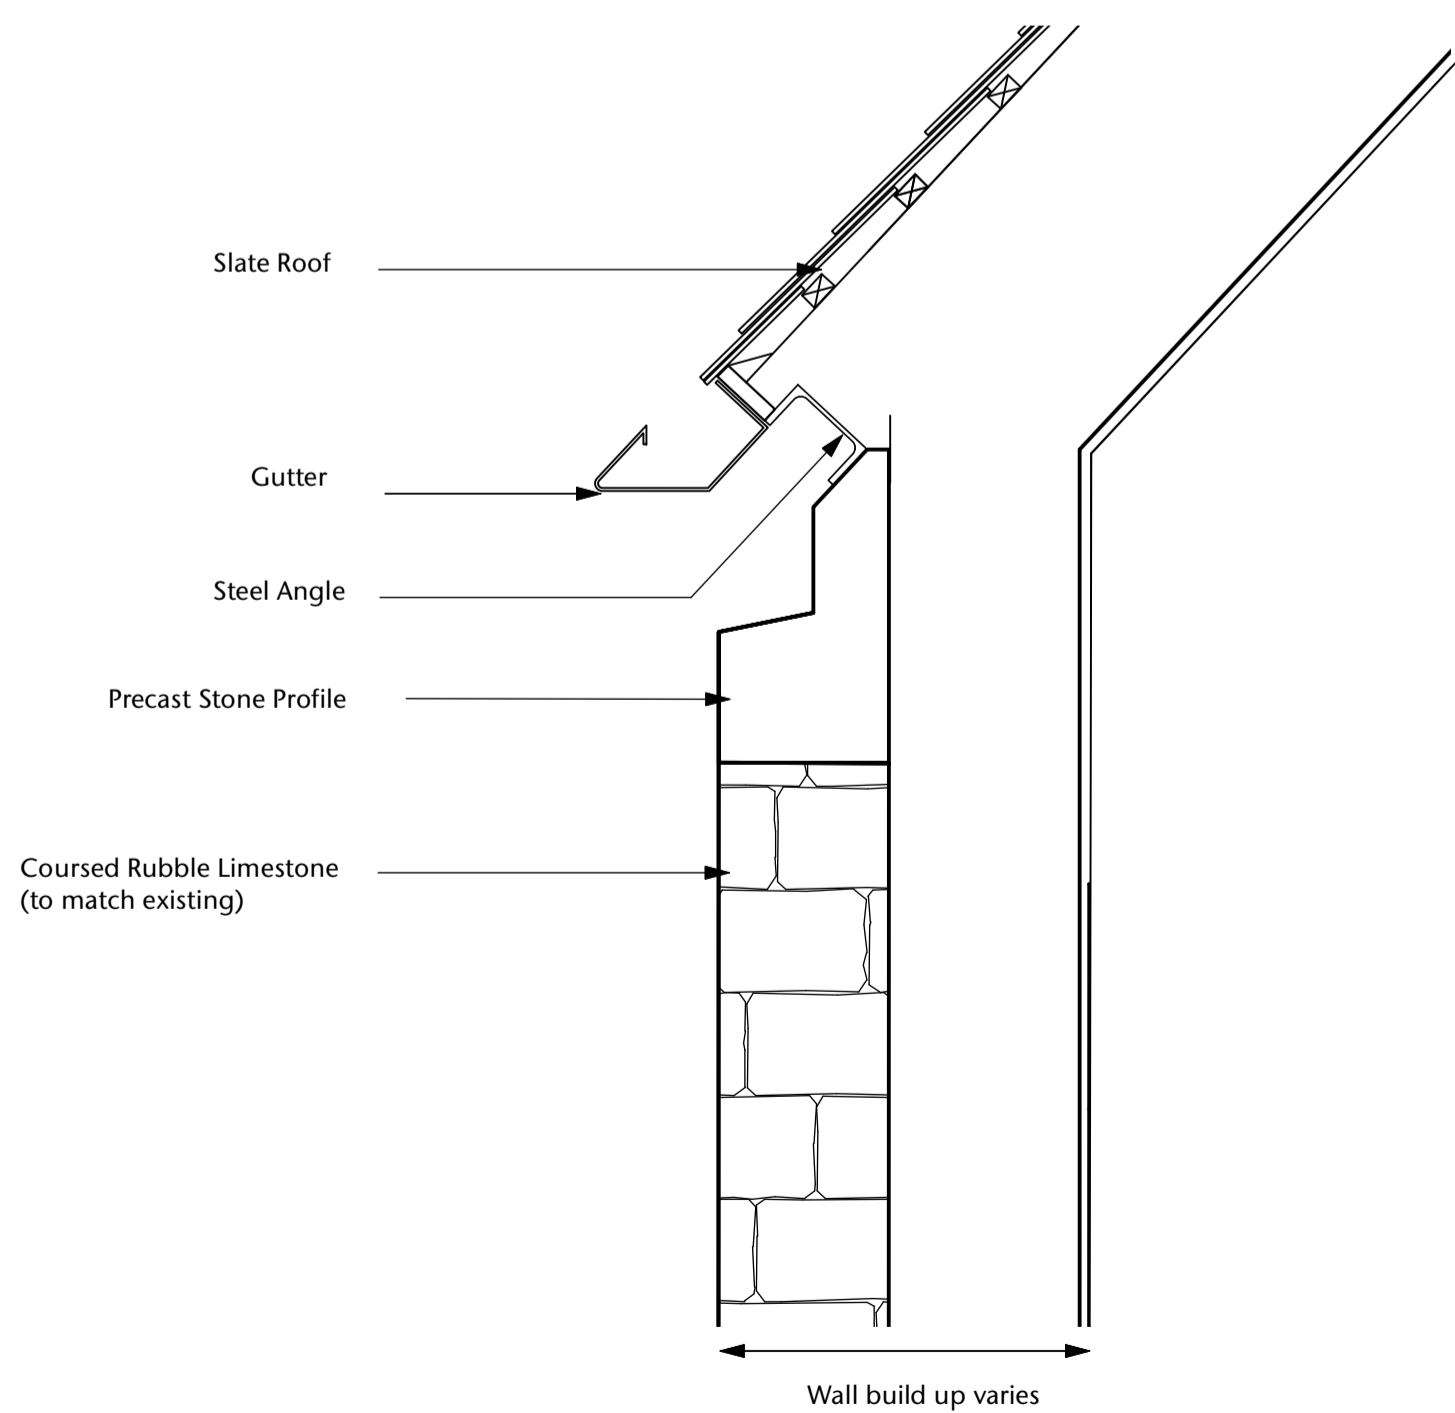


3 Proposed eaves detail where new construction
1:10

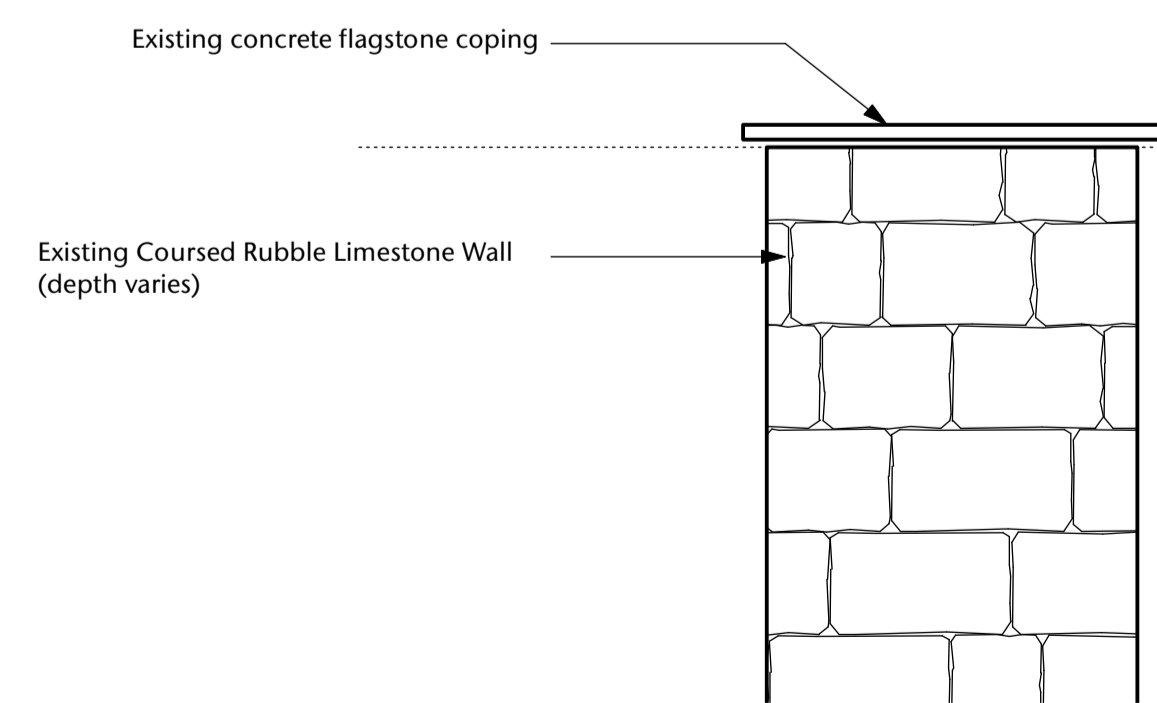

4 Existing Listed Boundary Wall Coping
1:10

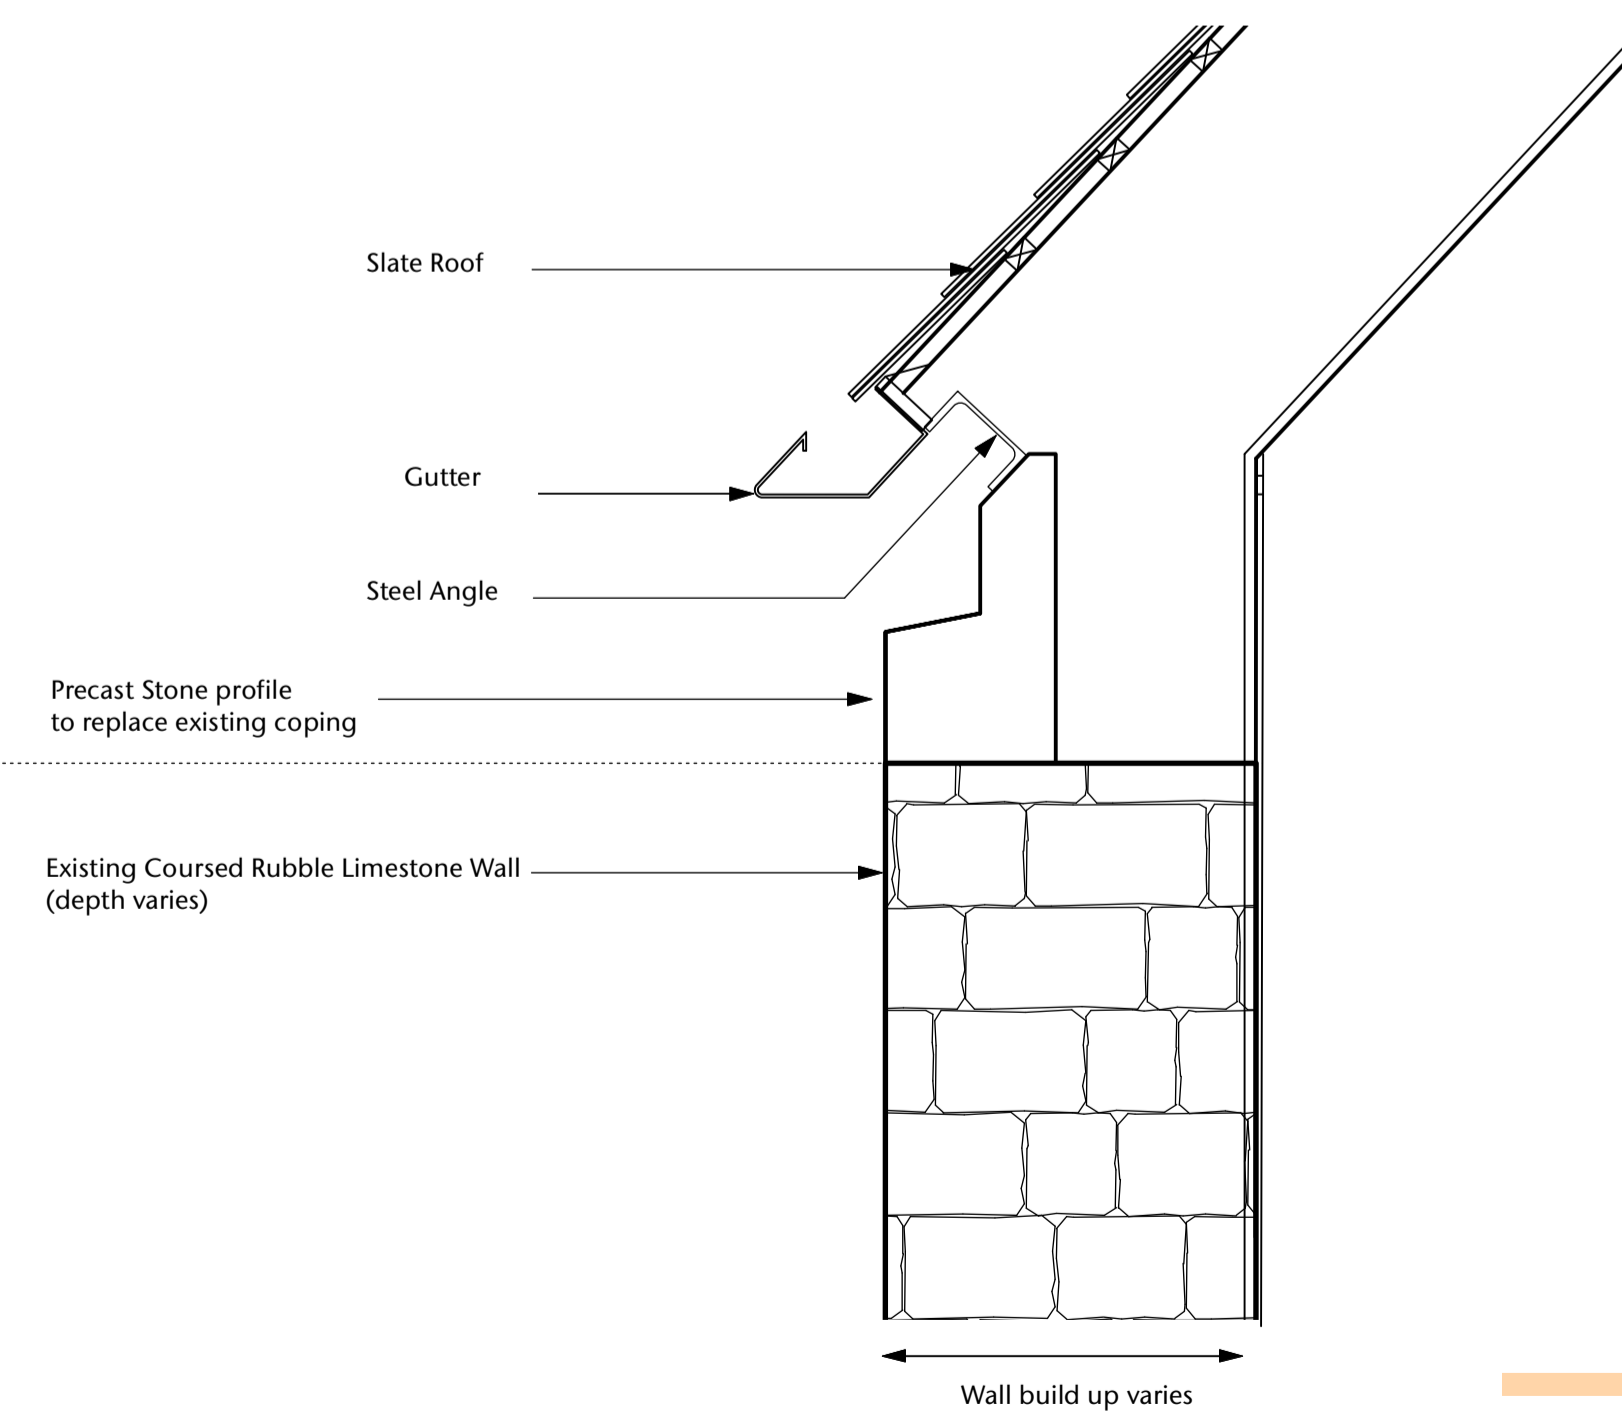

5 Proposed eaves detail where added to existing
1:10

 

A	Further detail added	12.08.21
No.	REVISION	DATE
Drawn by RW Checked by AJ		First issued 14.06.21

Do not scale from drawing
Any discrepancies must be reported to the architect.
Copyright: do not copy or use without permission

ADRIAN JAMES
ARCHITECTS

01865 203267
info@adrianjames.com
www.adrianjames.com
79a Mill St Oxford OX2 0AL

PROJECT	
Meadow Larkins	
DRAWING	
Proposed Alterations to Listed Wall and north elevation (not listed)	
SCALE @ A1	SCALE @ A3
1/200	1/400
DRAWING No.	REVISION No.
349 / P / 025	A