




1 Proposed First Floor Plan
1:100

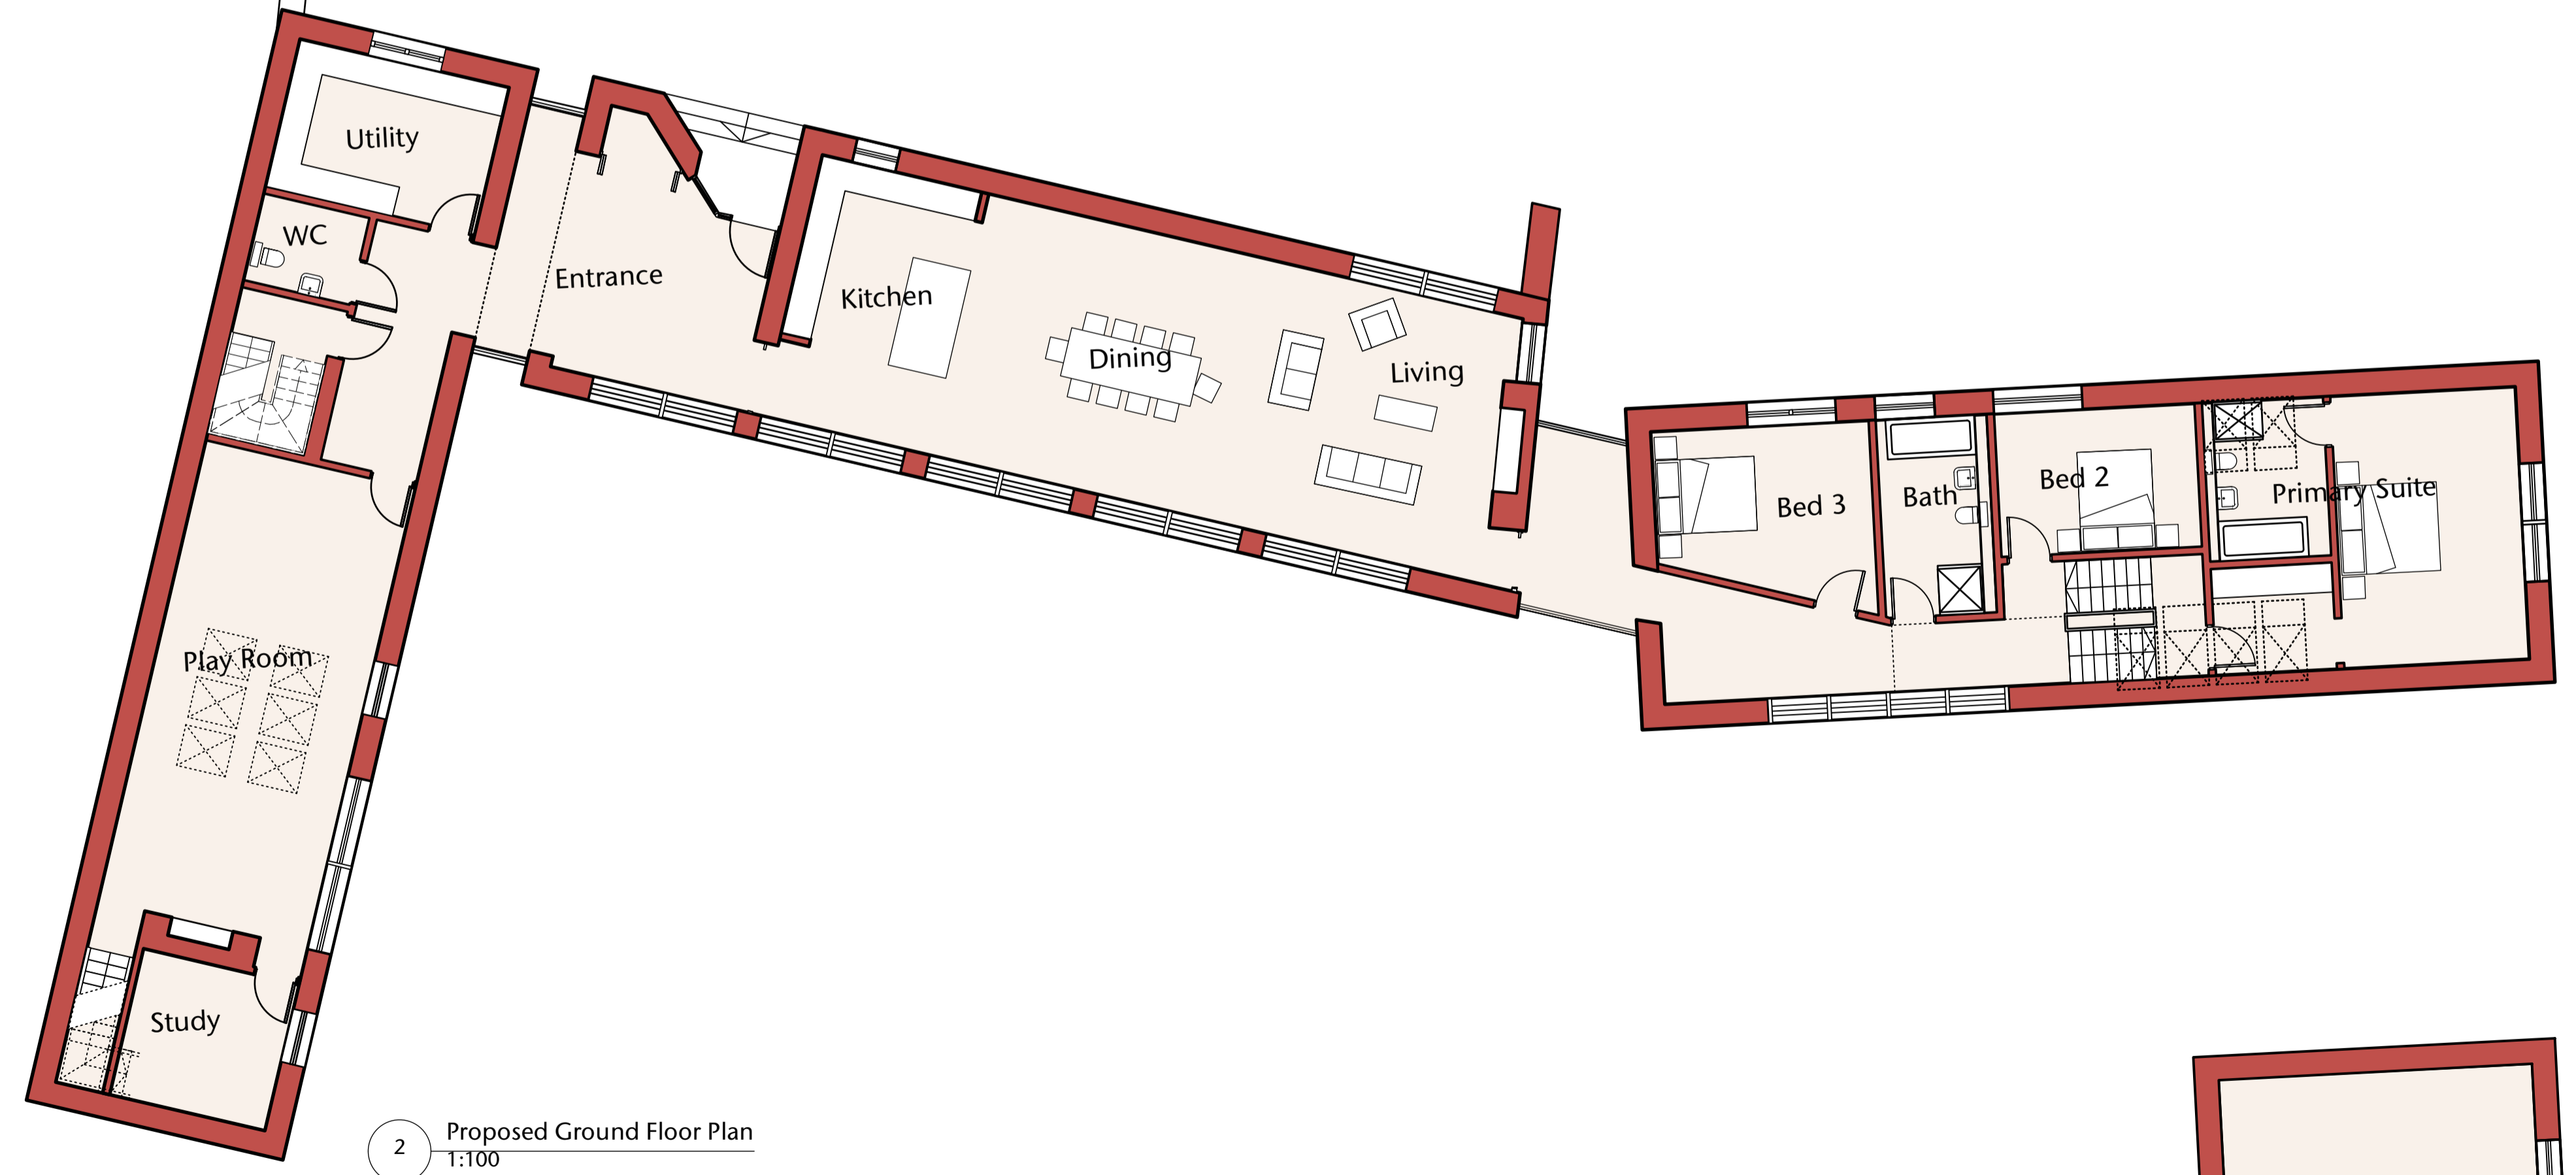

2 Proposed Ground Floor Plan
1:100

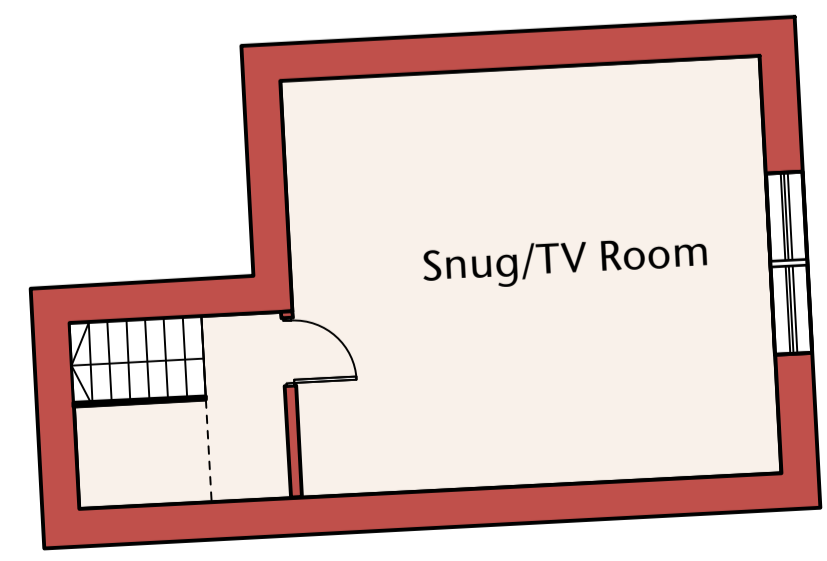

3 Proposed Basement Floor Plan
1:100

 

| | | |
|---|------------------|----------|
| A | Bike store added | 12.08.21 |
| No. | REVISION | DATE |
| Drawn by RW Checked by AJ First issued 14.06.21 | | |

Do not scale from drawing
Any discrepancies must be reported to the architect.
Copyright: do not copy or use without permission

ADRIAN JAMES
ARCHITECTS
01865 203267
info@adrianjames.com
www.adrianjames.com
79a Mill St Oxford OX2 0AL

| | |
|--------------------------------|---------------------|
| PROJECT Meadow Larkins | |
| DRAWING Proposed Floorplans | |
| SCALE @ A1 1/100 | SCALE @ A3 1/200 |
| DRAWING No. 349 / P / 021 | REVISION No. A |