




**37-42 Jericho Street - Existing Front Elevation**  
Scale 1:100

Scale 1:100

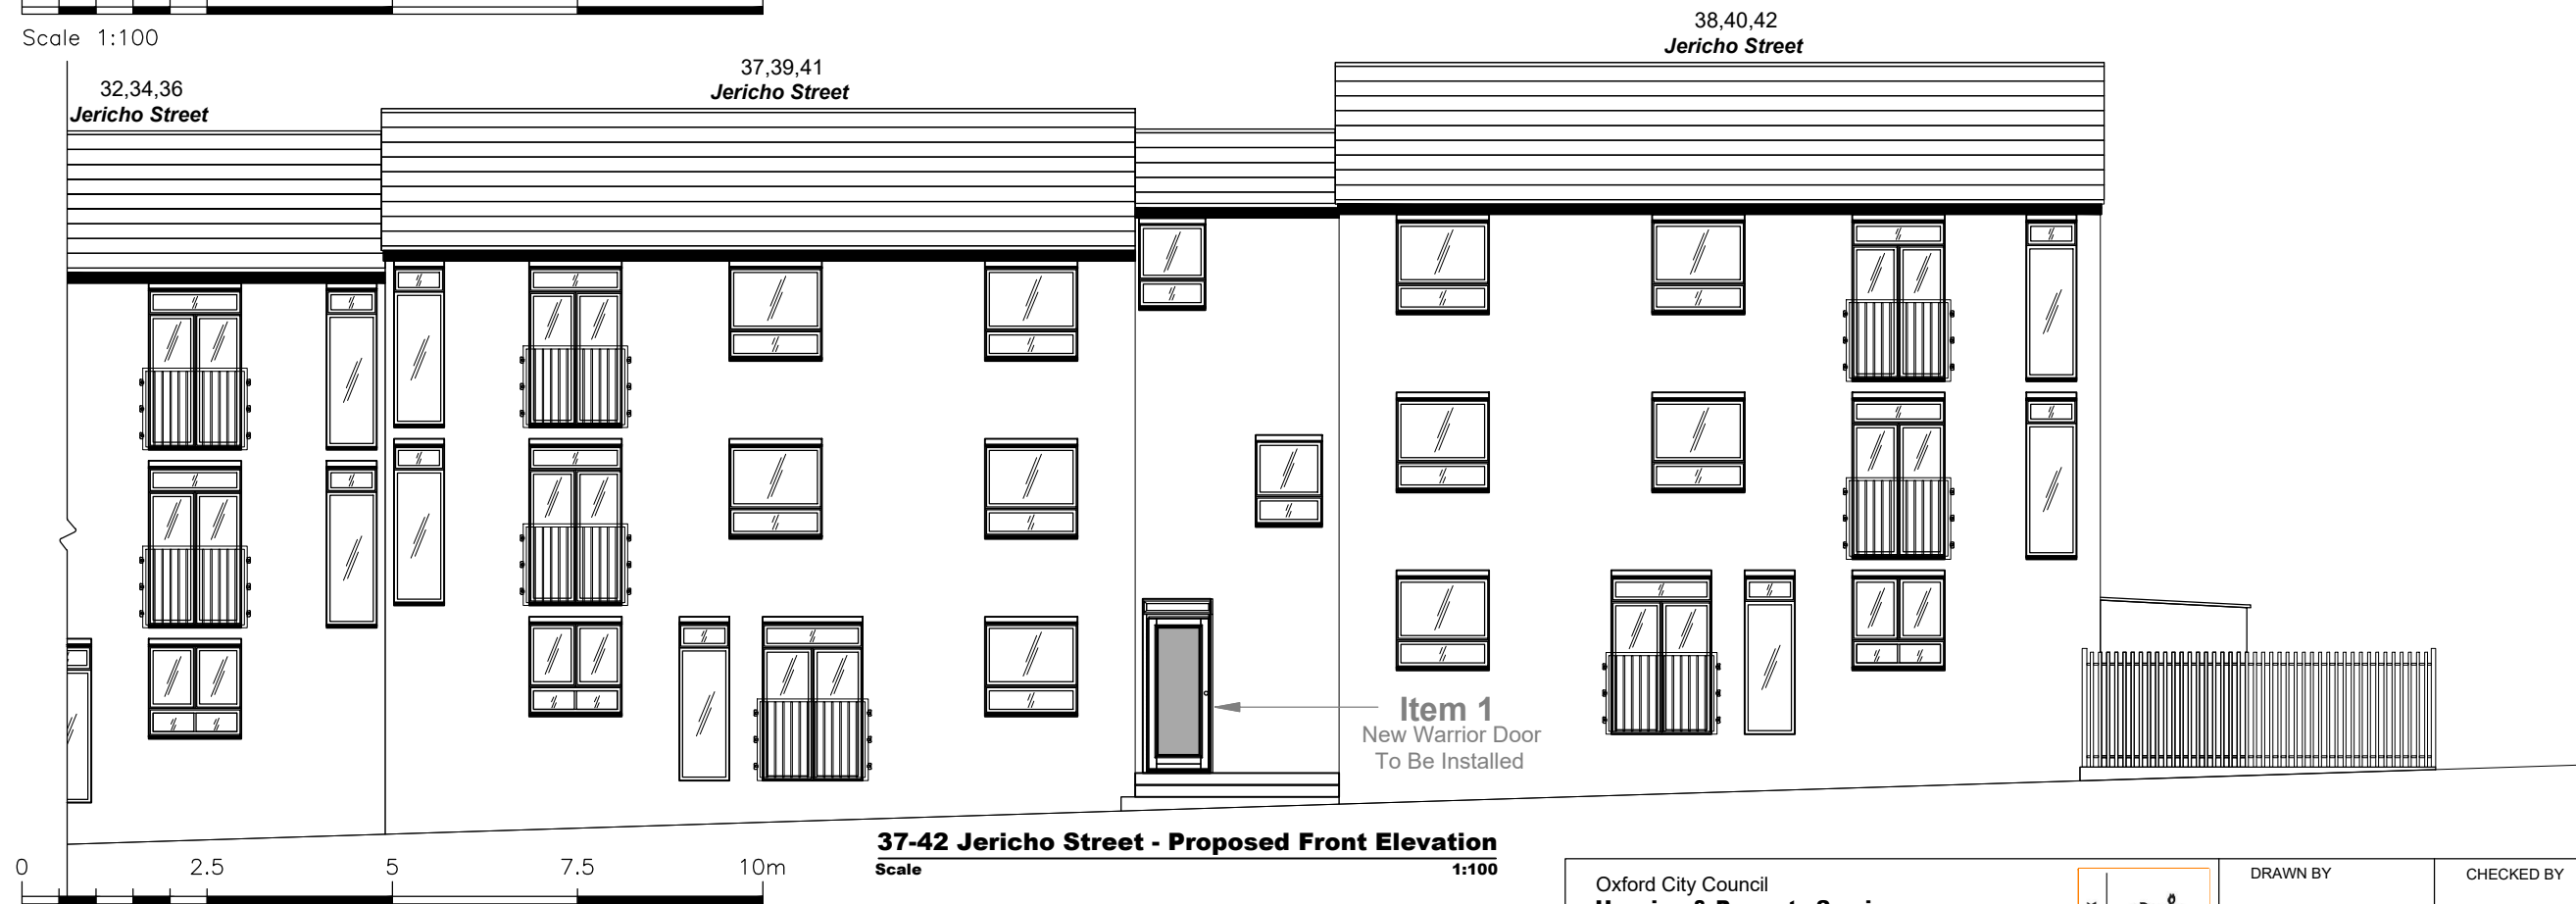

**37-42 Jericho Street - Proposed Front Elevation**  
Scale 1:100

Scale 1:100

REV.	DATE	DETAILS	BY

© Crown Copyright and database right 2011. Ordnance Survey 100019348

Oxford City Council  
**Housing & Property Services**  
 St Aldate's Chambers  
 St Aldate's  
 OXFORD  
 OX1 1DS  
 Tel. 01865 249811  
 DDI. 01865 25\*\*\*\*



PROJECT TITLE  
**37-42 Jericho Street, Oxford, OX2 6BU - Main Entrance Door**

DRAWING TITLE  
**Front Elevation**

DRAWN BY A . Ashtiani	CHECKED BY W . Chamberlain	APPROVED BY W . Chamberlain
DATE 22/02/2021	DATE 22/02/2021	DATE 22/02/2021
SCALE 1:100 @ A3	STATUS Planning application Front and Rear Entrance Doors - Door Key Plan	
DRAWING IDENTIFIER <b>OXF-OCC-JRC-00-AR-DR-00004</b>		REVISION <b>S3 P01</b>
FILE PATH U:\My User Profile\ashtiani\Desktop\Bill 19-02-2021\37-42 Jericho Street\Elevations(22-02-2021).dwg		

