



NOTES:
 BUILDING SIZE:
 - 18.240M WIDE (O/S STEEL)
 - 27.432M LONG (6x4-572M BMS)
 - 3.669M HIGH TO EAVES
 - ROOF PITCH 15°

VERTICAL CLADDING TO BE TIMBER SPACED BOARDING 3.669M BELOW EAVES (TO F.F.L.) TO ALL ELEVATIONS EXCLUDING DOORWAYS.
 ROOF TO BE CLAD WITH ANTHRACITE COLOUR PROFILE & FIBRE CEMENT, COMPLETE WITH VENTILATED CROWN RIDGE & BARGE BOARDS TO GABLES.
 DOORWAYS
 2x6. DOORWAYS EACH TO BE 4.572M WIDE x 3.469M HIGH AS INDICATED.
 LOWER WALLS (INTERNALLY) TO BE CONCRETE PANELS TO THE PERIMETER OF THE BUILDING EXCLUDING DOORWAYS.

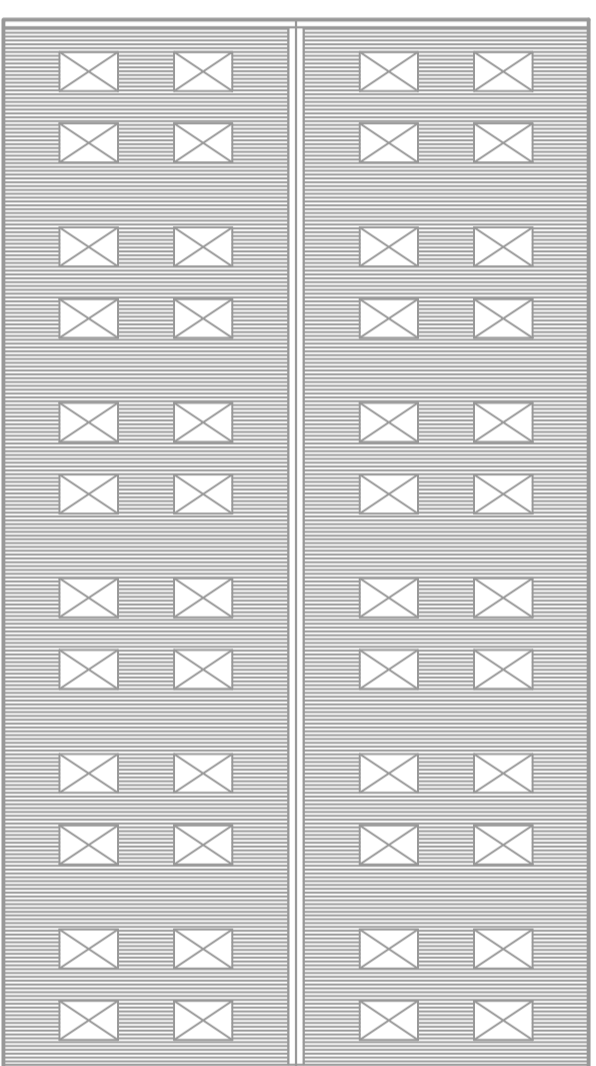

ROOF PLAN

 

FLOOR PLAN

© 2021 S&A FABRICATIONS LTD.



S & A FABRICATIONS
 HARMIRE ENTERPRISE PARK,
 BARNARD CASTLE,
 Co DURHAM, DL12 8EH
 TEL 01833 690379

DESCRIPTION		CLIENT	PROJECT	NOTES	
PROPOSED ELEVATIONS		J & KA McLAUGHLIN HIGH BEVERLEY, STANHOPE ROAD MIDDLETON-IN-TEESDALE, BARNARD CASTLE COUNTY DURHAM DL12 8RT	PROPOSED BUILDING	DATE 12/08/2021	DRG No. JKAMCL-RP-FP
				DRN. DH	REV.
				CHK'D	
				SCALE 1:200 @ A3	