



Site Plan
Scale 1:1250

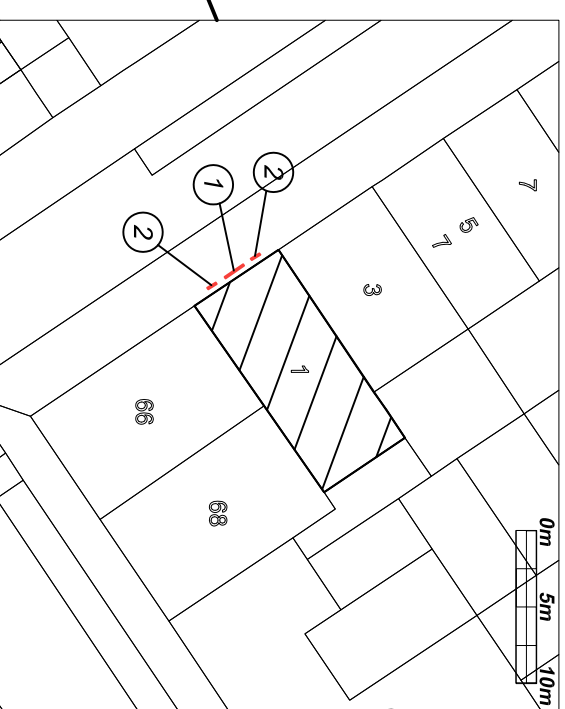

Block Plan
Scale 1:500

- ① Fascia text
- ② Menu x2

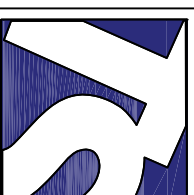

Technical Signs
 Floor 1 - Unit 3
 Hille Business Centre
 132 St Albans Road
 Watford, Herts, WD24 4AE
 Tel: 01923 811999
 Fax: 01923 811998
 E-mail: info@technicalsigns.co.uk

Client Tablu	
Address/Job details	
1 Dover St Mayfair W1S 4LD	
Site Plan	
Job No	
Drawn by	Date
DN	18/06/21
Scale	Drawing No
As specified (A3)	596442-3
	Rev