

NOTES

All dimensions are from structure to structure unless indicated otherwise.


Elements of structure and services are indicated for coordination purposes. For full structural and services layouts refer to Structural and Services Engineers' drawings

Do not scale directly from drawing. All dimension to be checked on site prior to construction or fabrication of any elements.


Any discrepancies between figured dimensions to be reported to architect for clarification prior to commencing work.

© Copyright Reserved


Rev	Date	Comments

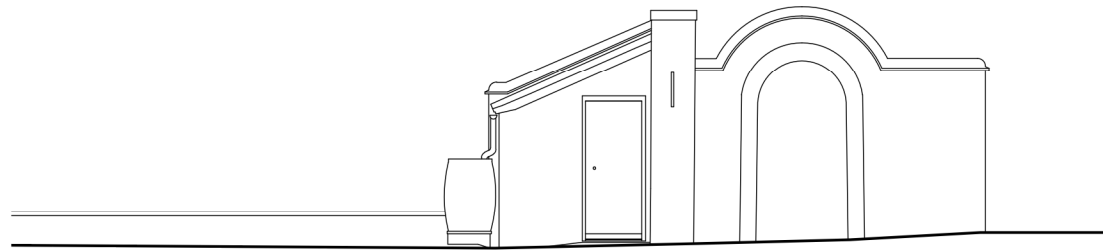

1 Existing East Elevation
Scale: 1:100 @ A3

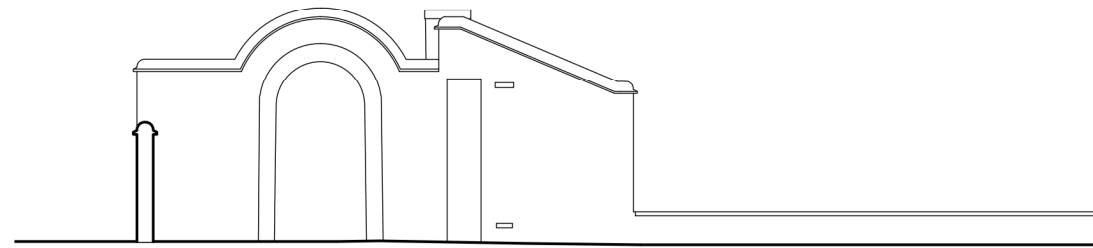


3 Existing West Elevation
Scale: 1:100 @ A3

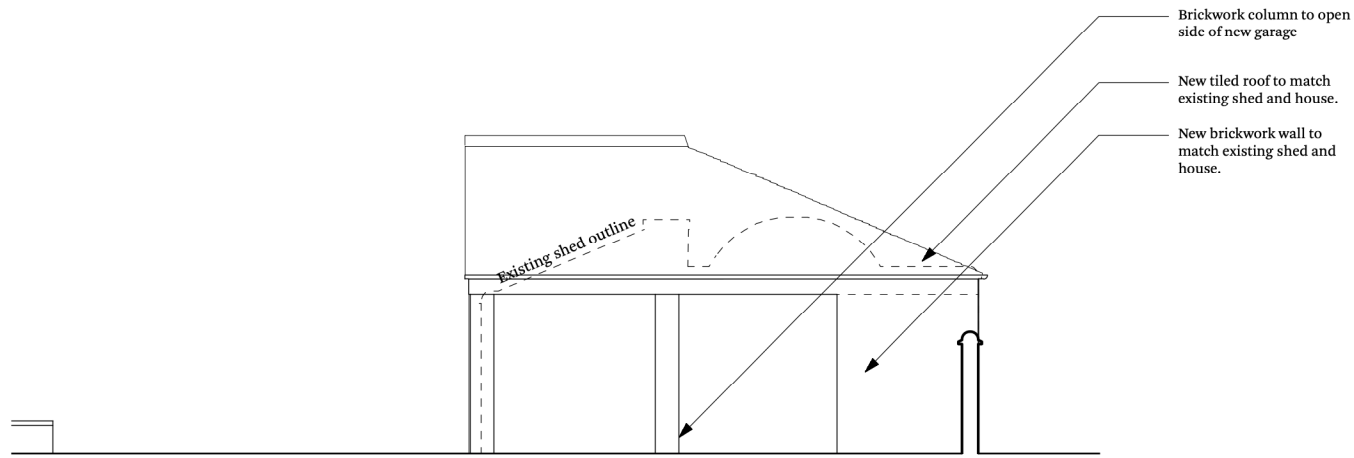


2 Proposed East Elevation
Scale: 1:100 @ A3

0 1 1 5m

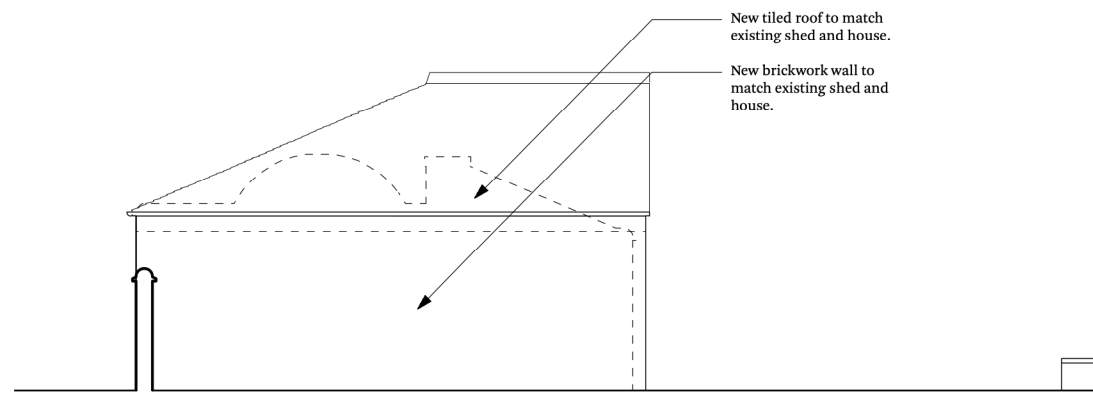

4 Proposed West Elevation
Scale: 1:100 @ A3

0 1 1 5m

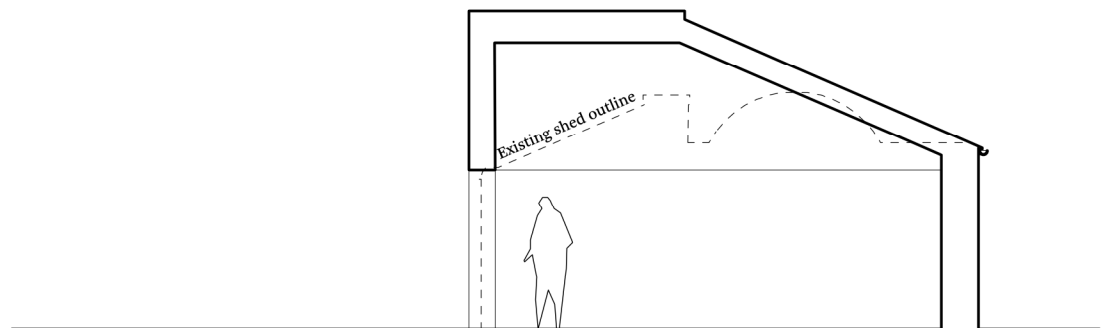

5 Proposed Section AA'
Scale: 1:100 @ A3

0 1 1 5m

SandyRendelArchitects

Sandy Rendel Architects Ltd
Unit 20a, Hiffle Yard, London SE17 3QA
T: +44(0)20 3602 1260 E: info@sandyrendel.com

Job No: 262

Project: Little Hardwood

Drawing title: Garage Elevations & Section
Proposed

Scale: 1:50 @ A1 / 1:100 @ A3

Origination Date: May, 2021

Status: Planning

Drawing No: **2562/PL/262**

Rev: -