

NOTES

All dimensions are from structure to structure unless indicated otherwise.


Elements of structure and services are indicated for coordination purposes. For full structural and services layouts refer to Structural and Services Engineers' drawings

Do not scale directly from drawing. All dimension to be checked on site prior to construction or fabrication of any elements.

Any discrepancies between figured dimensions to be reported to architect for clarification prior to commencing work.

© Copyright Reserved

Rev	Date	Comments

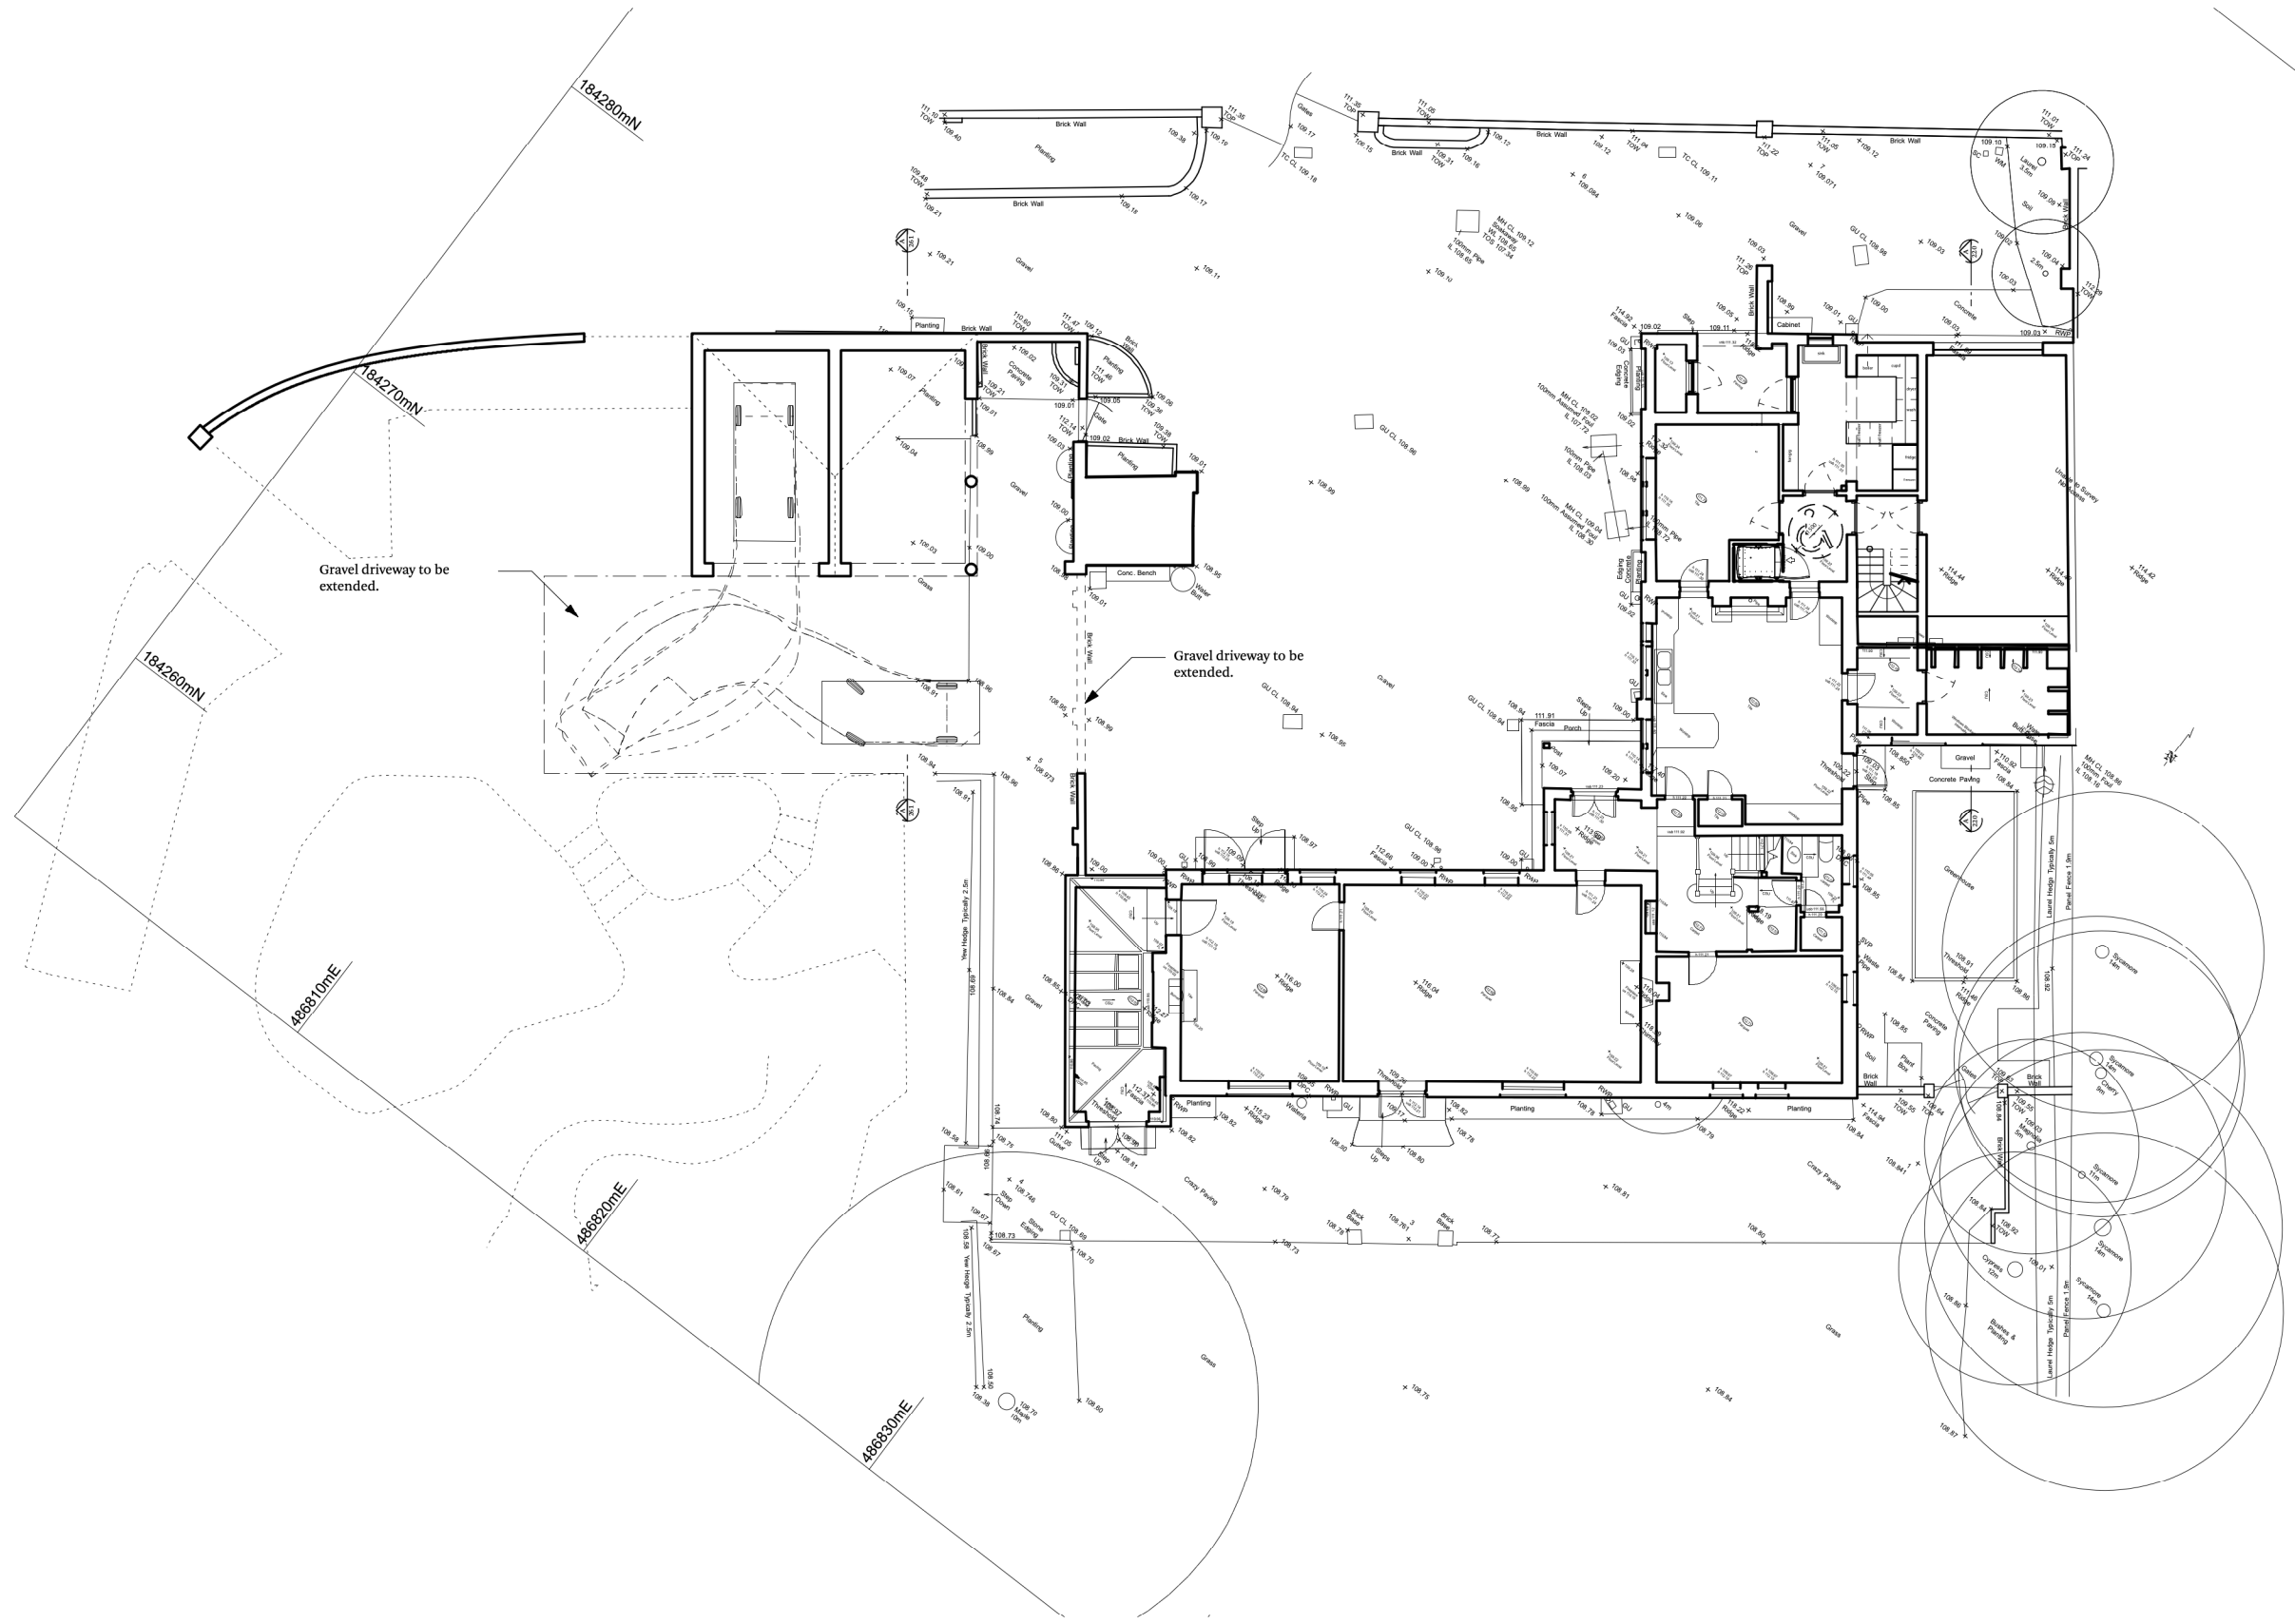

1 Proposed Site Plan
Scale: 1:200 @ A3

SandyRendelArchitects

Sandy Rendel Architects Ltd
Unit 20a, Iliffe Yard, London SE17 3QA
T: +44(0)20 3602 1260 E: info@sandyrendel.com

Job No:	262
Project:	Little Hardwood
Drawing title:	Site plan Proposed
Scale:	1:100 @ A1 / 1:200 @ A3
Origination Date:	July, 2021
Status:	Planning
Drawing No:	262/PL/250
Rev	A