


FLOOR PLAN



ROOF PLAN

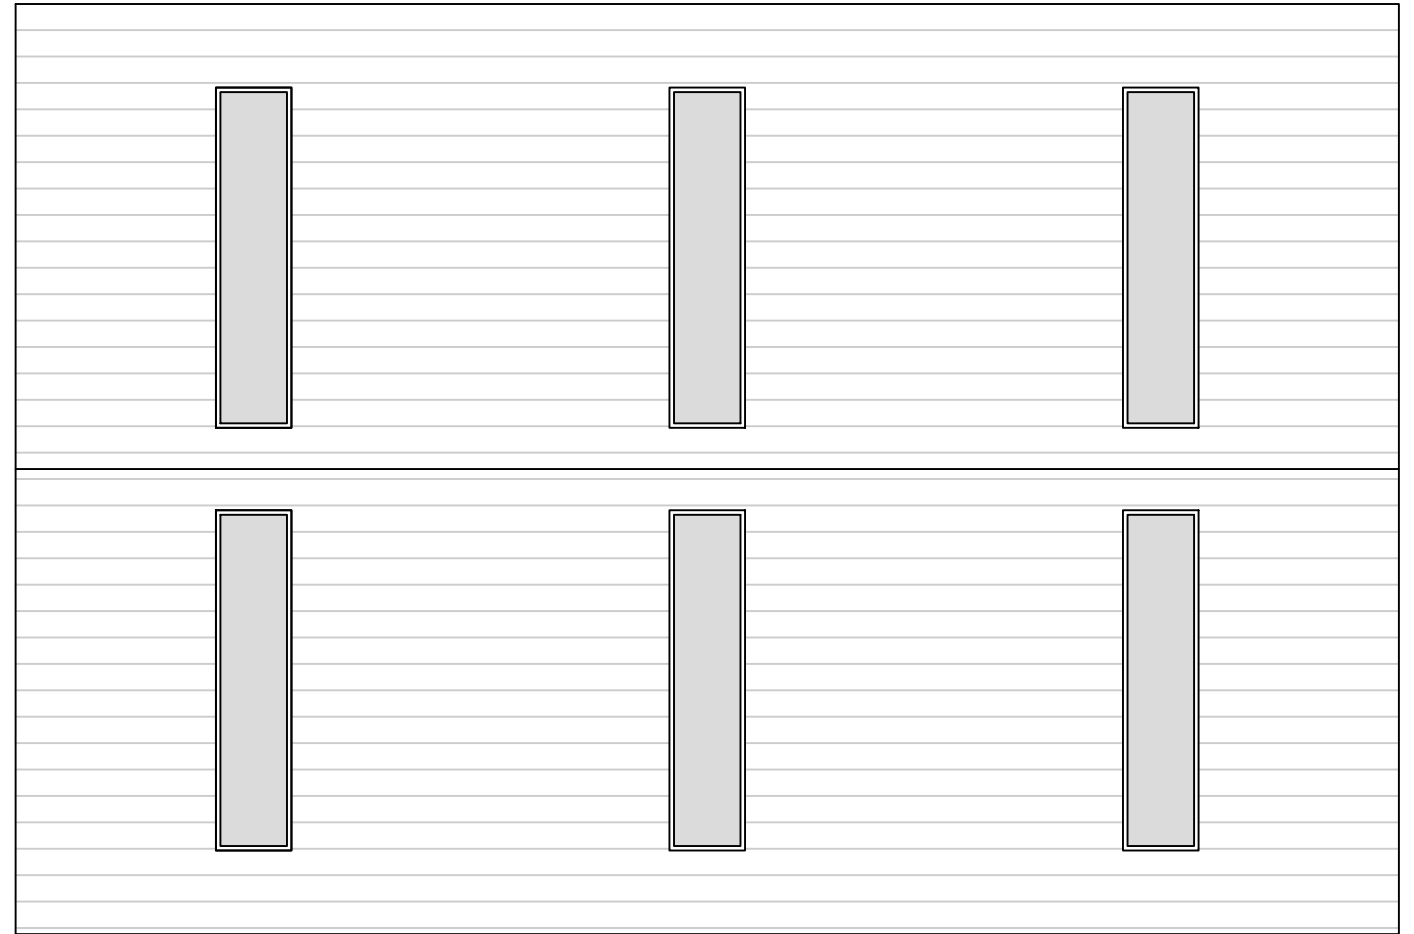

PROJECT: PROPOSED STORAGE BARN

SITE: CHURCH FARM

TITLE: PROPOSED FLOOR PLAN & ROOF PLAN

SCALE: 1:100@A3	DATE: AUG 2021	DRAWN: GTCAD
--------------------	-------------------	-----------------

PROJECT NO: CBC036	DRAWING NO: 30
-----------------------	-------------------