



FRONT ELEVATION

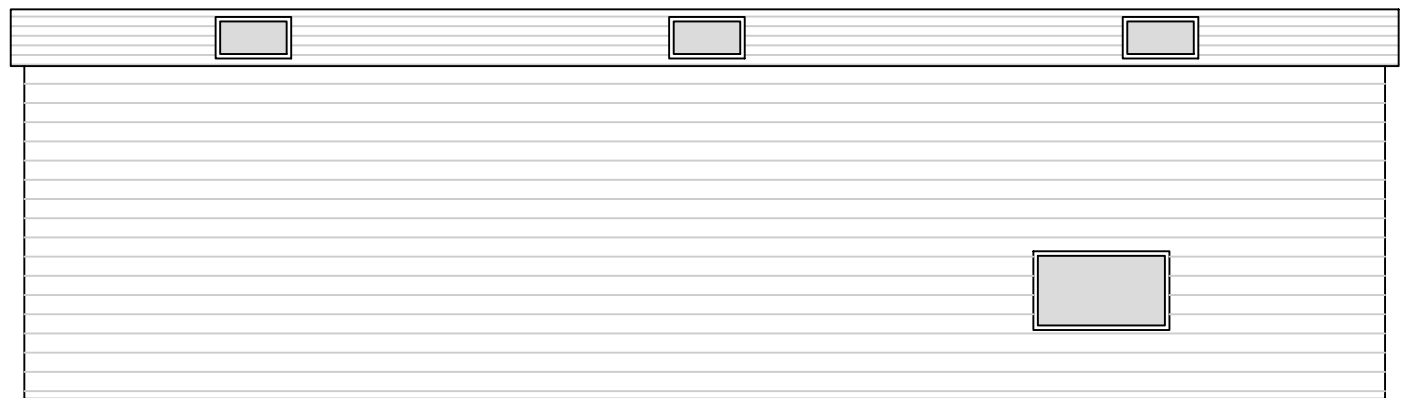

REAR ELEVATION

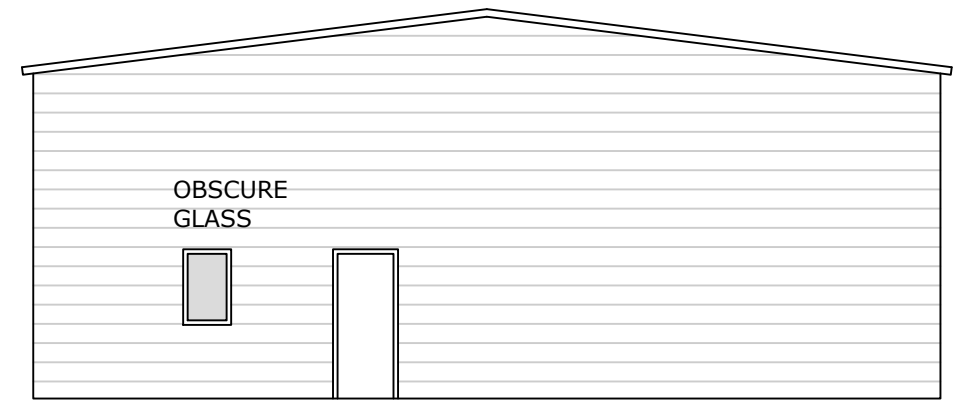

SOUTH ELEVATION



NORTH ELEVATION



PROJECT: PROPOSED STORAGE BARN

SITE: CHURCH FARM

TITLE: PROPOSED ELEVATIONS

SCALE: 1:100@A3      DATE: AUG 2021      DRAWN: GTCAD

PROJECT NO: CBC036      DRAWING NO: 31