



PROPOSED FLOOR PLAN

FIRST FLOOR

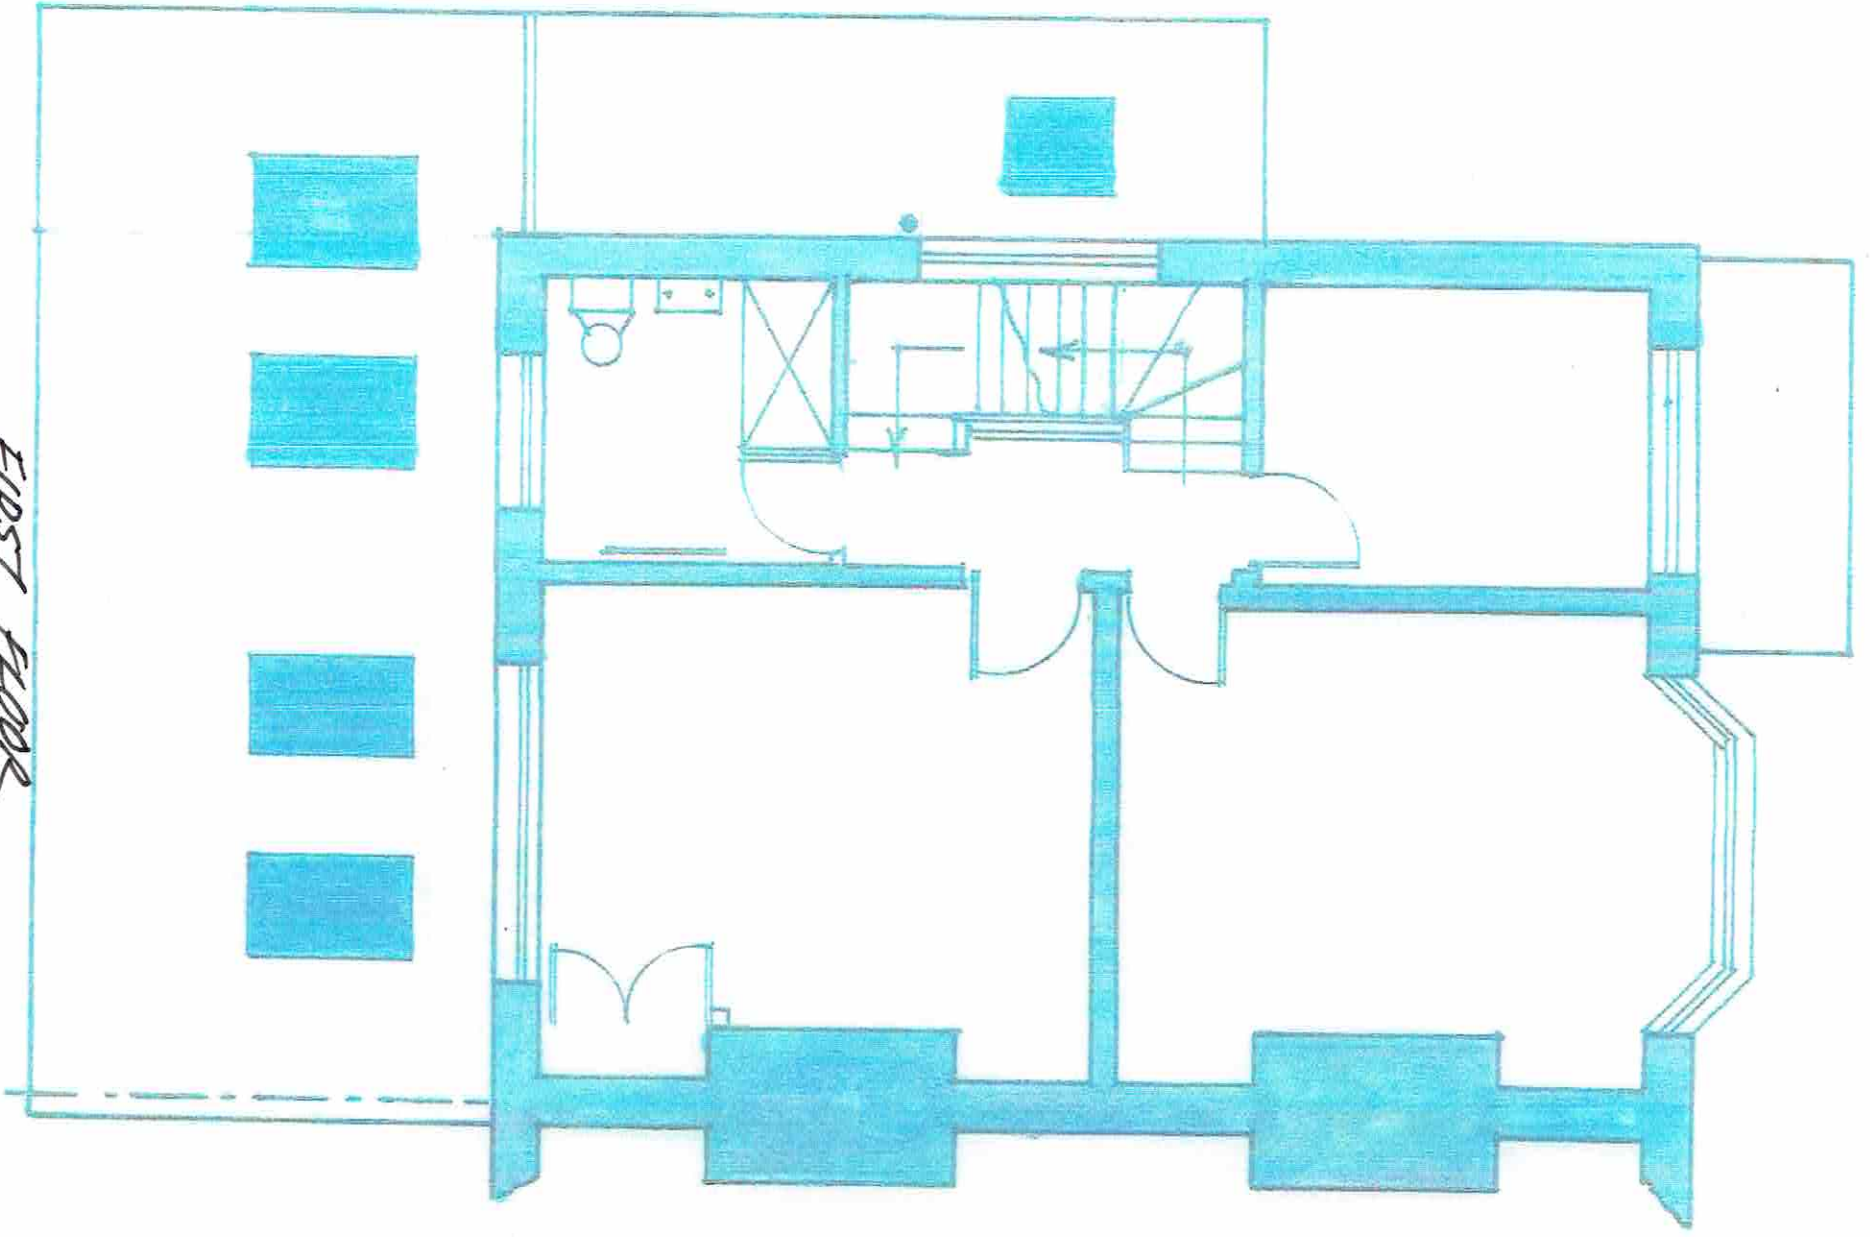

GROUND FLOOR

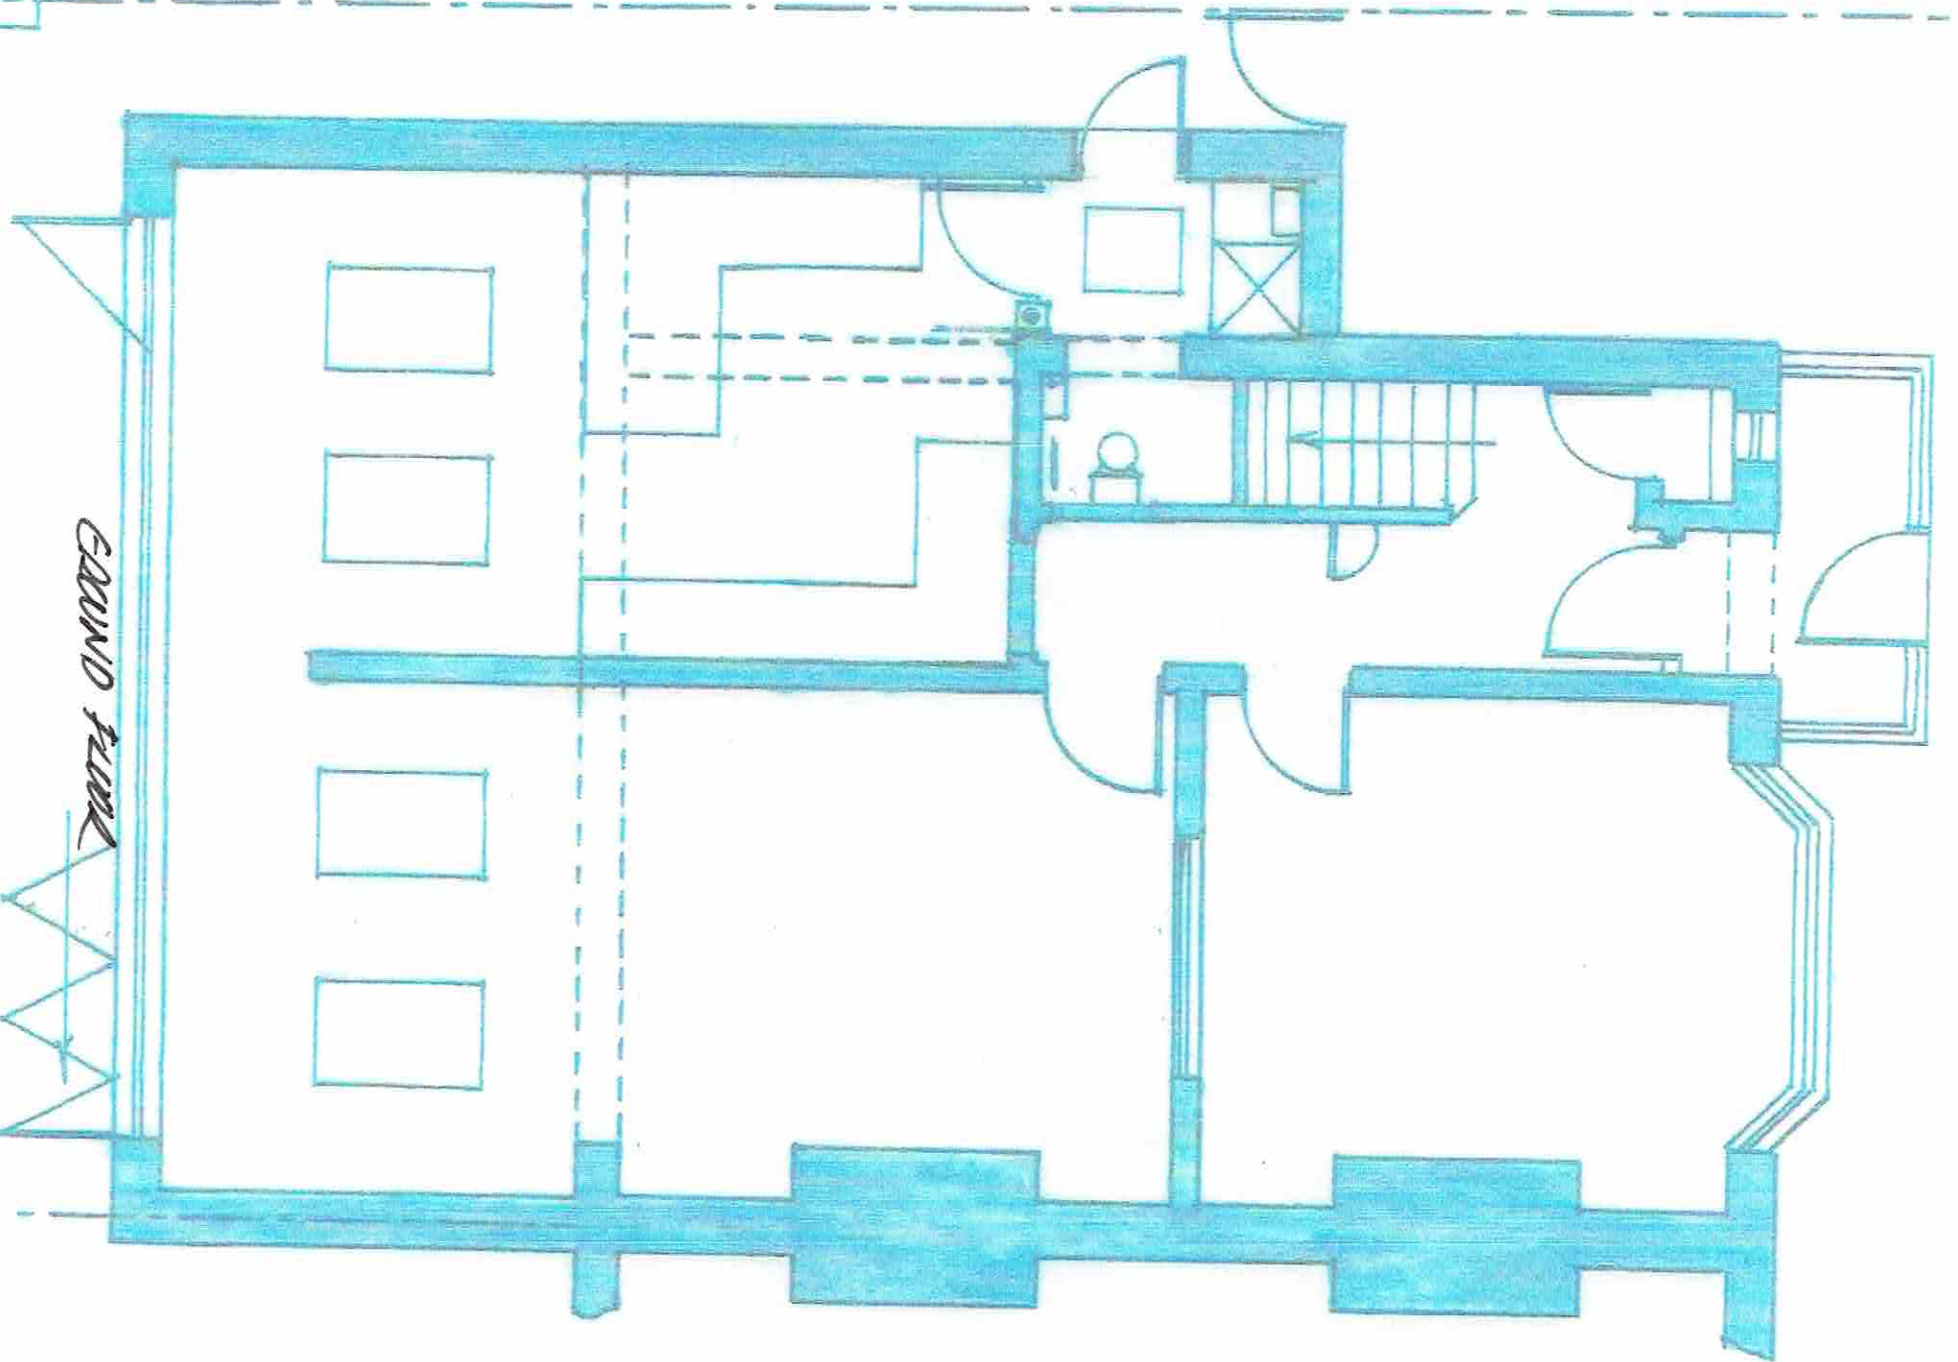

Project Address: 41 Kirkett Lane, Bebrington, CH63 3BU

Client: Jen Jones

Scale: 1:50