
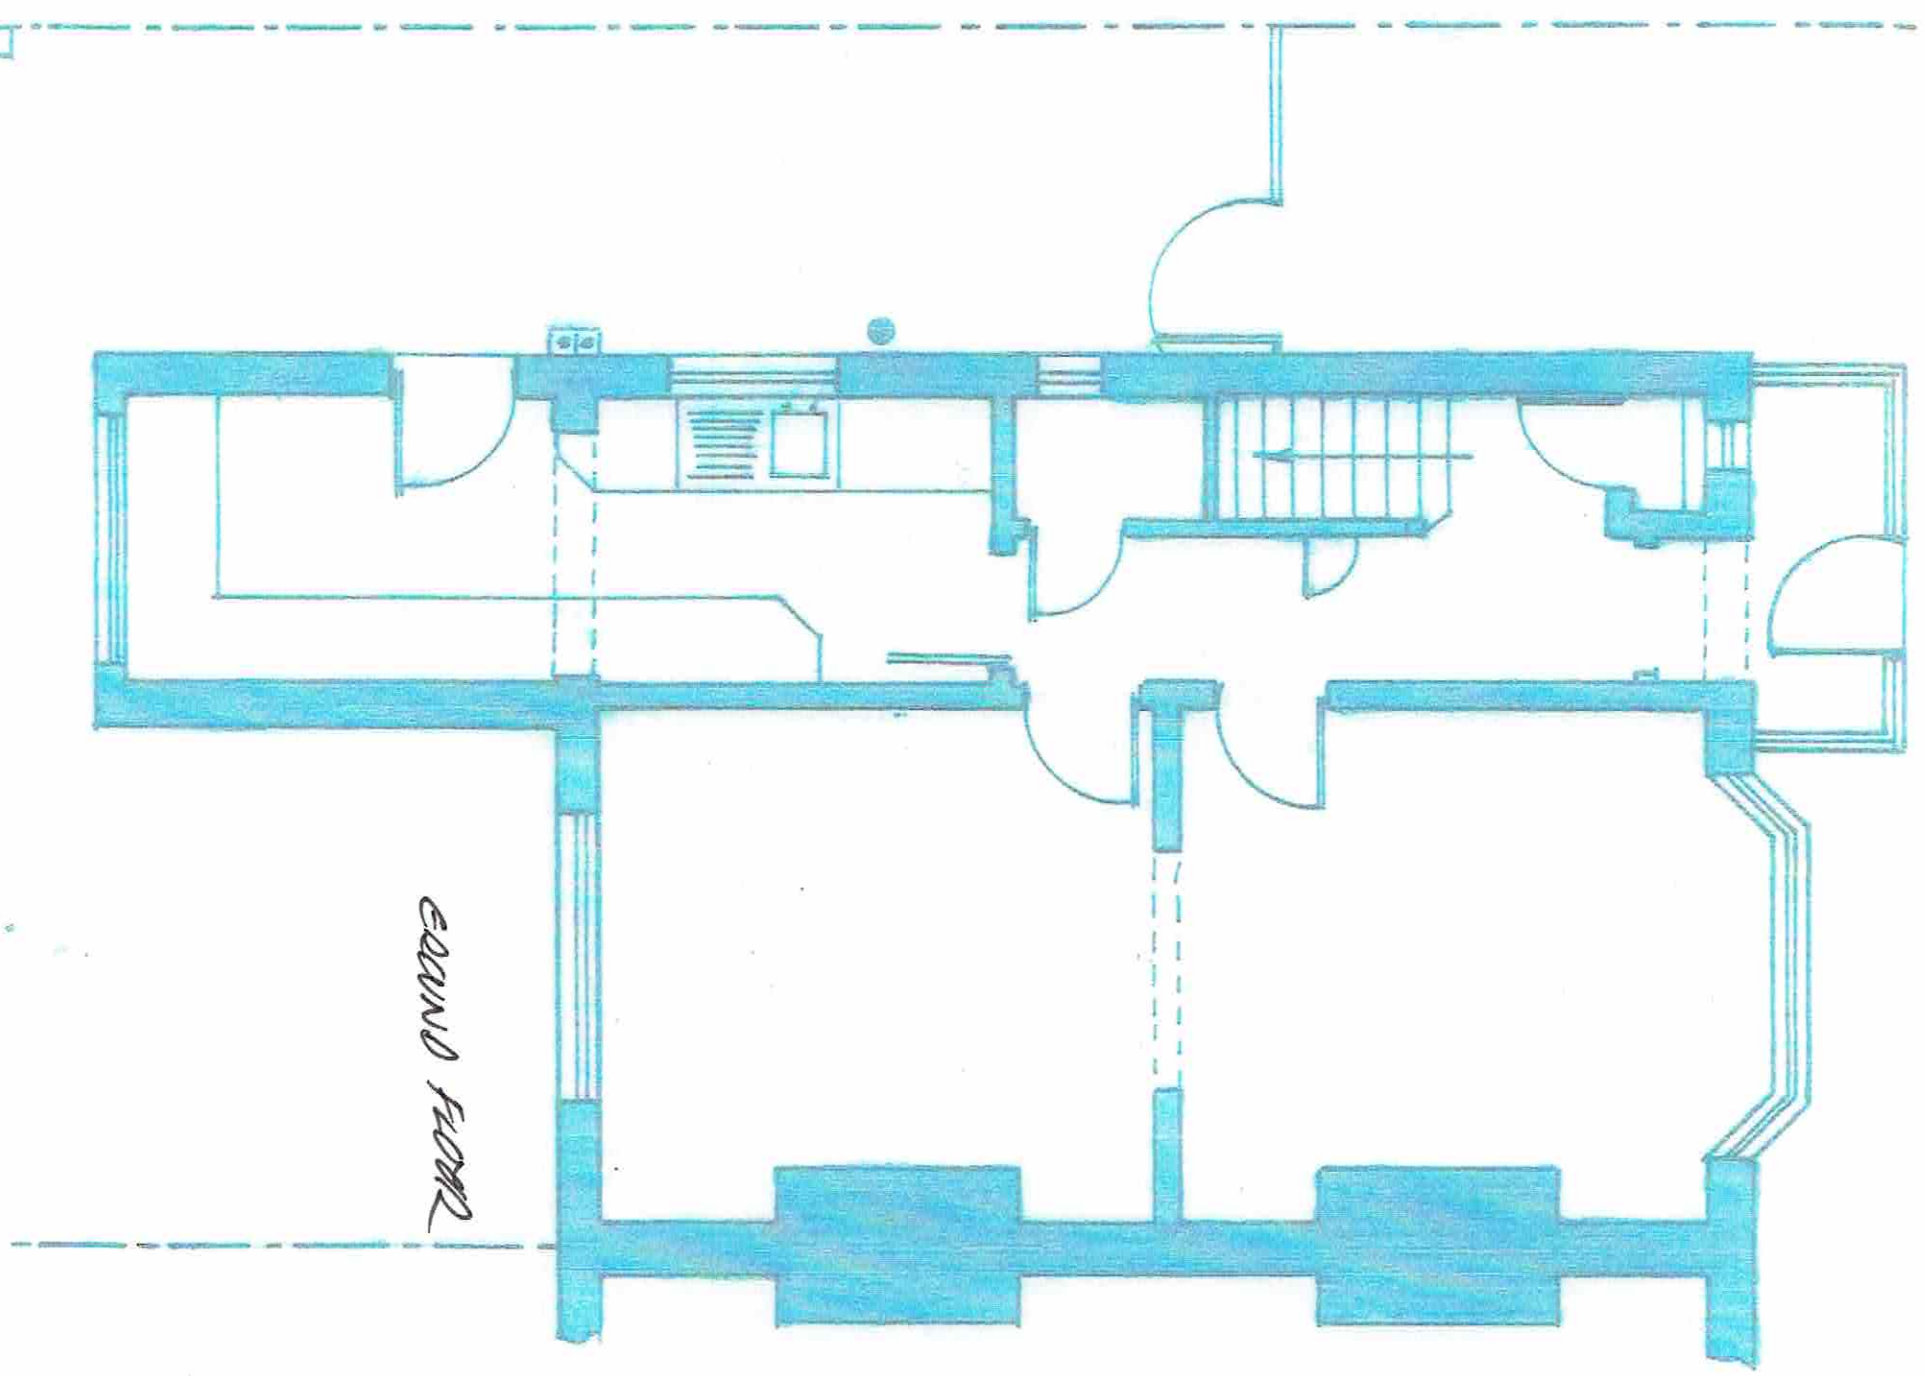


**EXISTING FLOOR PLAN**

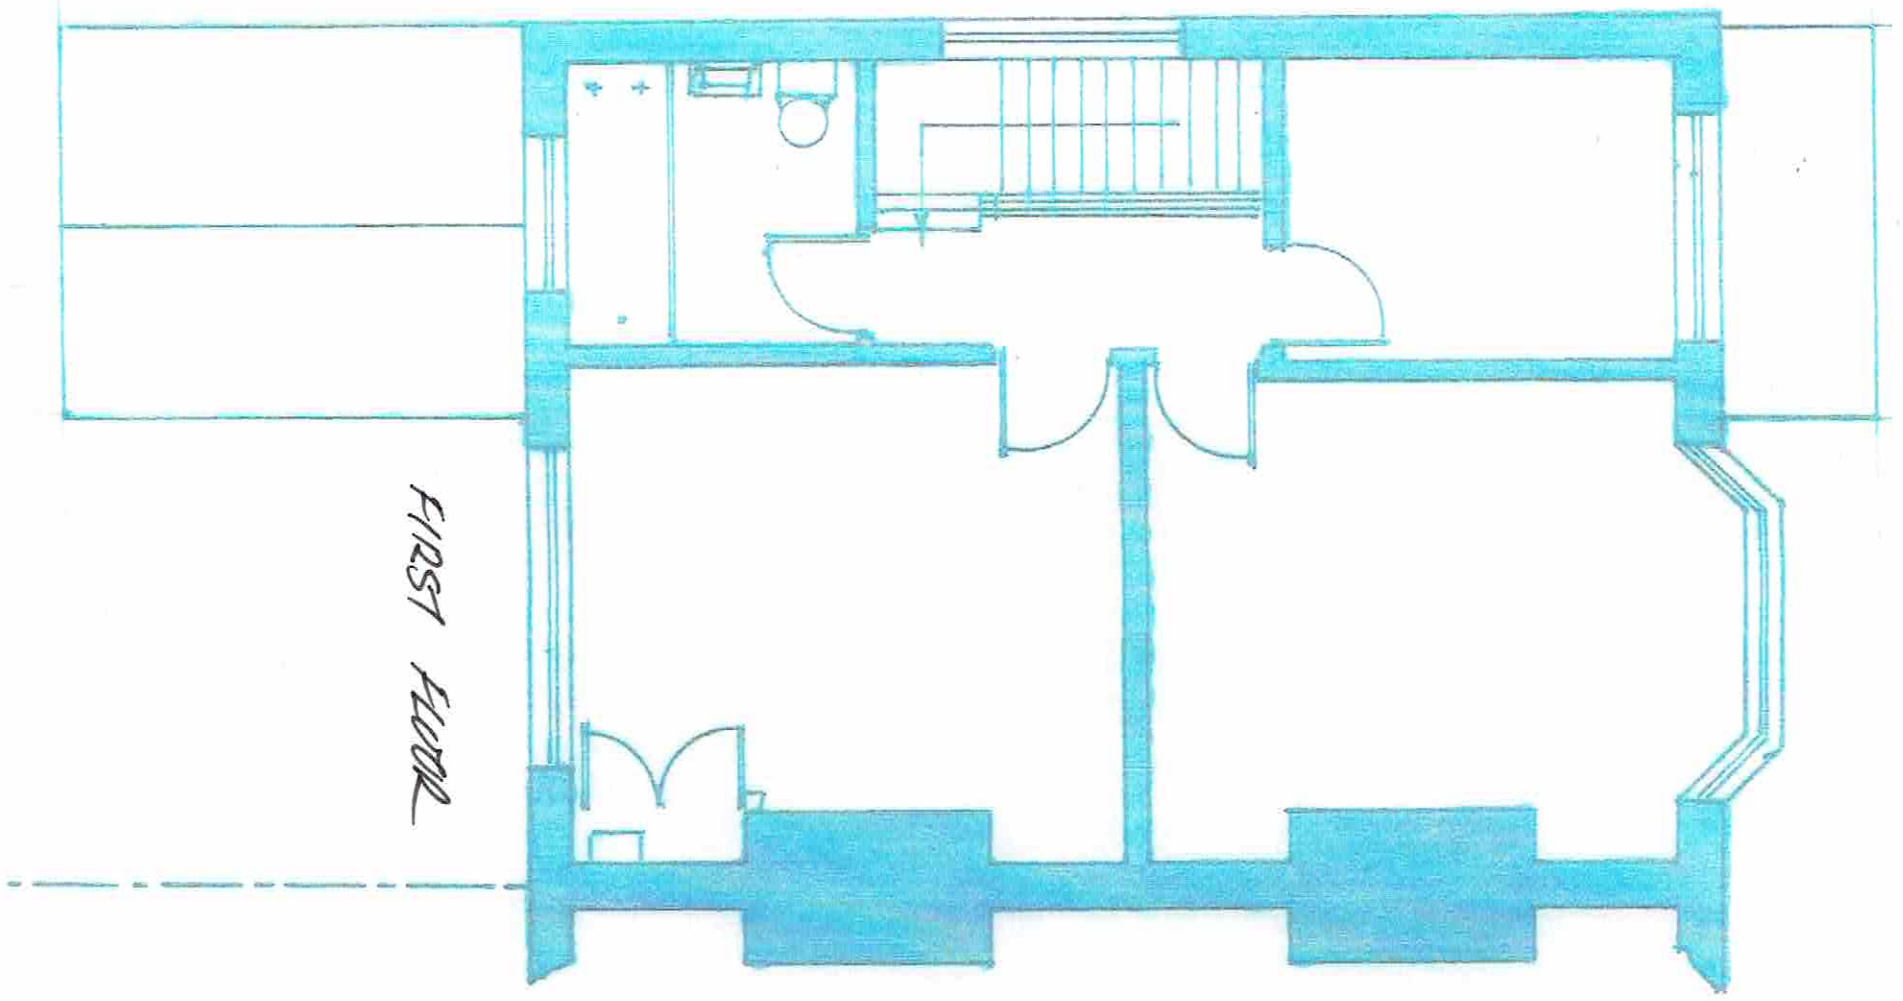

Project Address: 41 Kirkett Lane, Bebington, CH63 3BU

Client: Jen Jones

Scale: 1:50