

0m 2m 4m 6m 8m VISUAL SCALE 1:100 @ A1

The originator shall have no responsibility for any liability, loss, cost, damage or expense arising from or relating to any use of this document other than for its intended purpose on this project.

PLANNING

This drawing is © C4 Projects and is not to be copied, reproduced or redistributed either in whole or in part without the prior written permission of the


This drawing shall be read in conjunction with all other relevant drawings, specifications and associated documentation. Any discrepencies, errors or omissions are to be reported to the originator before proceeding with work. All dimensions are to be checked on site by the contractor prior to proceeding with any work. This drawing shall not be scaled to ascertain any dimensions, work to figured dimensions only.


DISCLAIMERWhen this drawing is issued in CAD, it is an uncontrolled version issued for information only, to enable the recipient to prepare their own documents/drawings for which they are solely responsible.

SOFTWARE INTEROPERABILITY C4 Projects prepared this drawing using Autodesk REVIT Architecture.

C4 Projects does not accept liability for any loss or degradation of any information held in the drawing resulting from the translation from the original file format to any other file format or from the recipients reading of it in any other programme.

Hazard Identification ref hazard

 

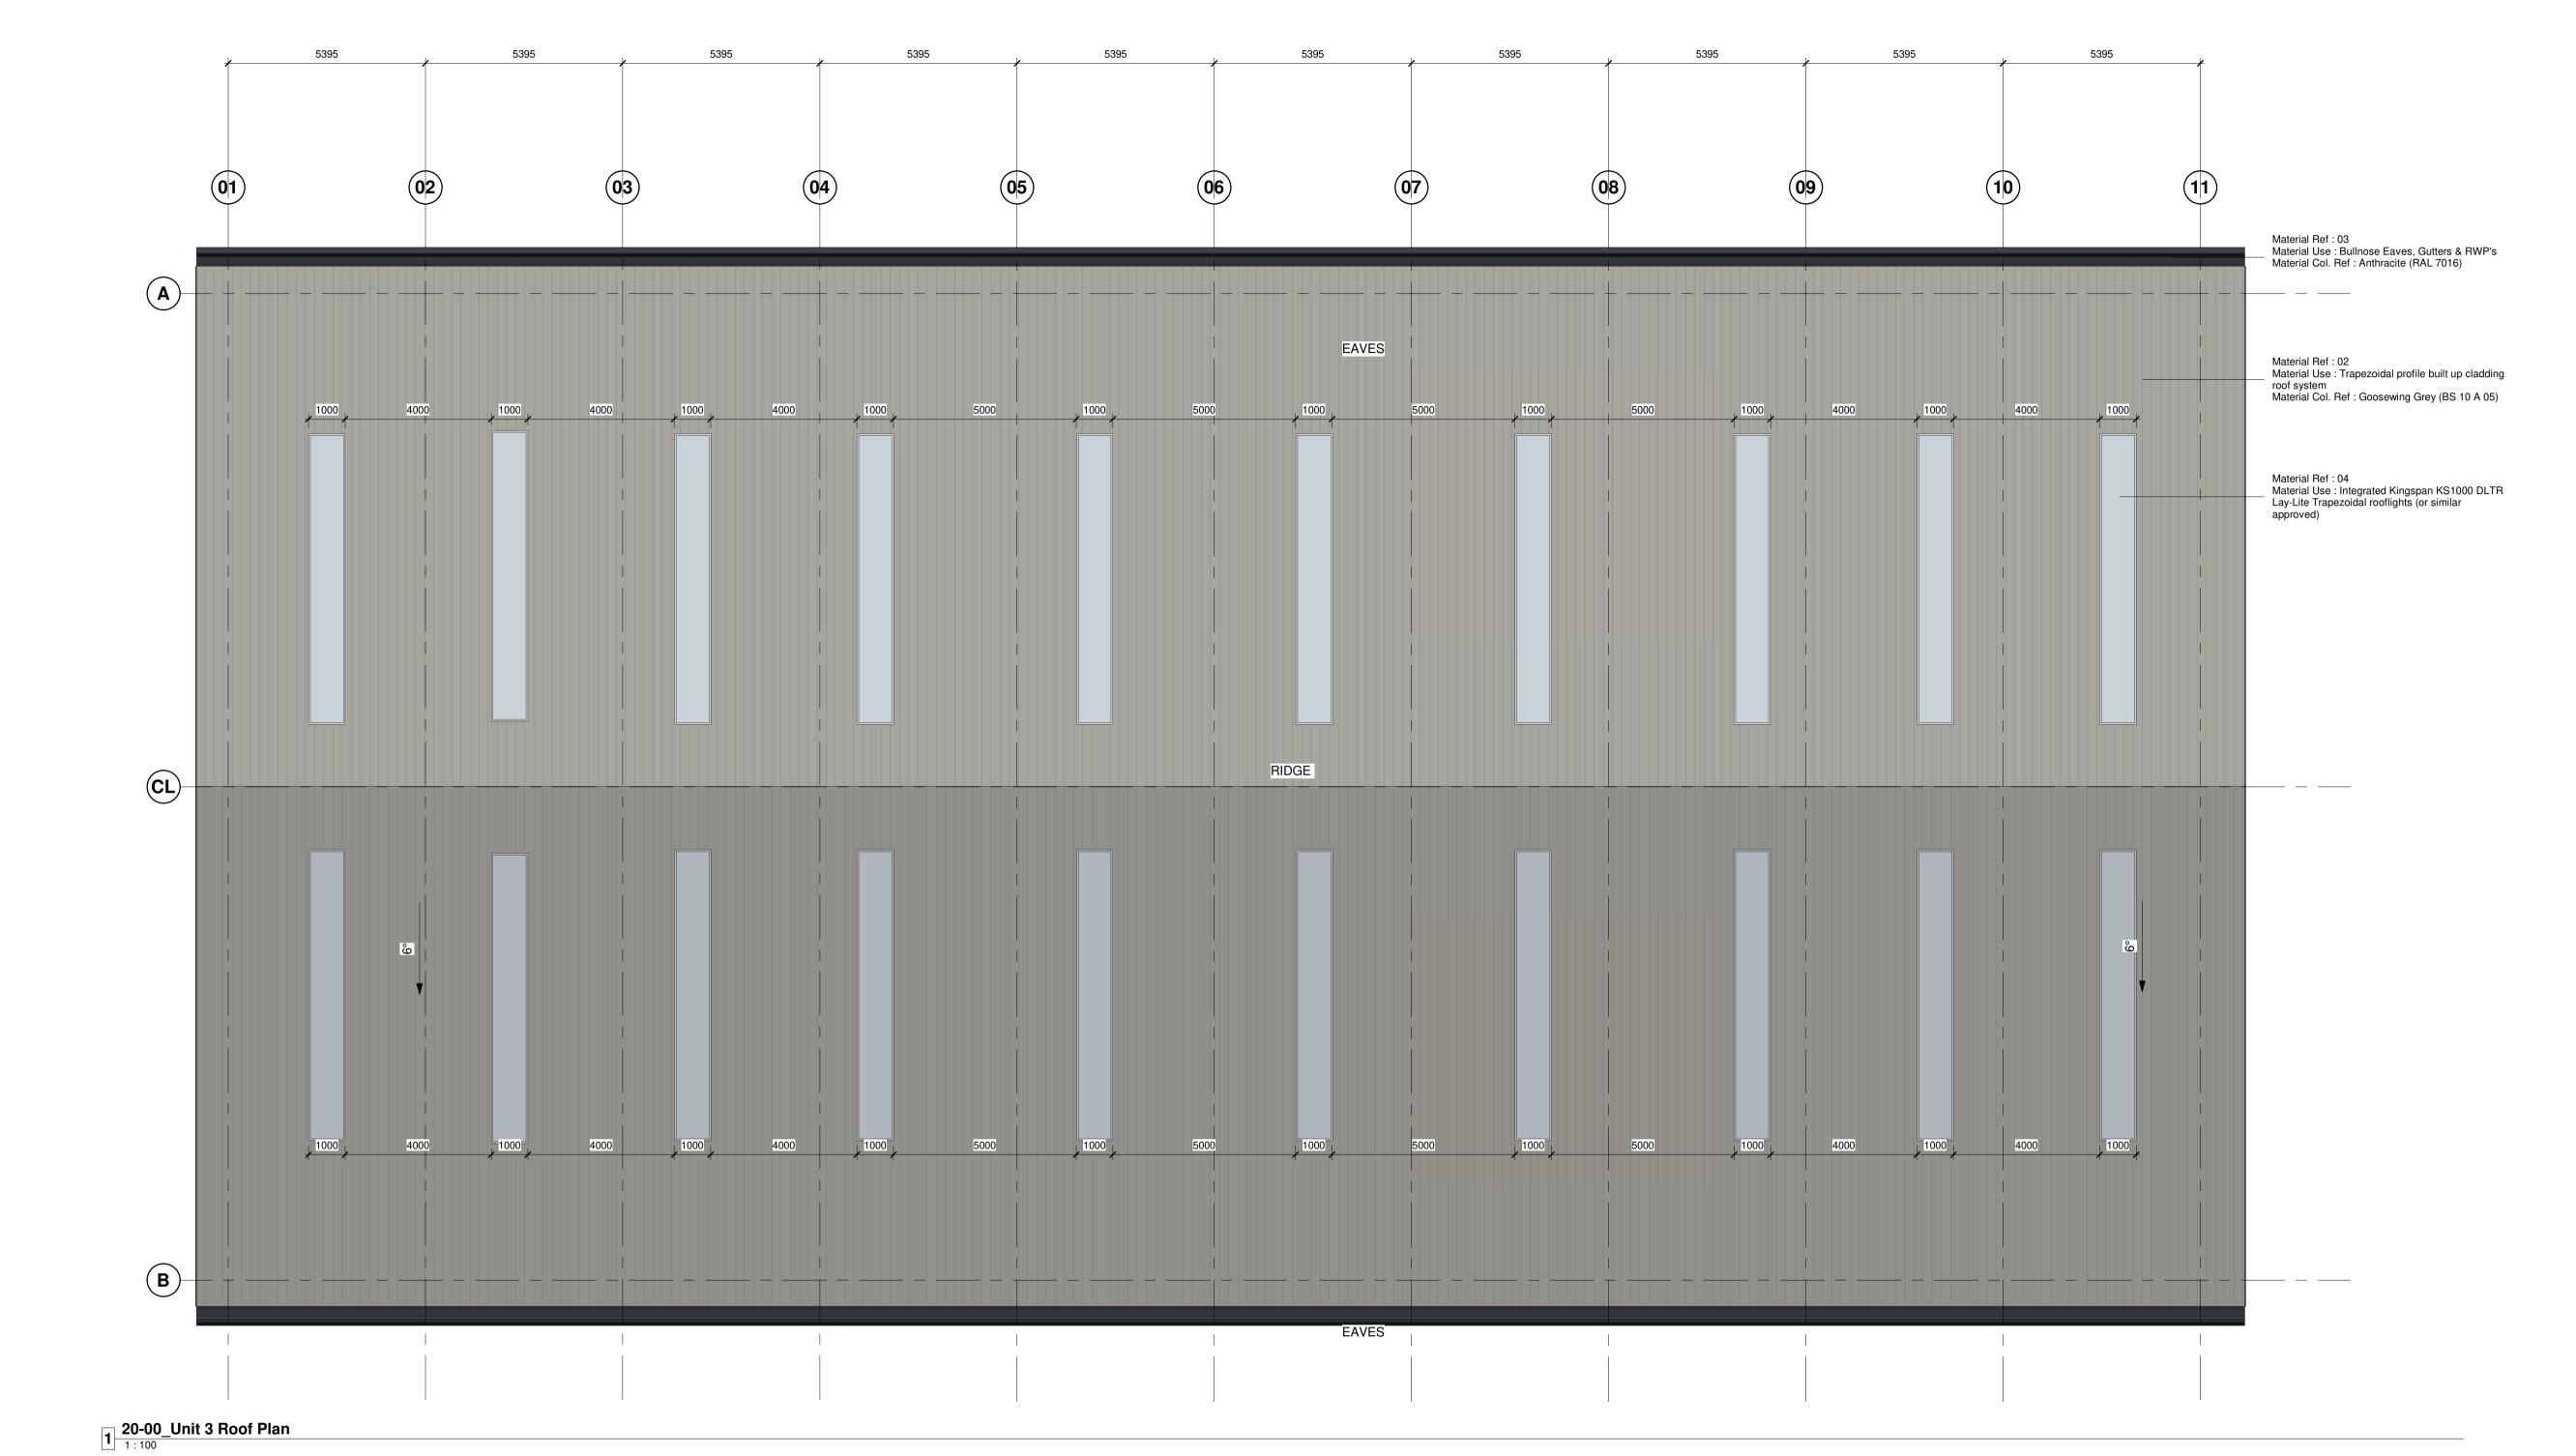

P2 Updated for Planning Issue P1 Drawing Issued for Planning Rev Revision Details

Drawn Date Checked

BE 08.07.21 BE 04.03.21 DC

Quayside,
Wilderspool Business Park,
Stockton Heath,
WA4 6HL
t: 01925 751 852
e: info@c4projects.co.uk
www.c4projects.co.uk Project Management • Architecture • Building Surveying • Cost Consultancy

Client

Redsun Projects

Project

Croft Retail Park Bromborough

Drawing Title

Unit 03 Roof Plan

Status Purpose of Issue S2 SUITABLE FOR INFORMATION

BE Created 24.02.21 **19053** Scale 1:100 @ A1

19053-C4P-B36-R1-DR-A-2002

P2