


0m 2m 4m 6m 8m
VISUAL SCALE 1:100 @ A1

PLANNING

This drawing is © C4 Projects and is not to be copied, reproduced or re-distributed either in whole or in part without the prior written permission of the originator.
The originator shall have no responsibility for any liability, loss, cost, damage or expense arising from or relating to any use of this document other than for its intended purpose on this project.
This drawing shall be read in conjunction with all other relevant drawings, specifications and associated documentation. Any discrepancies, errors or omissions are to be reported to the originator before proceeding with work.
All dimensions are to be checked on site by the contractor prior to proceeding with any work. This drawing shall not be scaled to ascertain any dimensions, work to figured dimensions only.
DISCLAIMER
When this drawing is issued in CAD, it is an uncontrolled version issued for information only, to enable the recipient to prepare their own documents/drawings for which they are solely responsible.
SOFTWARE INTEROPERABILITY
C4 Projects prepared this drawing using Autodesk REVIT Architecture.
C4 Projects does not accept liability for any loss or degradation of any information held in the drawing resulting from the transition from the original file format to any other file format or from the recipient's reading of it in any other programme.

Hazard Identification		
ref	hazard	date

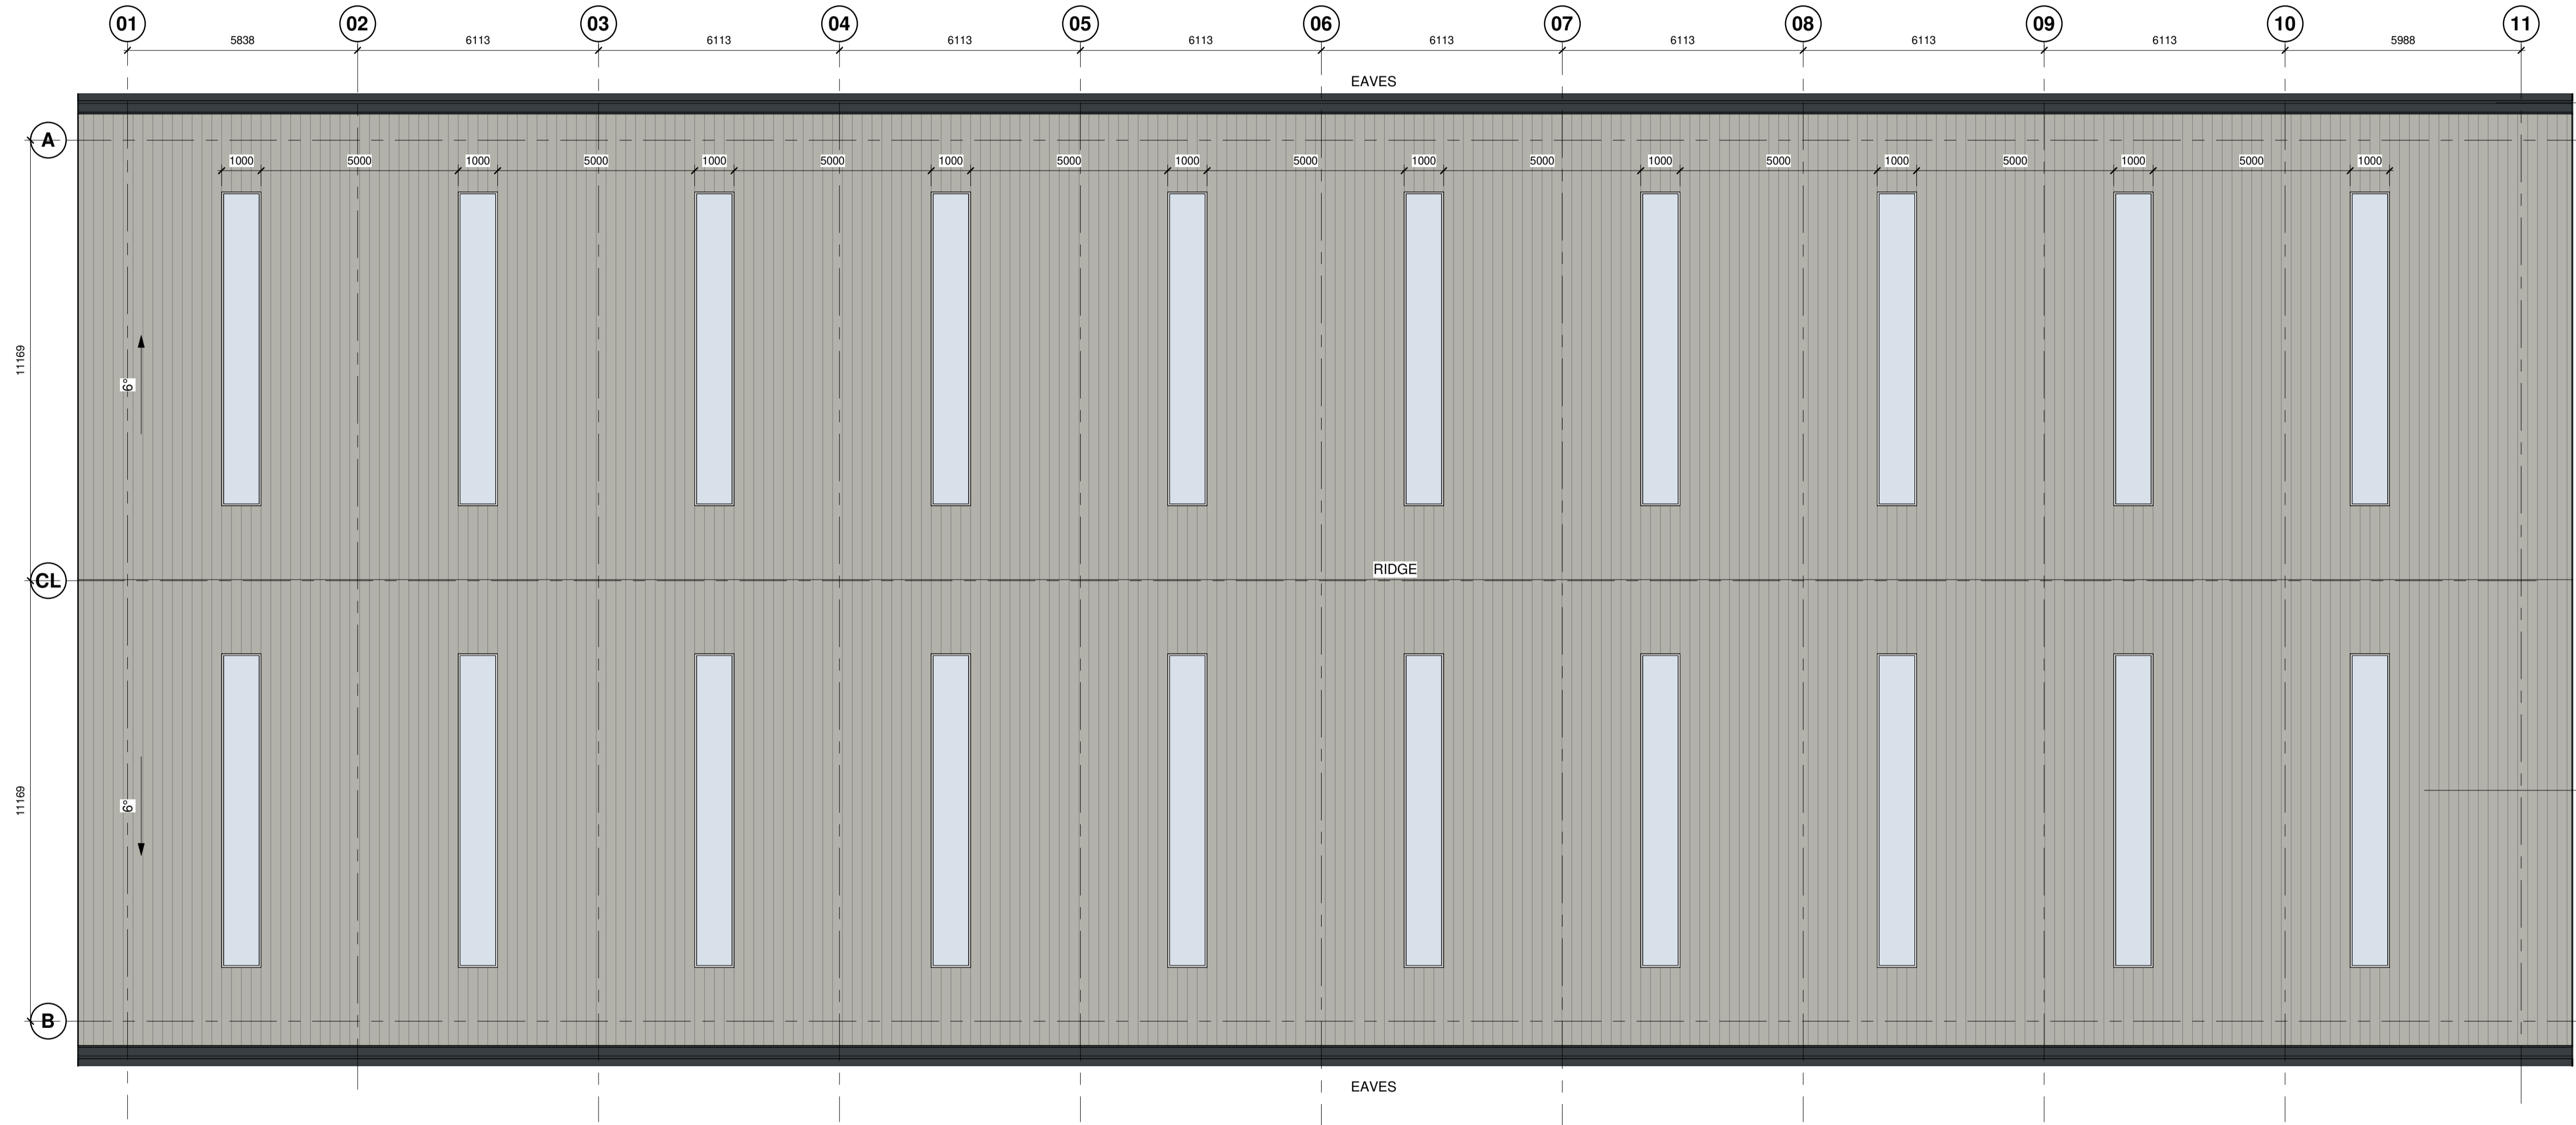

Material Ref : 03
Material Use : Bullnose Eaves, Gutters & RWP's
Material Col. Ref : Anthracite (RAL 7016)

Material Ref : 02
Material Use : Trapezoidal profile built up cladding roof system
Material Col. Ref : Goosewing Grey (BS 10 A 05)

Rev	Revision Details	Drawn	Date	Checked
P1	Drawing Updated for Planning	BE	24.02.21	DC

C4 Projects
Quayside, Widnespool Business Park, Stockton Heath, W44 6HL, t: 01525 751 852 e: info@c4projects.co.uk www.c4projects.co.uk
Project Management • Architecture • Building Surveying • Cost Consultancy

Client
Redsun Projects

Project
Croft Retail Park
Bromborough

Drawing Title
Unit 02
Indicative Roof Plan

Status Purpose of Issue
S2 SUITABLE FOR INFORMATION

Drawn by BE Created 24.02.21

C4 Job no. 19053 Scale 1:100 @ A1

Dwg no. 19053-C4P-B28-R1-DR-A-2002 Rev P1

1 20-02_Unit 02 Indicative Roof Plan
1:100