


PROPOSED ROOF PLAN | SCALE 1:50

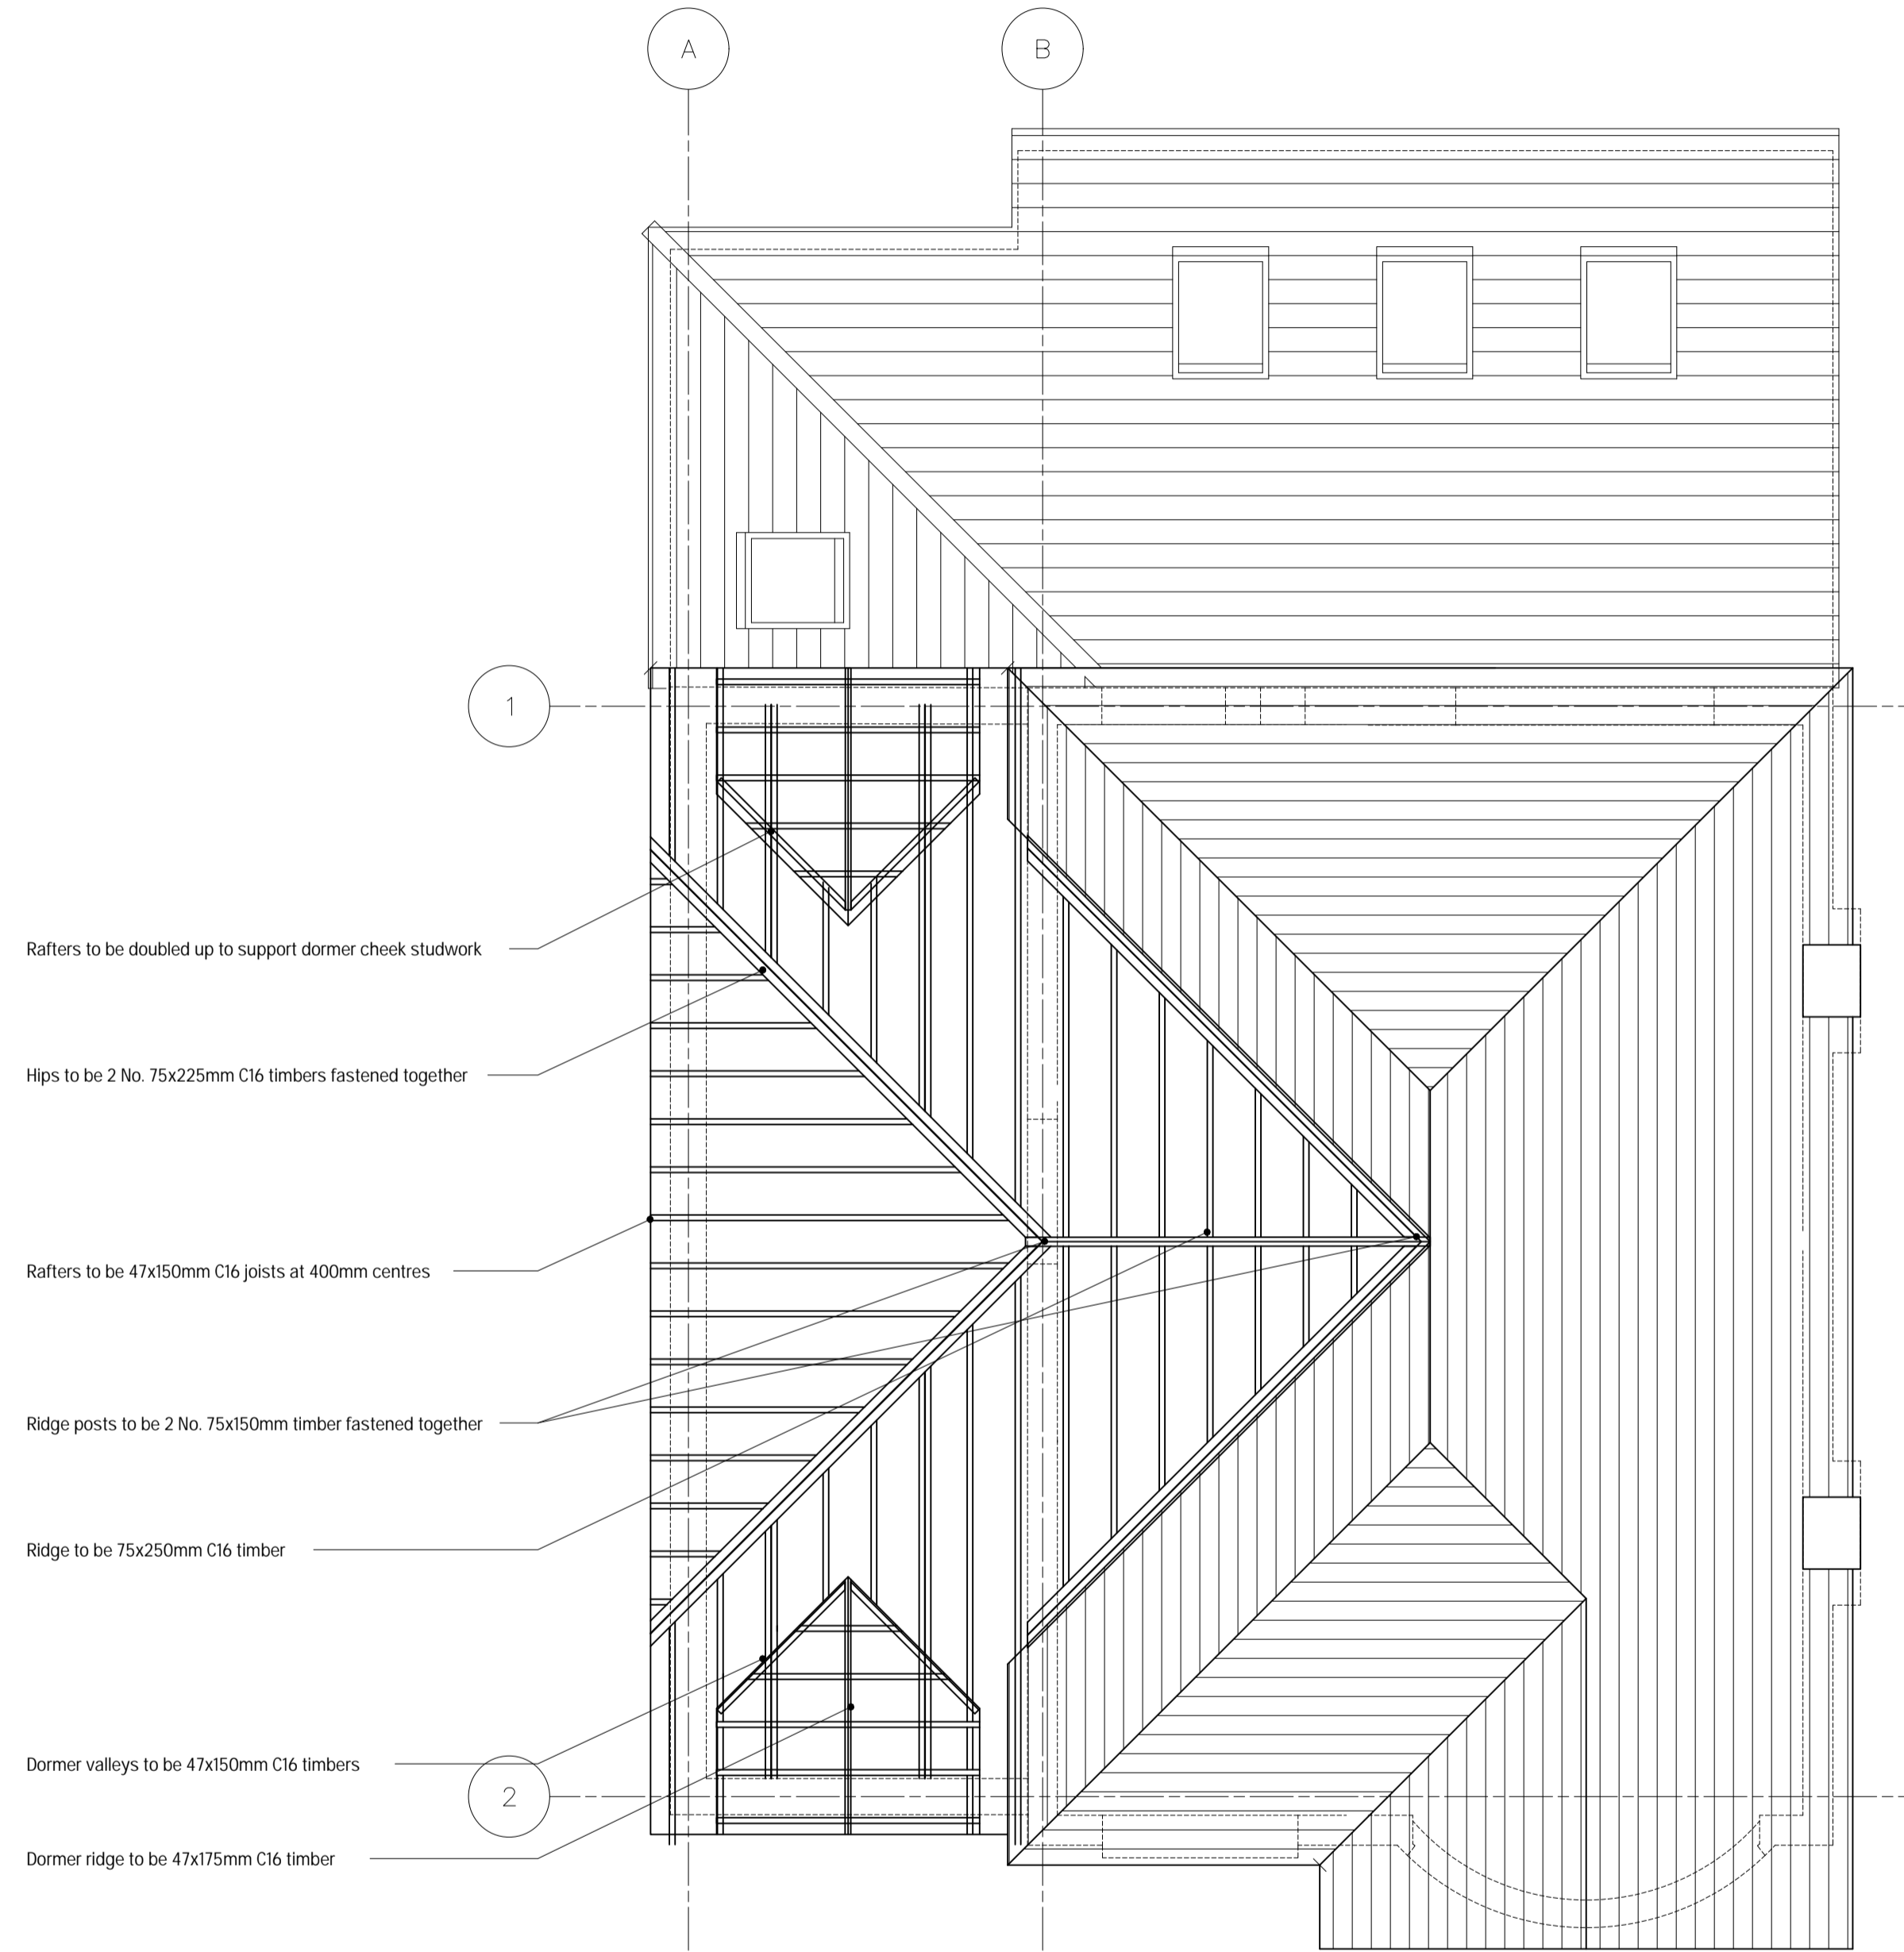

ROOF JOIST PLAN | SCALE 1:50

STATUS	TENDER			
	REVISION	DRAWN	CHECKED	DATE
	© Copyright SHACKARCHITECTURE 2023 all rights reserved. Do not scale this drawing. ALL dimensions are in millimetres unless stated otherwise. ALL dimensions must be checked on site prior to construction and any discrepancies reported to the architect.			