





EXISTING FRONT ELEVATION | SCALE 1:100

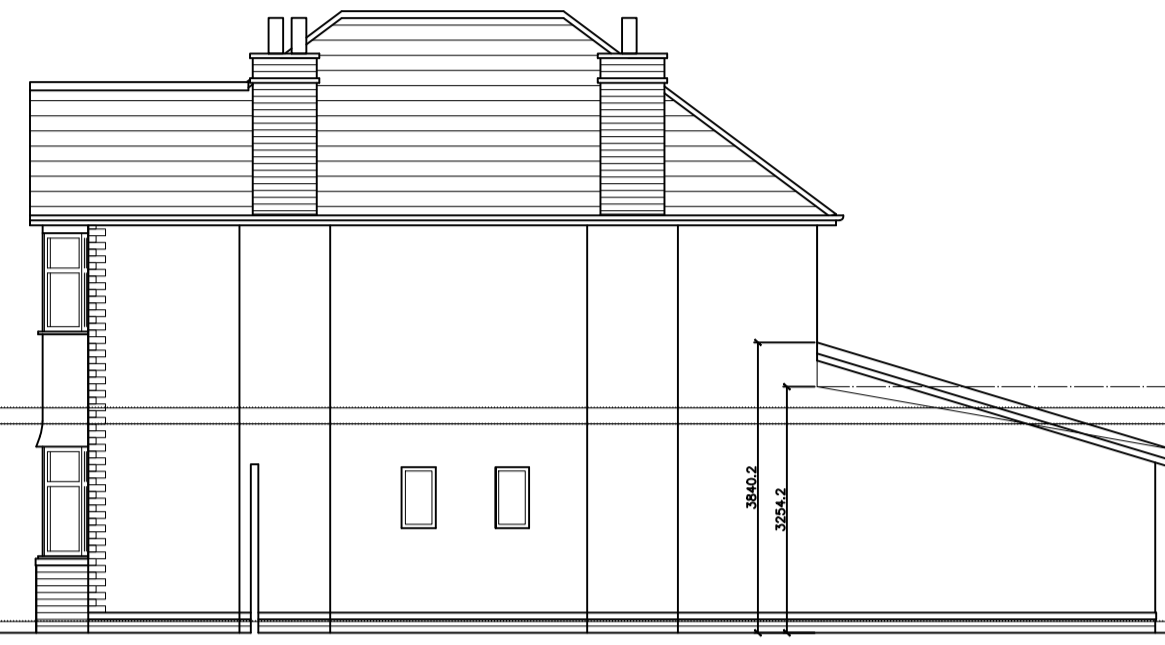


EXISTING SIDE ELEVATION | SCALE 1:100

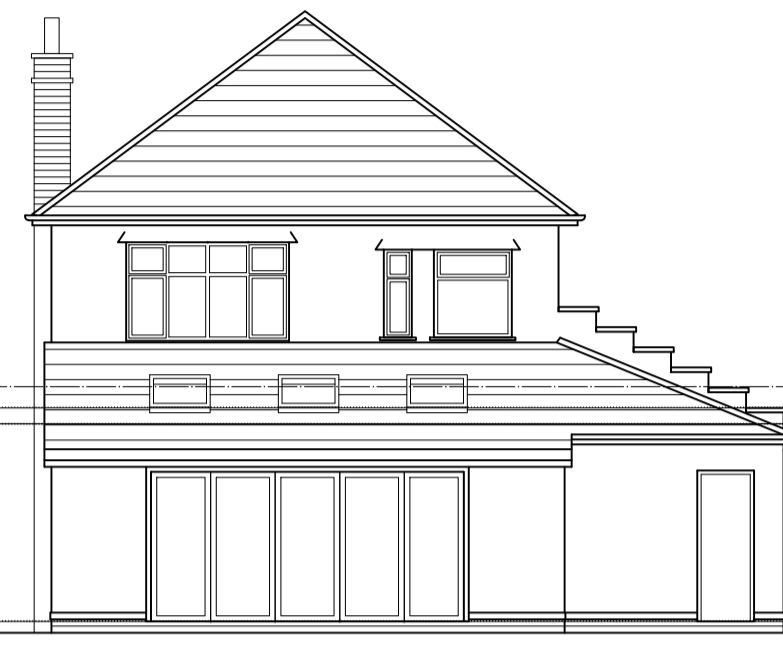


EXISTING REAR ELEVATION | SCALE 1:100




EXISTING SIDE ELEVATION | SCALE 1:100

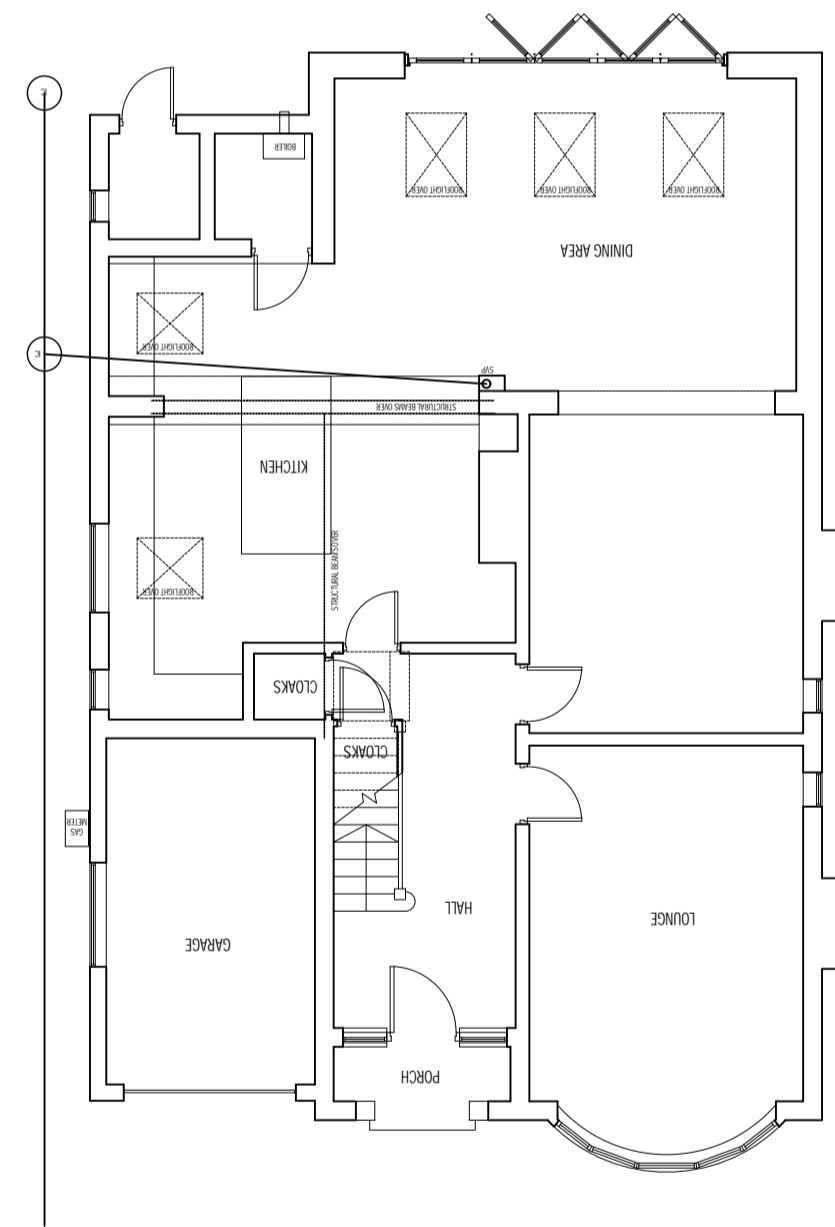

EXISTING GROUND FLOOR PLAN | SCALE 1:100

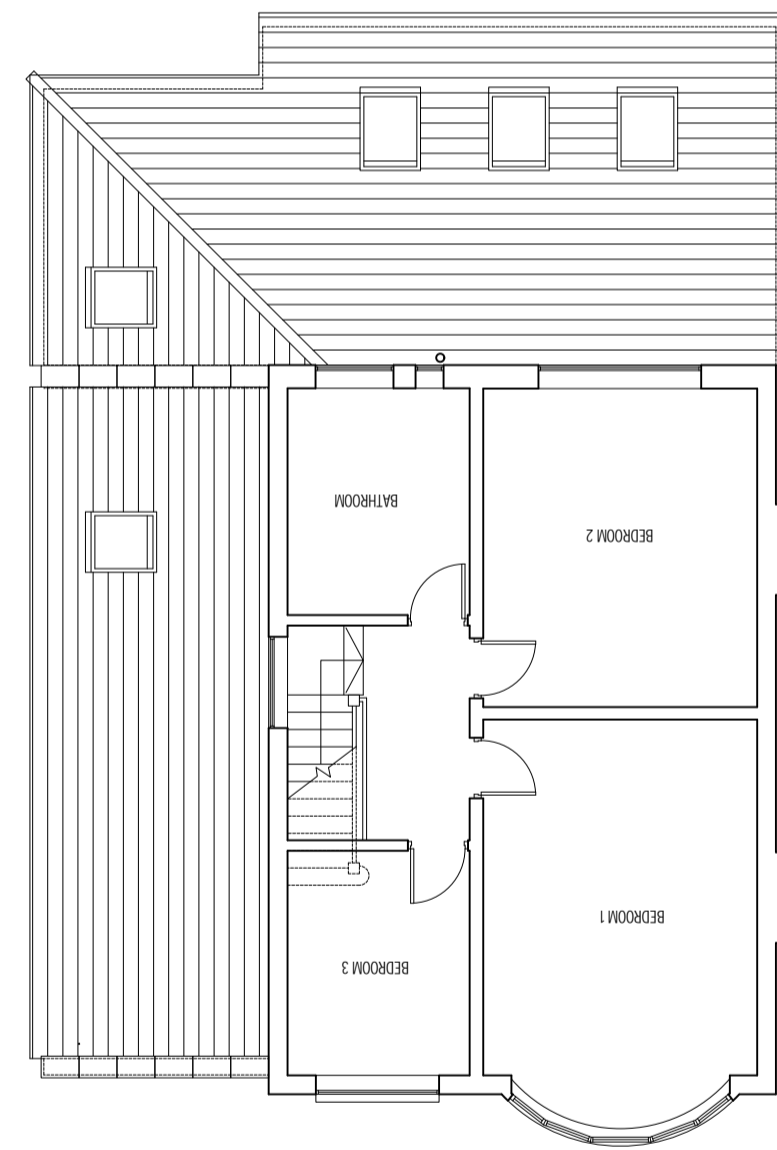


EXISTING FIRST FLOOR PLAN | SCALE 1:100

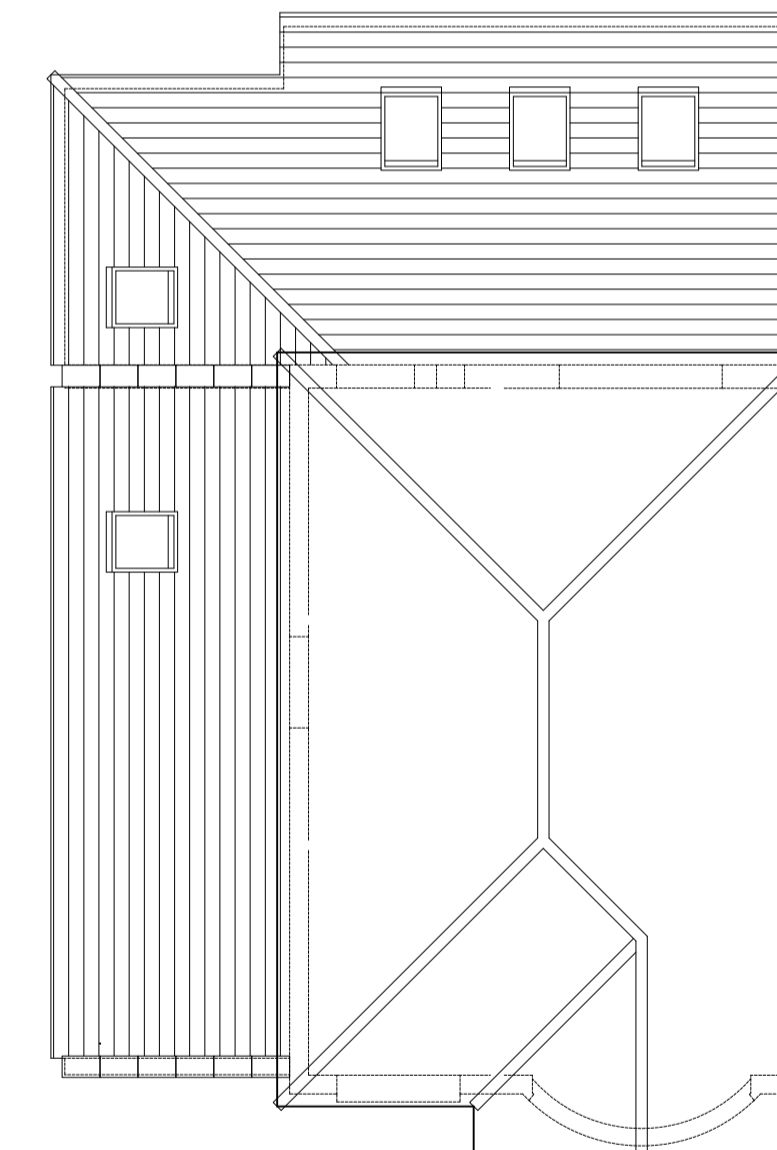

EXISTING ROOF PLAN | SCALE 1:100

STATUS	TENDER			
	REVISION	DRAWN	CHECKED	DATE
	<small>© Copyright SHACKARCHITECTURE 2022 all rights reserved. Do not scale this drawing. All dimensions are in millimetres unless stated otherwise. All dimensions must be checked on site prior to construction and any discrepancies reported to the architect.</small>			

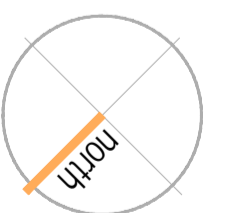

**SHACKARCHITECTURE** 1011

A Unit 5, The Curve, 139 Telegraph Road, Heswall, Wirral, CH60 7SE  
T +44(0)151 342 6516 E info@shackarchitecture.com W www.shackarchitecture.com

Client **OLIVER STEWART AND NYREE CRAVEN**

Project **HEATH DRIVE, UPTON**

Title **EXISTING PLANS AND ELEVATIONS**

Scale **VARIES@A1** Project No. **SHACK456** Dwg. No. **C101** Rev -