



EXISTING SITE PLAN | SCALE 1:200

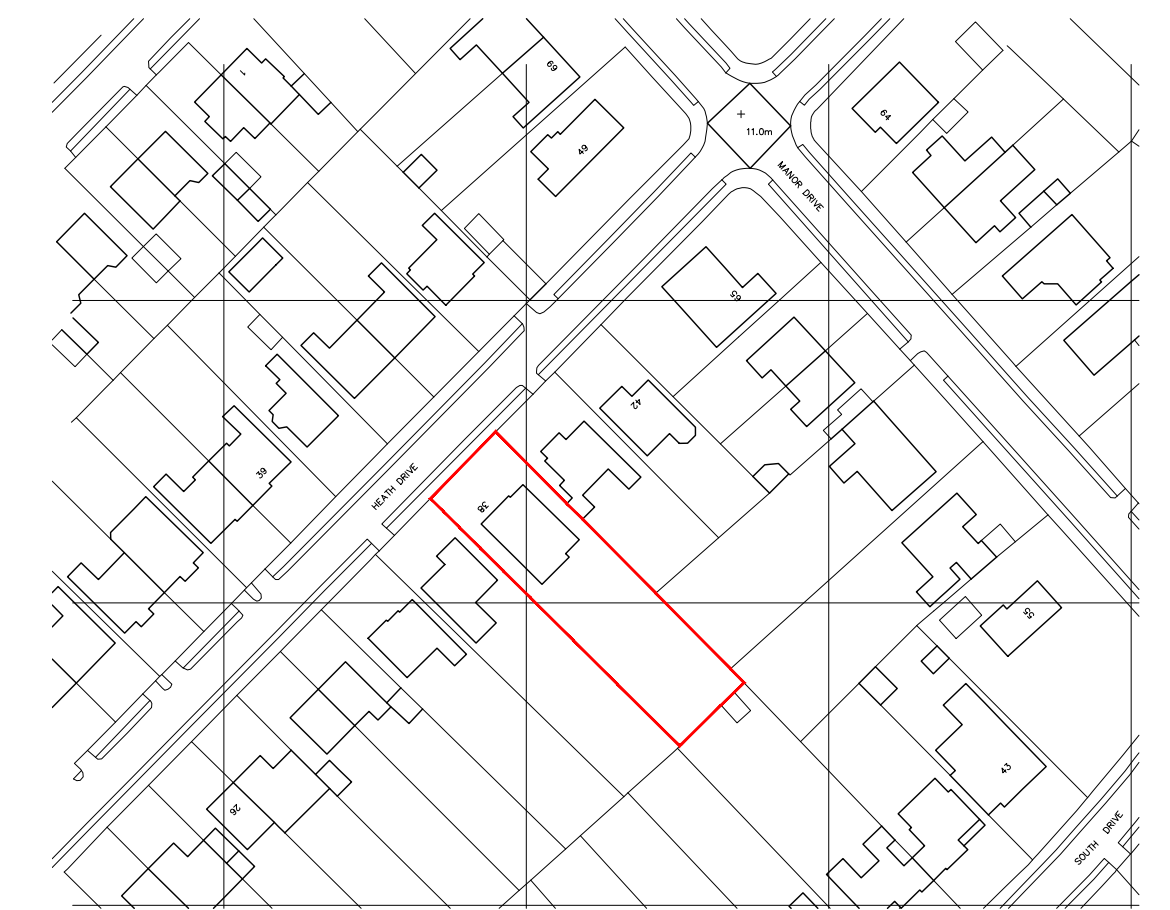

EXISTING SITE LOCATION PLAN | SCALE 1:1250

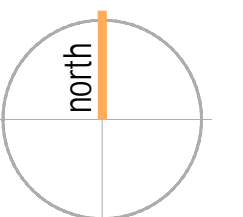

STATUS	TENDER			
	REVISION	DRAWN	CHECKED	DATE
© Copyright SHACKARCHITECTURE all rights reserved. Do not scale this drawing. All dimensions are in millimetres unless stated otherwise. All dimensions must be checked on site prior to construction and any discrepancies reported to the architect.				

SHACKARCHITECTURE LTD

A Unit 5, The Curve, 139 Telegraph Road, Heswall, Wirral, CH60 7SE
 T +44(0)151 342 6516 E info@shackarchitecture.com W www.shackarchitecture.com

Client **OLIVER STEWART AND NYREE CRAVEN**

Project **HEATH DRIVE, UPTON**

Title **EXISTING SITE LOCATION PLAN**

Scale **VARIES@A1** Project No. **SHACK456** Dwg. No. **C100** Rev -