


Proposed North East Elevation  
( scale 1:100@A3 )

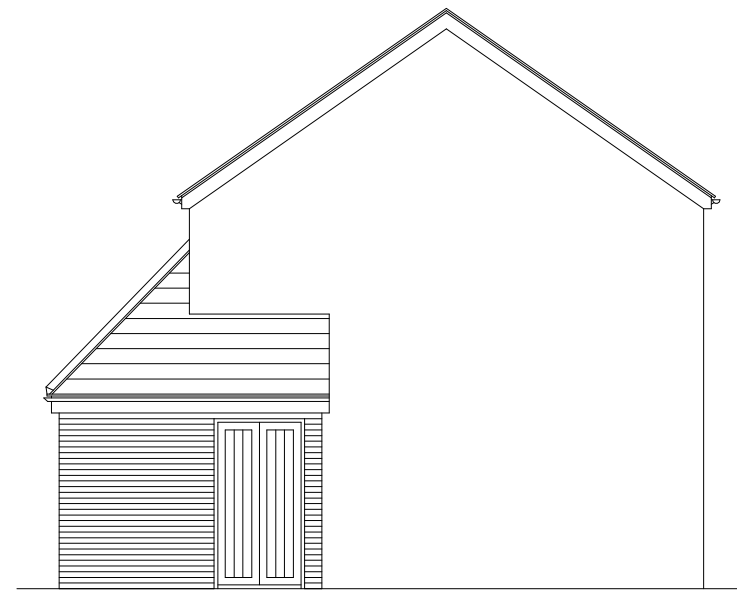


Proposed North West Elevation  
( scale 1:100@A3 )



Proposed South West Elevation  
( scale 1:100@A3 )



Proposed South East Elevation  
( scale 1:100@A3 )

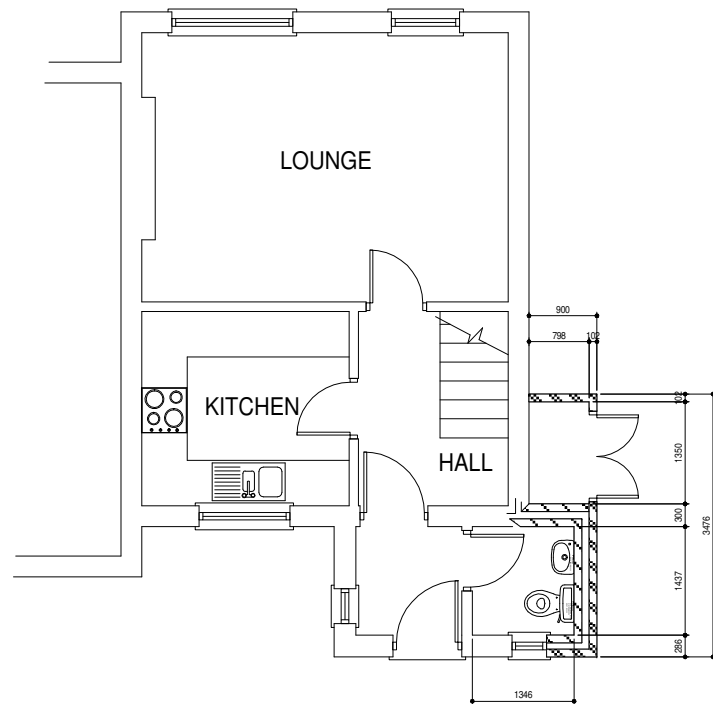

Proposed Ground Floor Plan  
( scale 1:100@A3 )

## Sean McLean Design

22 Portrack Grange Road, Stockton-on-Tees, TS18 2PH  
Tel : 07711127641 E-mail smdesign@tiscali.co.uk

PROPOSED ALTERATIONS TO  
11 WHITEHOUSE CROFT, LONG  
NEWTON, STOCKTON-ON-TEES

PROPOSED FLOOR PLAN & ELEVATIONS

Drg. No. 2133 / 05 Date JUN 21