



EXISTING

REAR

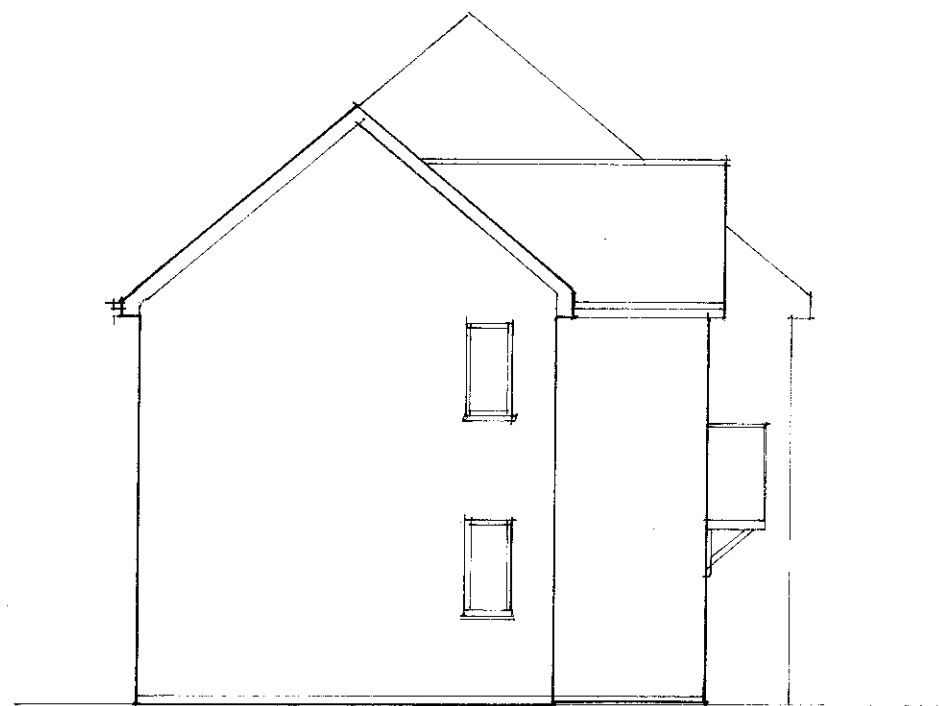

FRONT ELEVATION
REMAINS UNCHANGED

SIDE

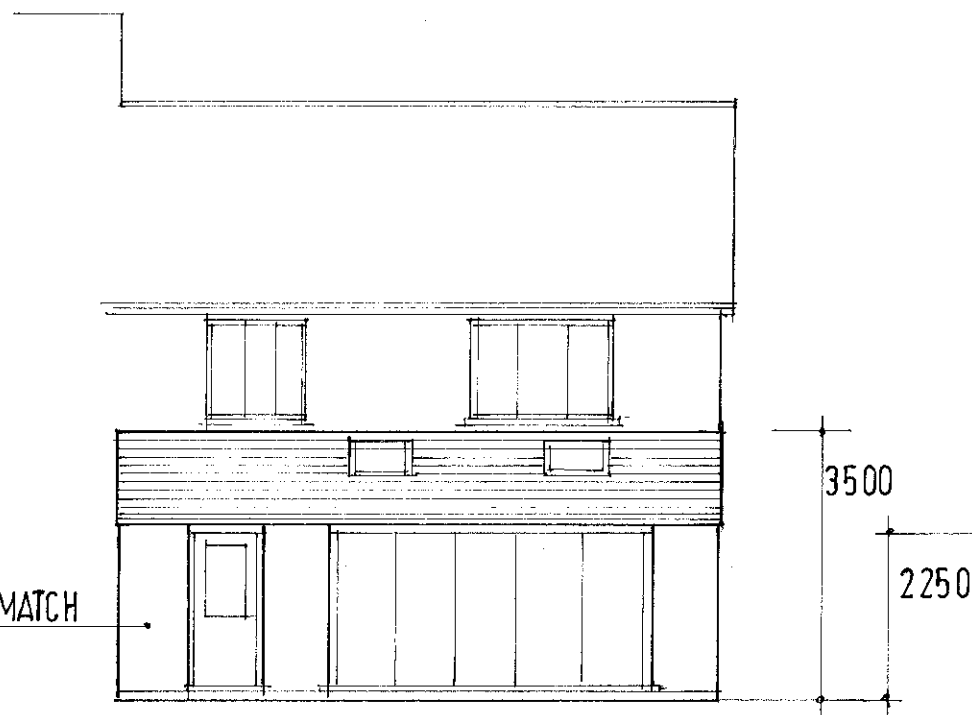


BRICKWORK TO MATCH

3500

2250


PROPOSED

REAR

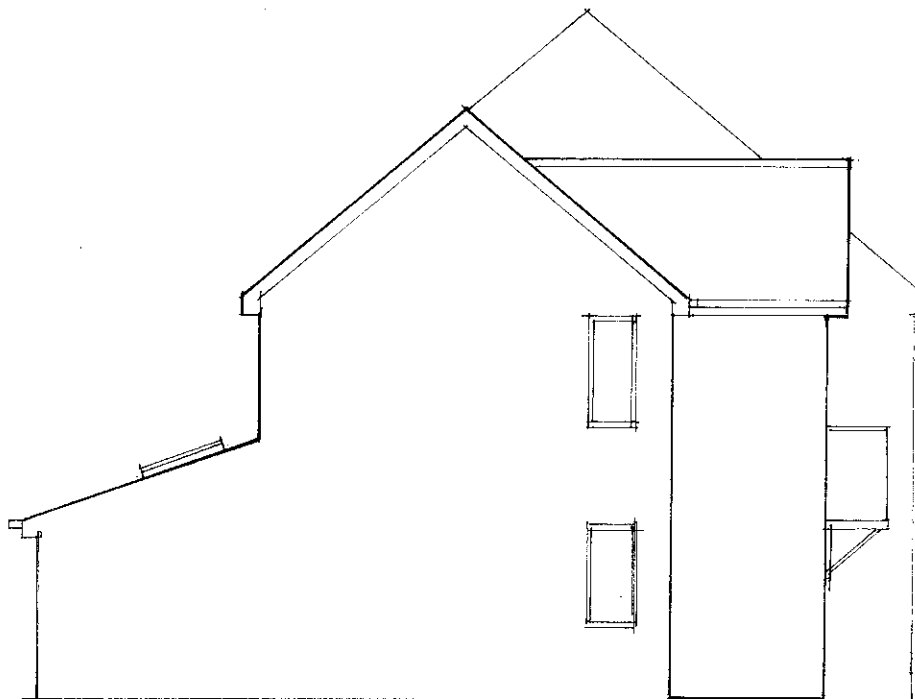

3000

SIDE

 

SCALE 1:100



NOTES
THIS DRG. TO BE READ IN CONJUNCTION WITH
PLANS ATAC.RG. 21.11 & 21.12

ALL DIMENSIONS MUST BE CHECKED ON SITE

PROJECT
22 RUSHTON GROVE
CHURCH LANGLEY
HARLOW

SCALE	1:100 AT A3	TITLE ELEVATIONS	
DATE	SEPT 2021	DRG. NO.	REV.
DRAWN	AT	ATAC.RG. 21.13.	A