


EXISTING GROUND FLOOR PLAN
1:50

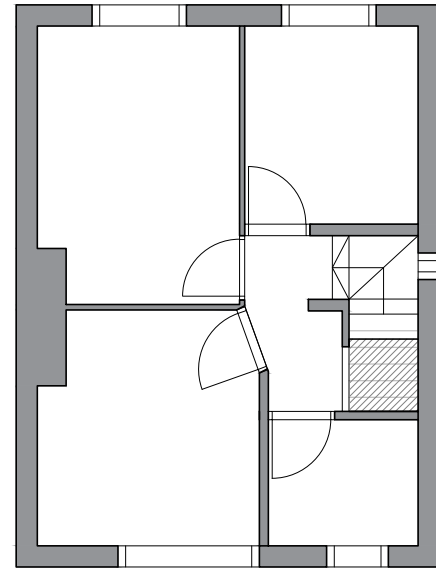


EXISTING FIRST FLOOR PLAN
1:50




EXISTING FRONT ELEVATION
1:100



EXISTING REAR ELEVATION
1:100

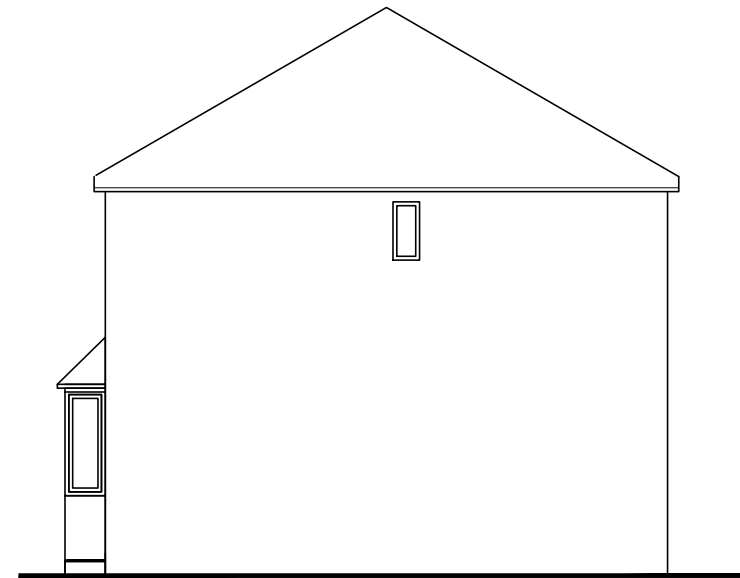

EXISTING SIDE ELEVATION
1:100

 

Rev	Description	Date	Drwn	Chkd
-----	-------------	------	------	------



Client
-

Project
106 FORDHOUSE ROAD

Title
EXISTING FLOOR PLANS & ELEVATIONS

Scale 1:100 @ A3	Date 03.06.21
---------------------	------------------

Drawing Number 50012 - 01 - 02	Revision -
-----------------------------------	---------------

Drawn CB	Checked JG	
-------------	---------------	--