




LOCATION PLAN
1:1250



PROPOSED BLOCK PLAN
1:500

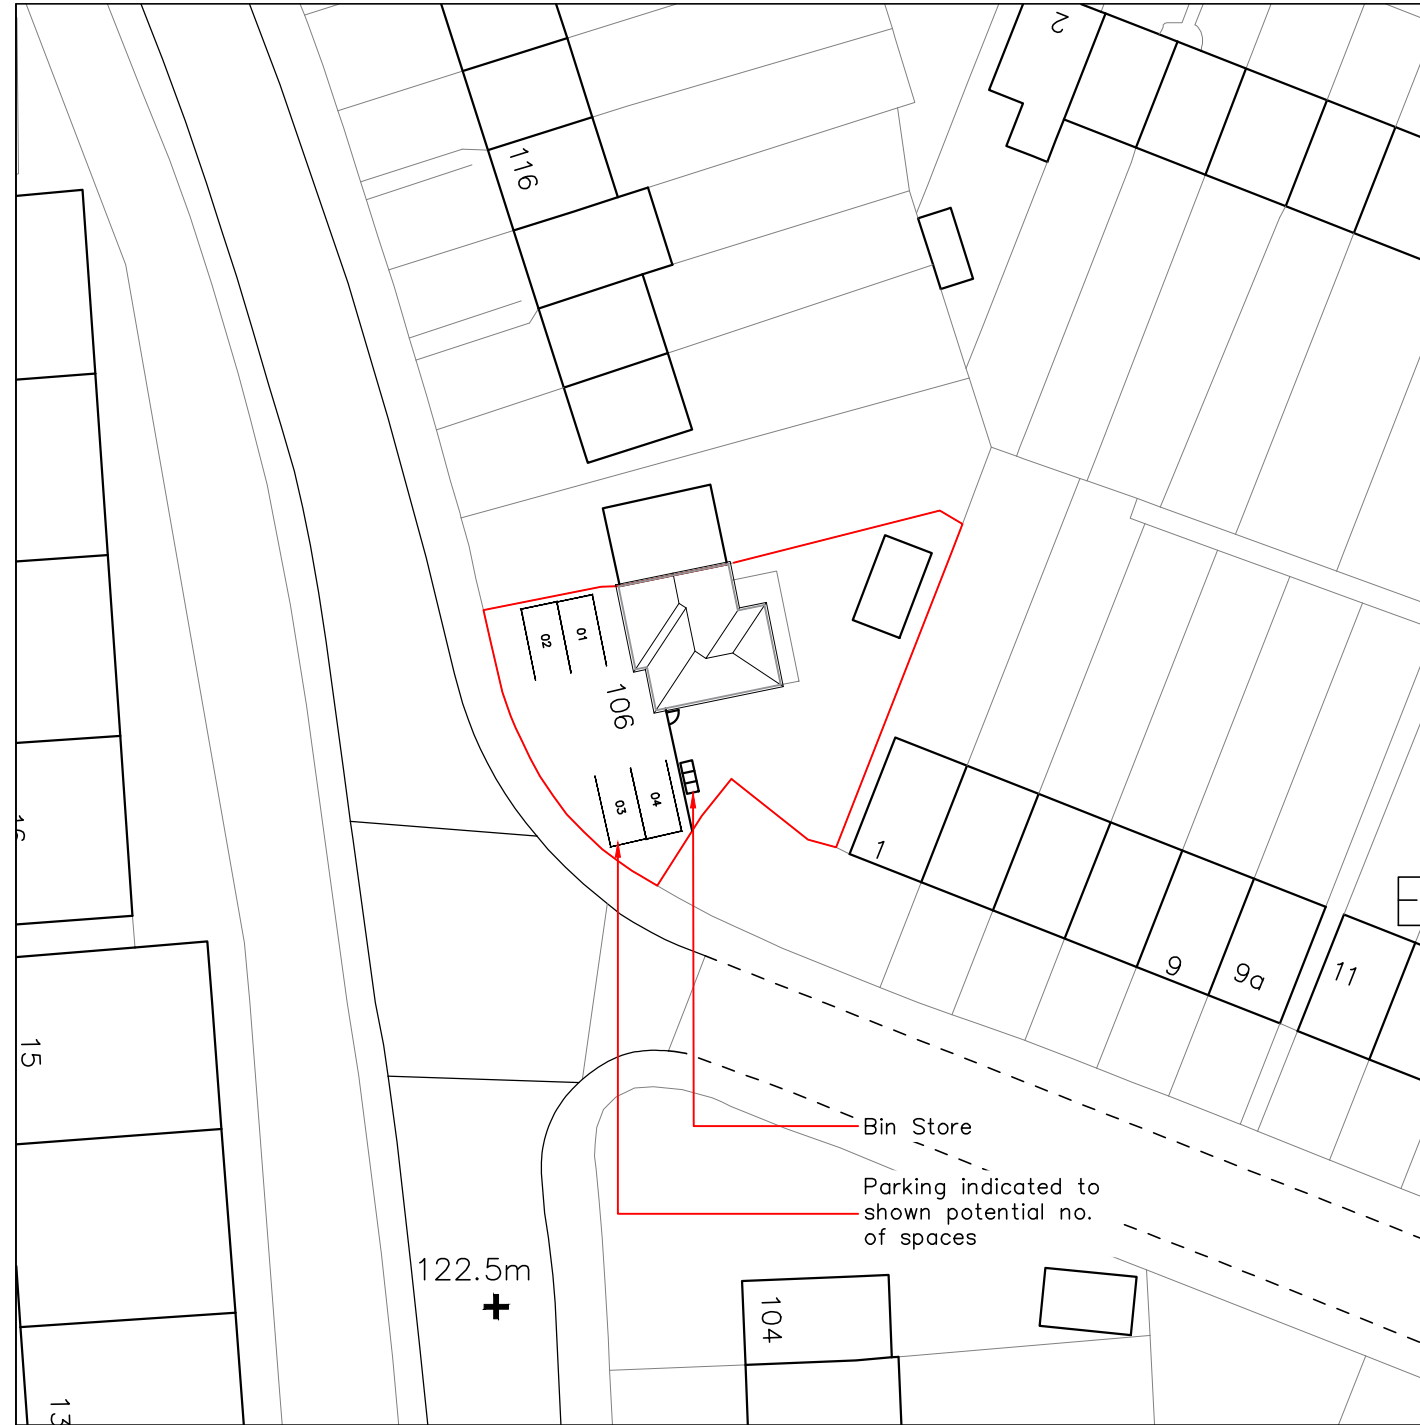

PROPOSED SITE PLAN
1:1250

  

Rev	Description	Date	Drwn	Chkd



Client
-

Project
106 FORDHOUSE ROAD

Title
LOCATION PLAN,
PROPOSED SITE PLAN
& PROPOSED BLOCK PLAN

Scale
AS @ A3

Date
14.09.21

Drawing Number
50012 - 01 - 01

Revision
B

Drawn
JP

Checked
JG



Notes: This drawing is the copyright of the Architectural Technologist and may not be reproduced or used except by written permission. The Contractor is to check and verify all building and site dimensions before work is put in hand. The Contractor/Builder is to check and verify with all the Statutory Authorities and the Employer the location and condition of any underground or overhead services or confirm that none exist prior to work commencing on site. The Contractor shall comply with enactments regulations and working rules relating to safety health and welfare of work people. PIUC trades under G Arch Design Limited.