





PROPOSED FRONT ELEVATION
1:100




PROPOSED REAR ELEVATION
1:100

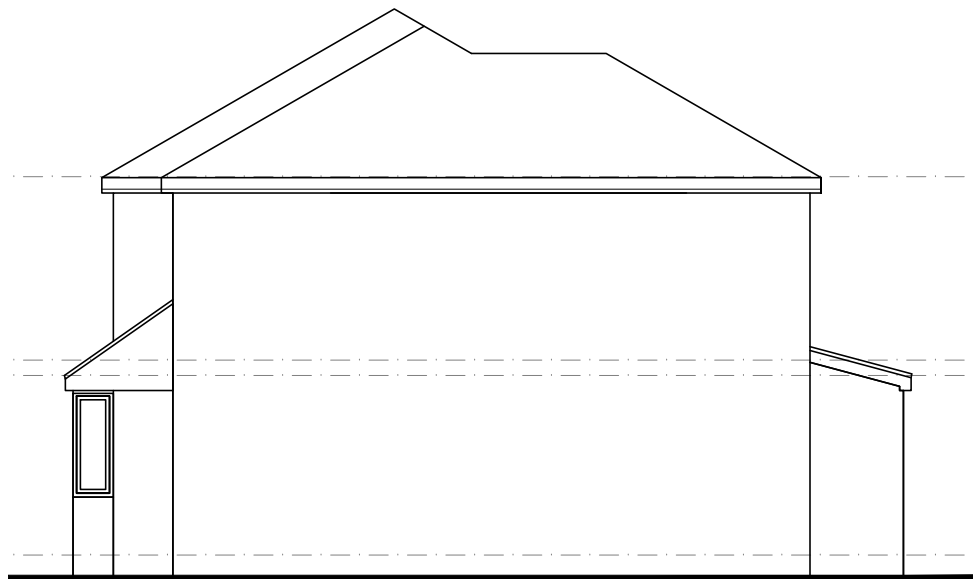

PROPOSED SIDE ELEVATION 1
1:100

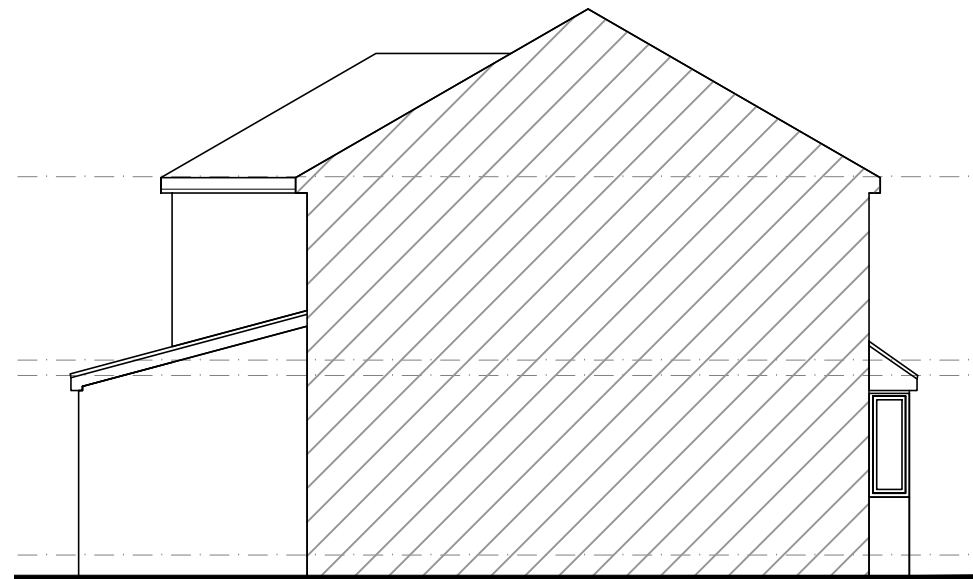

PROPOSED SIDE ELEVATION 2
1:100

 

Rev	Description	Date	Drwn	Chkd
-----	-------------	------	------	------



Client
-

Project
106 FORDHOUSE ROAD

Title
PROPOSED ELEVATIONS

Scale 1:100 @ A3	Date 14.09.21
---------------------	------------------

Drawing Number 50012 - 01 - 04	Revision B
-----------------------------------	---------------

Drawn JP	Checked JG
-------------	---------------