



PROPOSED GROUND FLOOR PLAN
1:100

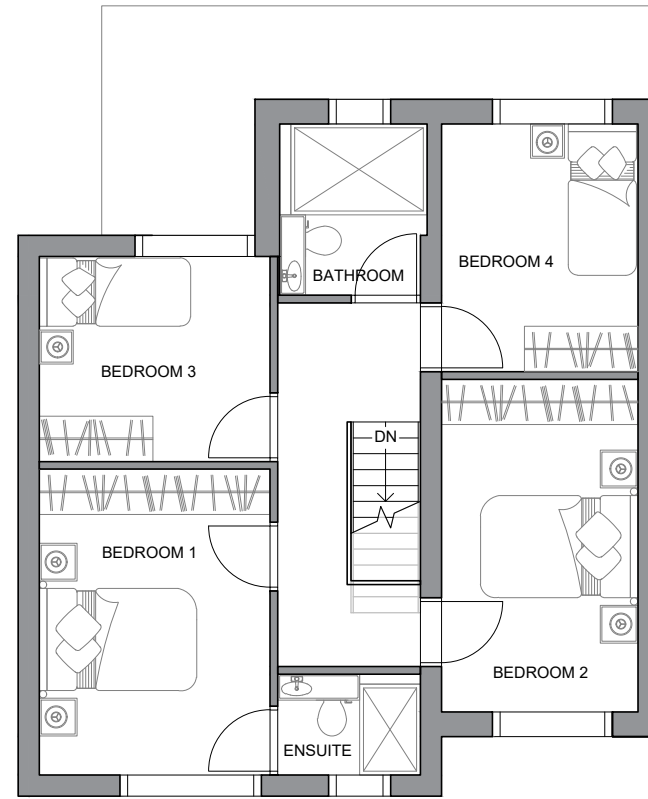

PROPOSED FIRST FLOOR PLAN
1:100

 

Rev	Description	Date	Drwn	Chkd
-----	-------------	------	------	------



Client
-

Project
106 FORDHOUSE ROAD

Title
PROPOSED FLOOR PLANS

Scale 1:100 @ A3	Date 14.09.21
----------------------------	-------------------------

Drawing Number 50012 - 01 - 03	Revision B
--	----------------------

Drawn JP	Checked JG	
--------------------	----------------------	--

Notes: This drawing is the copyright of the Architectural Technologist and may not be reproduced or used except by written permission. The Contractor is to check and verify all building and site dimensions before work is put in hand. The Contractor/Builder is to check and verify with all the Statutory Authorities and the Employer the location and condition of any underground or overhead services or confirm that none exist prior to work commencing on site. The Contractor shall comply with enactments regulations and working rules relating to safety health and welfare of work people. PIUC trades under G Arch Design Limited.