
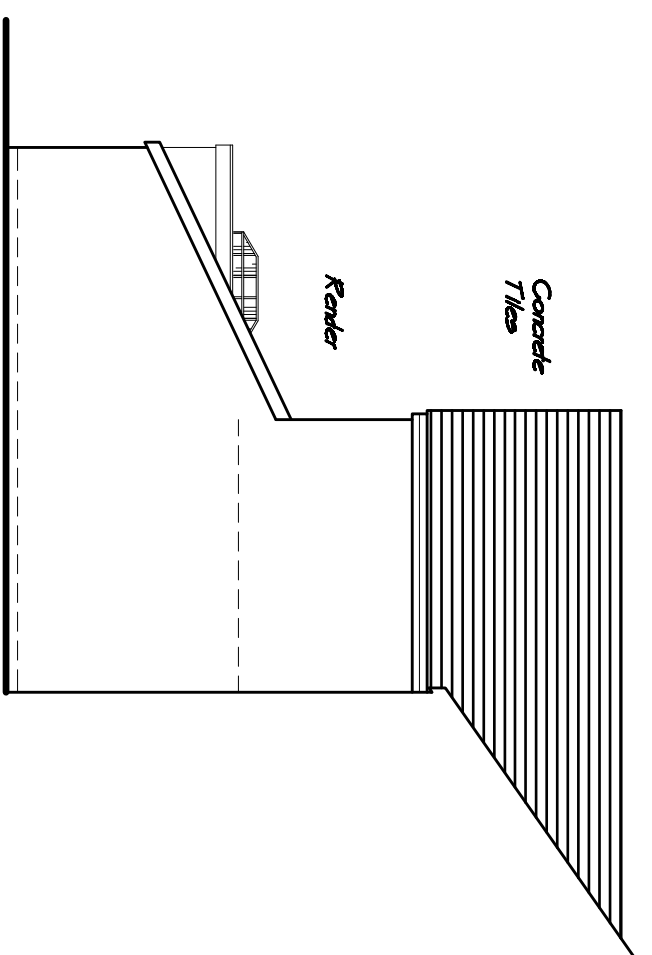
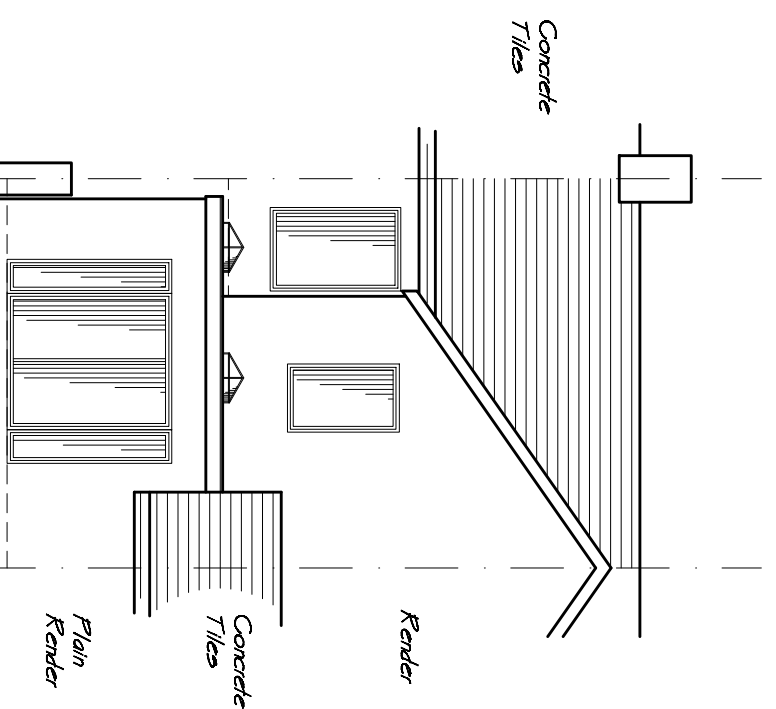


## Ground Floor Plan

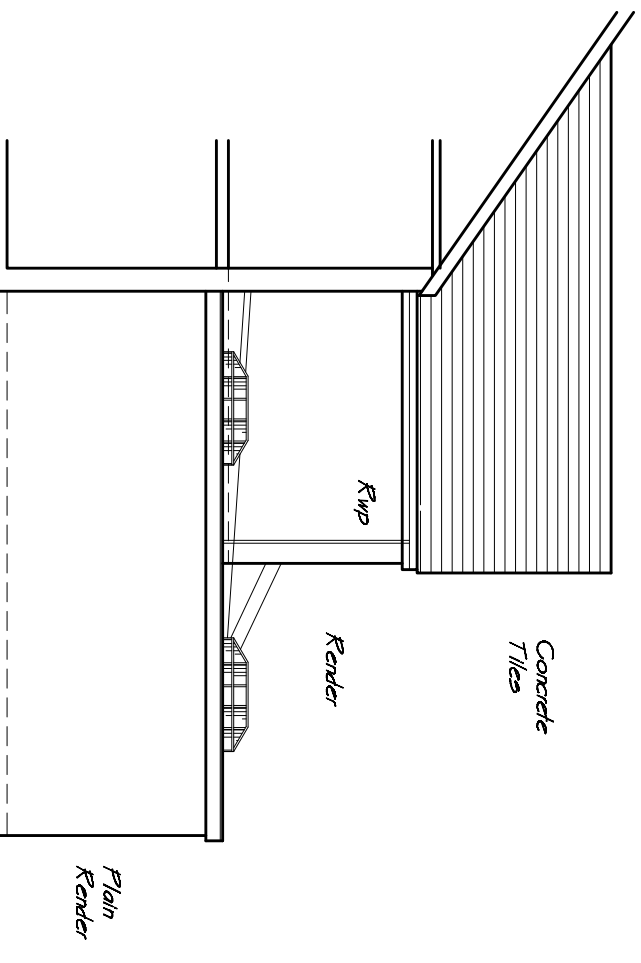

<p><b>Dean Lock Design</b> Architectural Services</p> <p>36 Apollo Way Blackwood NP12 1WB Tel. No. 01495 423502 Email : <a href="mailto:Lcd@dean@aol.com">Lcd@dean@aol.com</a> Revisions</p>		<p><b>Proposal Drawing</b></p> <p><b>Proposed Single Storey Extension at 88 Bedwas Road, Caerphilly, For Mr M. Alexander</b></p>	
Scale 1:50 & 1:100	Aug. 2021	Dwg. No. 129212	0 A3