



Ground Floor Plan

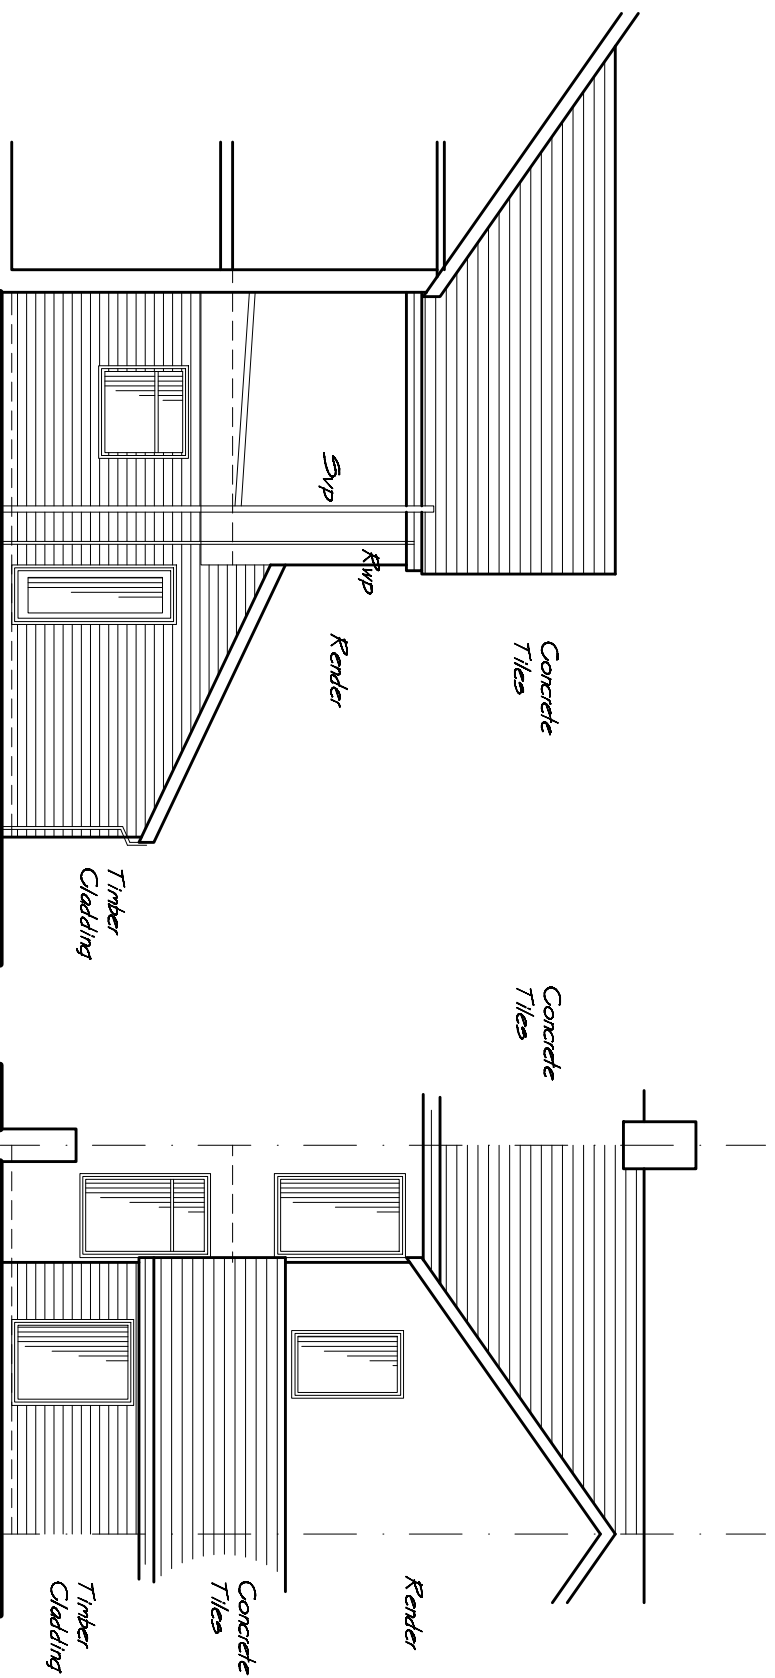

Side Elevation

Rear Elevation

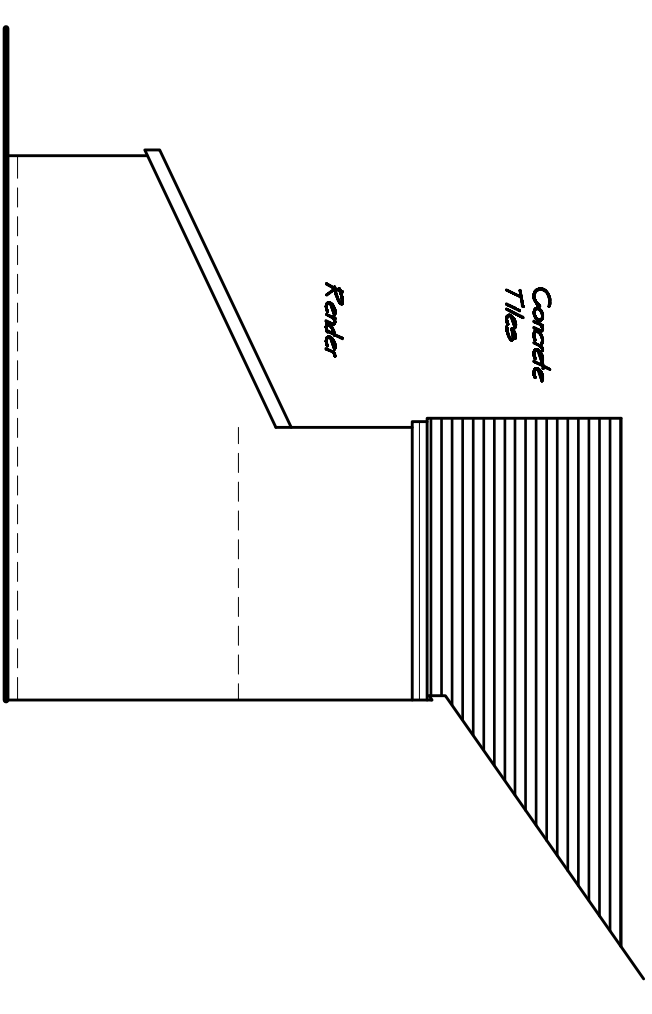

Side Elevation

Dean Lock Design
 Architectural Services
 36 Apollo Way
 Blackwood
 NP12 1WB
 Tel. No. 01495 423502
 Email: Lcd@dean@aol.com
 Revisions

Existing Drawing
Proposed Single Storey Extension at
88 Bedwas Road, Caerphilly,
For Mr M. Alexander

Scale 1:50 & 1:100
 0A3

Aug. 2021

Dwg. No. 1292/1