



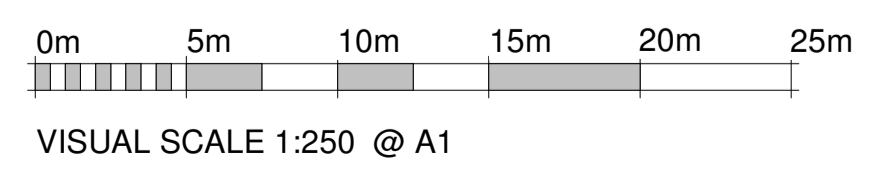

EI Sub Sta

Proposed four bay valet building

1 Proposed Site Plan  
1 : 250

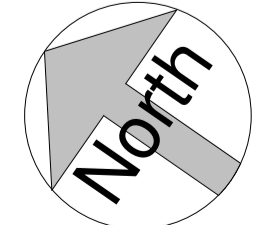

**PRELIMINARY**

Size A1

Revision	Date	Amendment	By

**Arnold Clark**  
Blackpool Vauxhall  
**New Valet Building**  
**Proposed Site Plan**



DRAWN: MA SCALE: 1 : 250  
DATE: Aug 21 DRAWING No: 0000 / 02

**UNWIN JONES**  
**PARTNERSHIP**

Bridge Lane Studio, Caldewgate, Carlisle, Cumbria, CA2 5SS 01228 528266 architects@ujp.co.uk www.ujp.co.uk