

 


Rev	by	Date	Comment
1			


FRONT ELEVATION (E1)

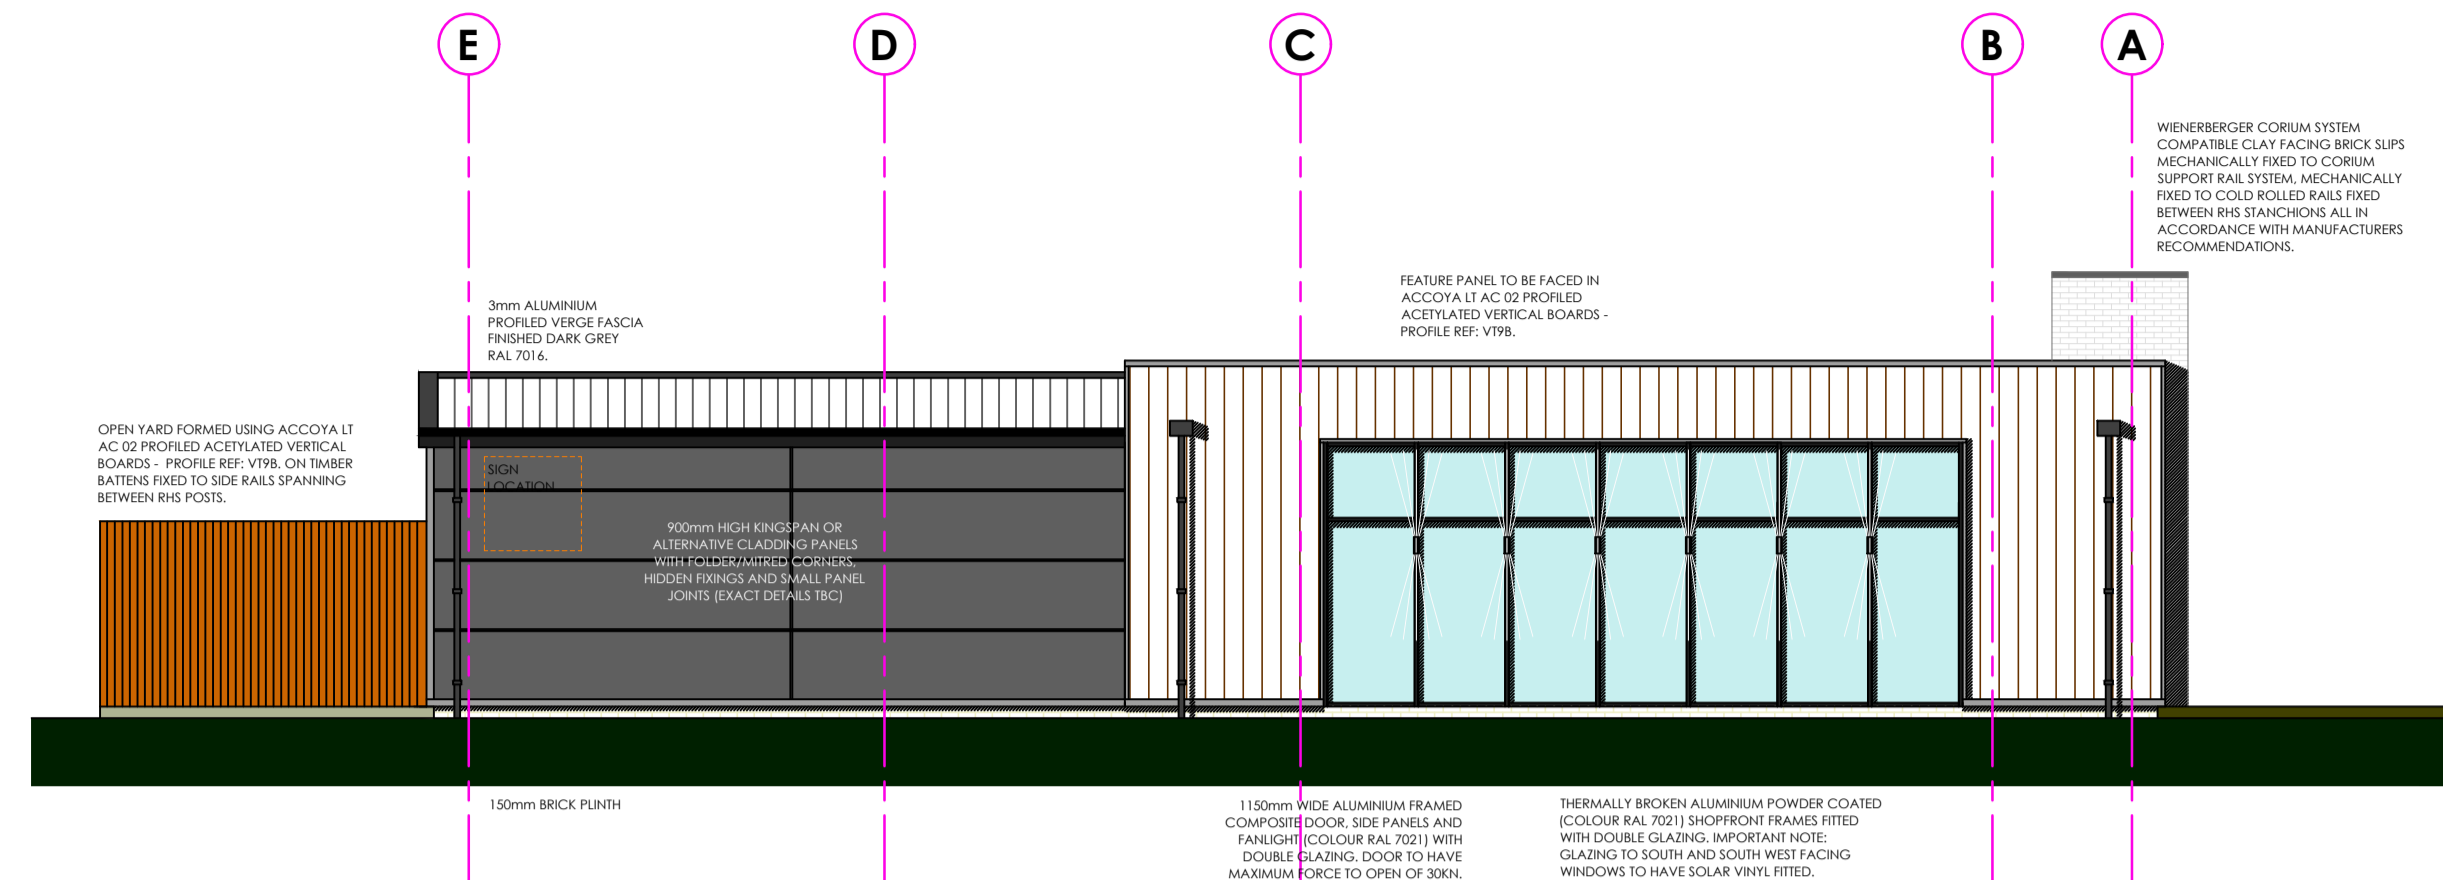


SIDE ELEVATION (E2)

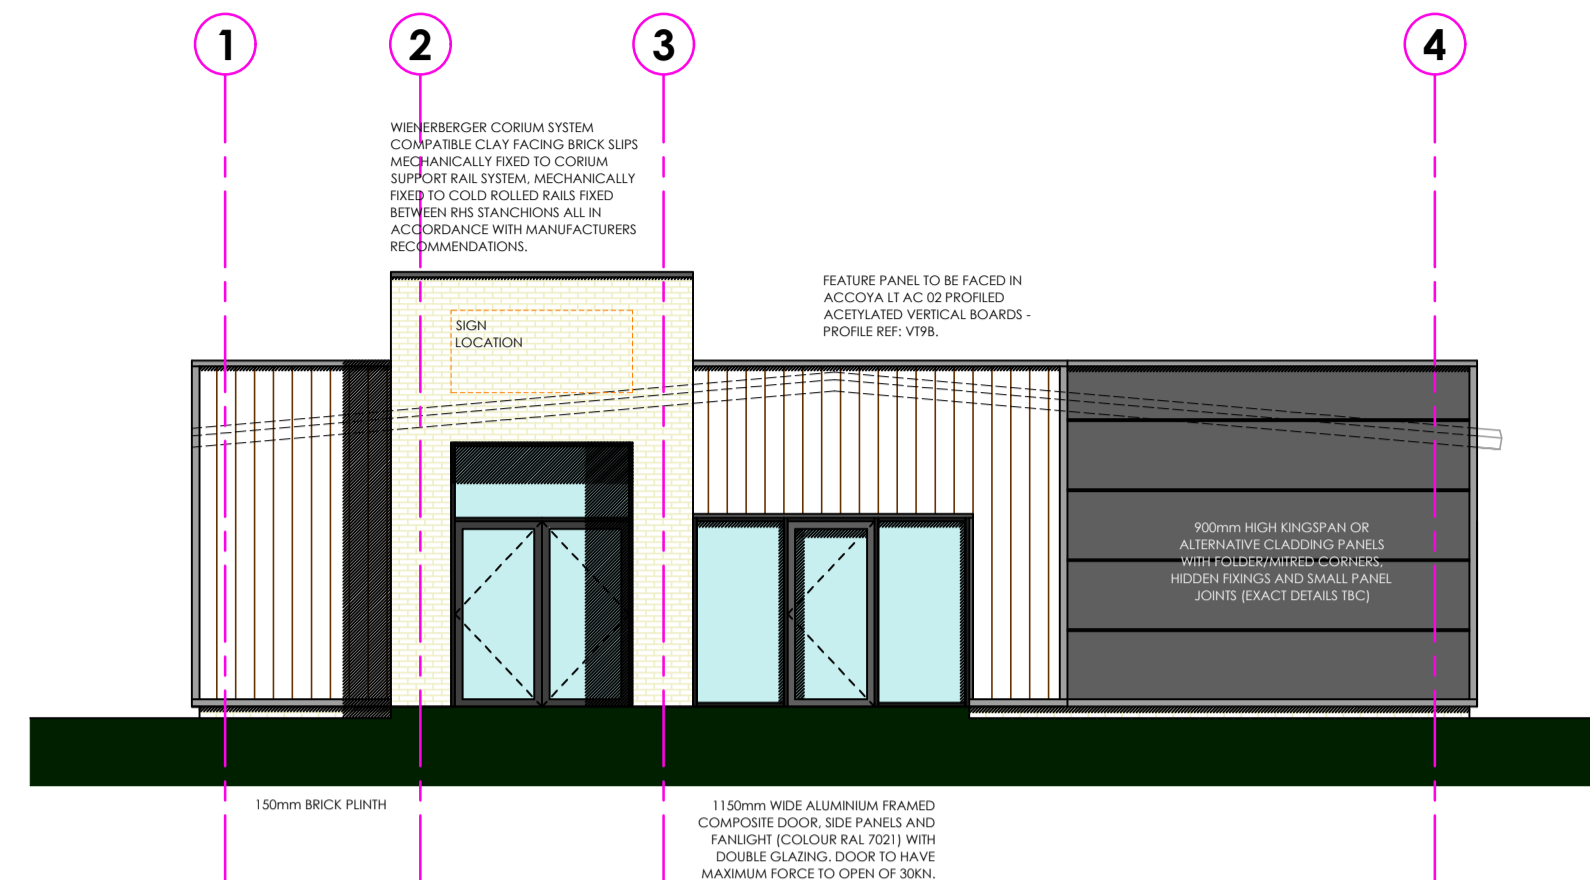

REAR ELEVATION (E3)

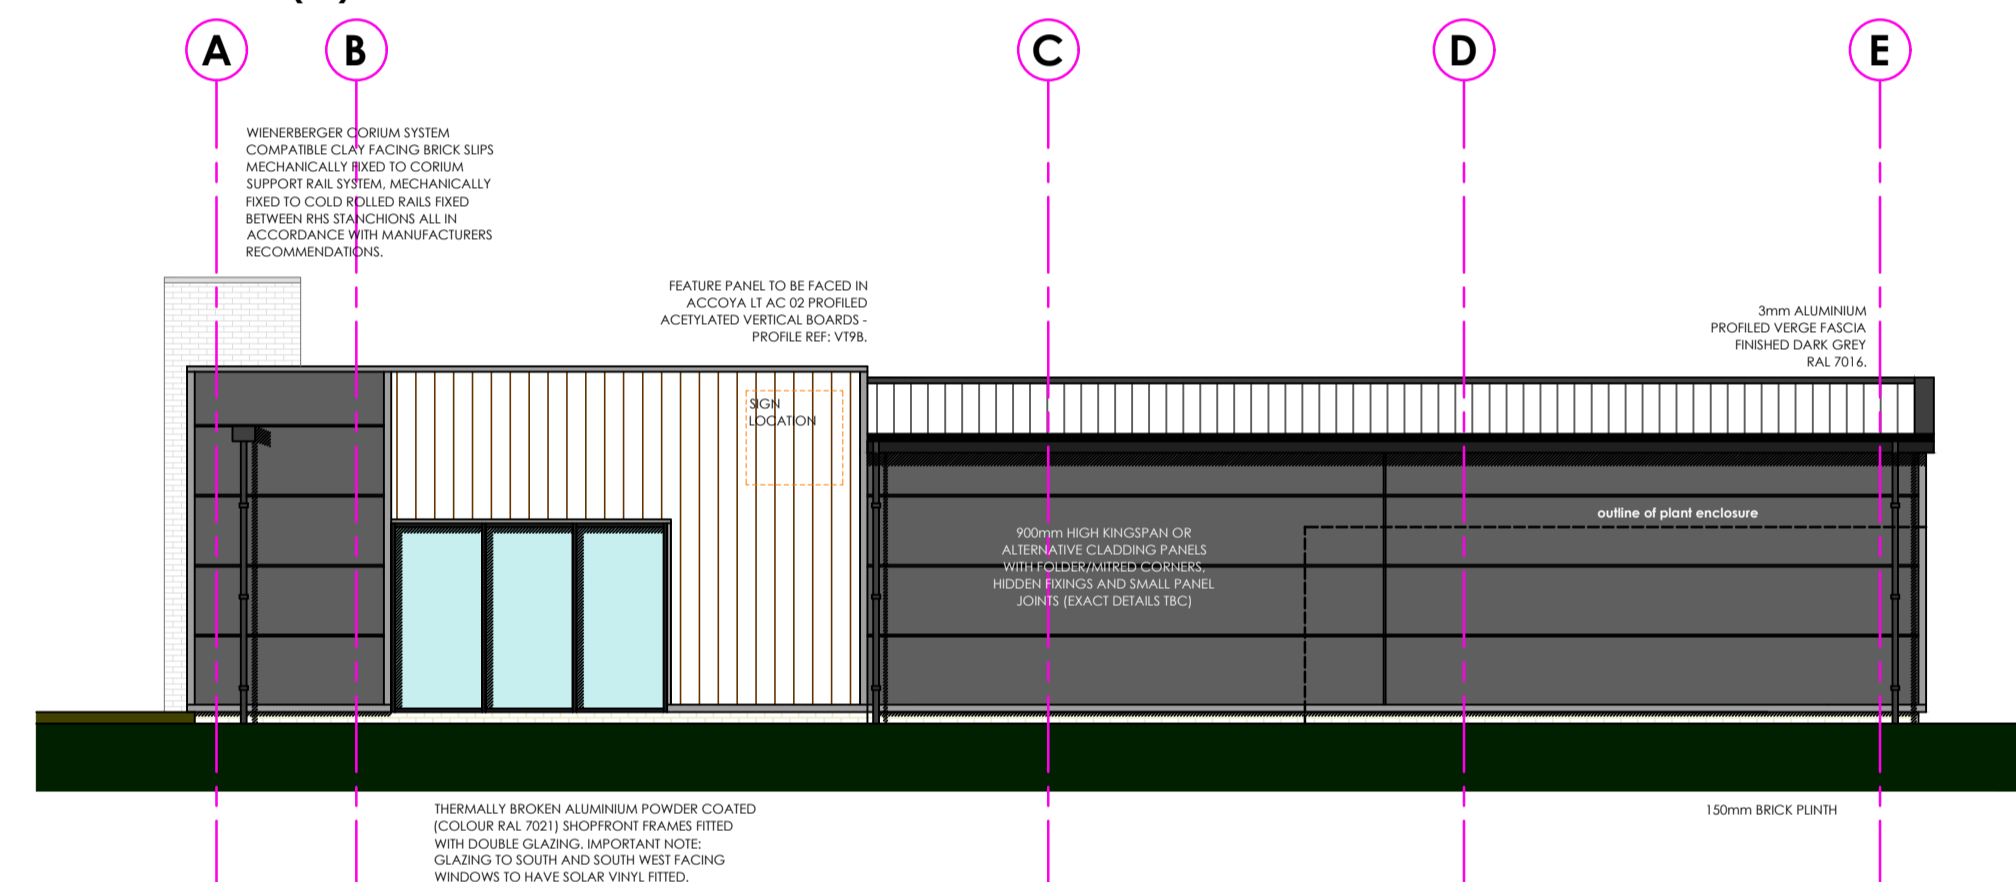

SIDE ELEVATION (E4)

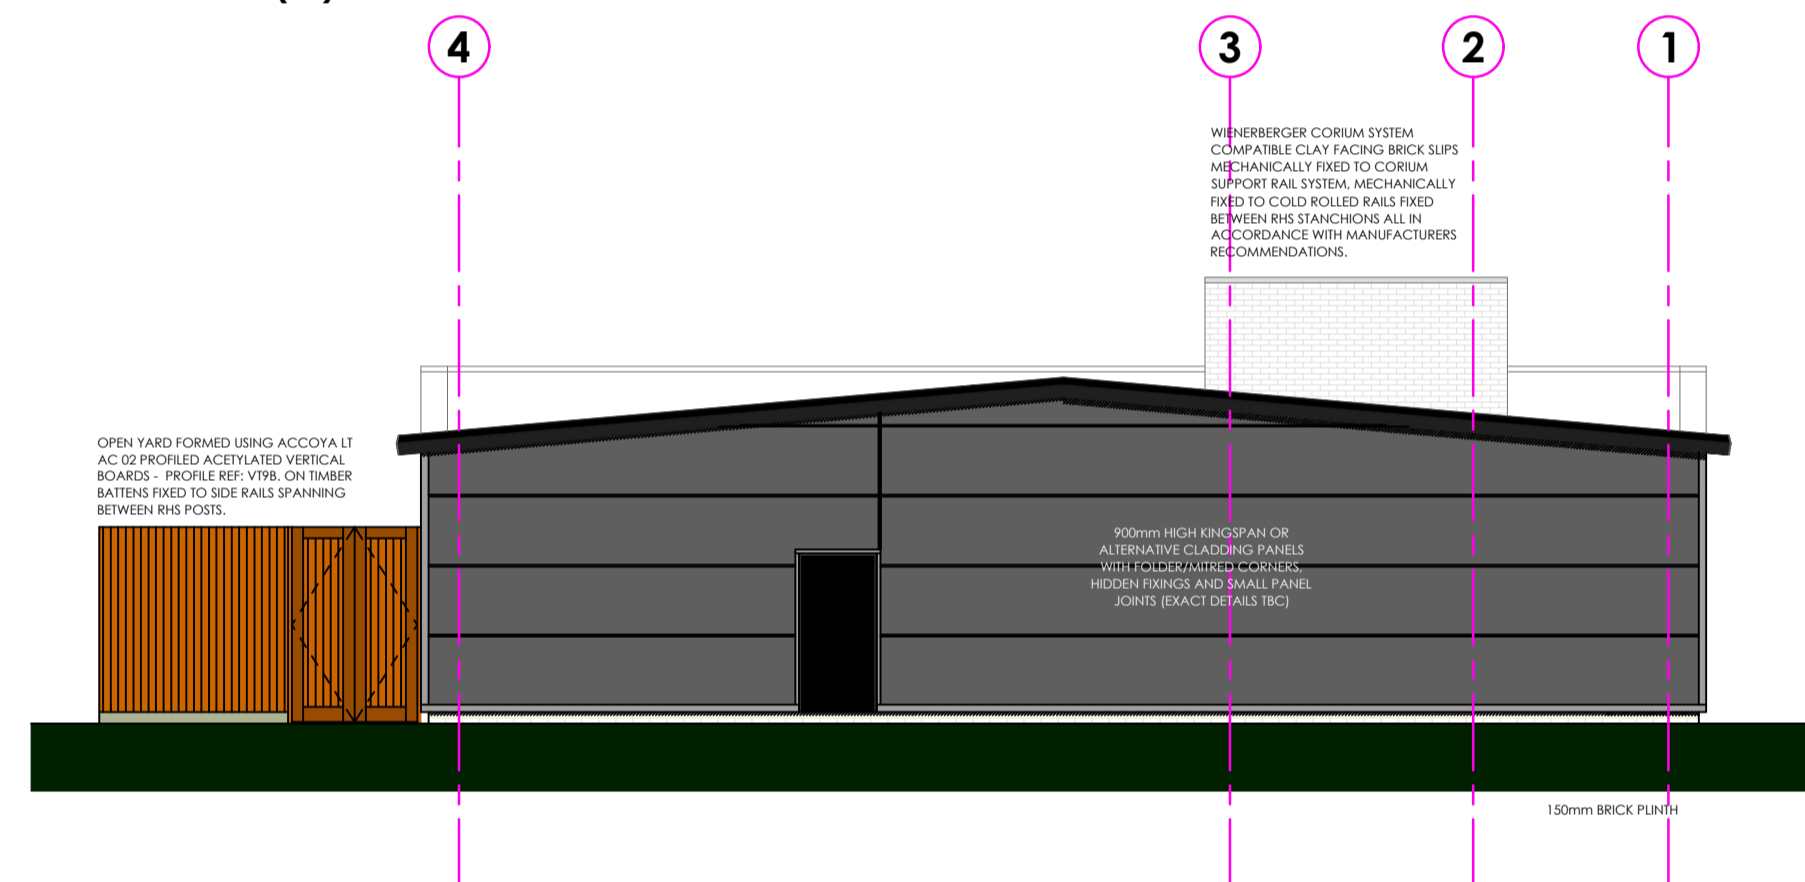

CLIENT

PROJECT **Nando's**

Unit C  
Squires Gate, Blackpool

TITLE

Existing Plan

DRAWN

TMW

SCALE @ A1

1:100

DRAWING NO.

4155/06/\*

CHECKED

--

DATE

Oct 2018