

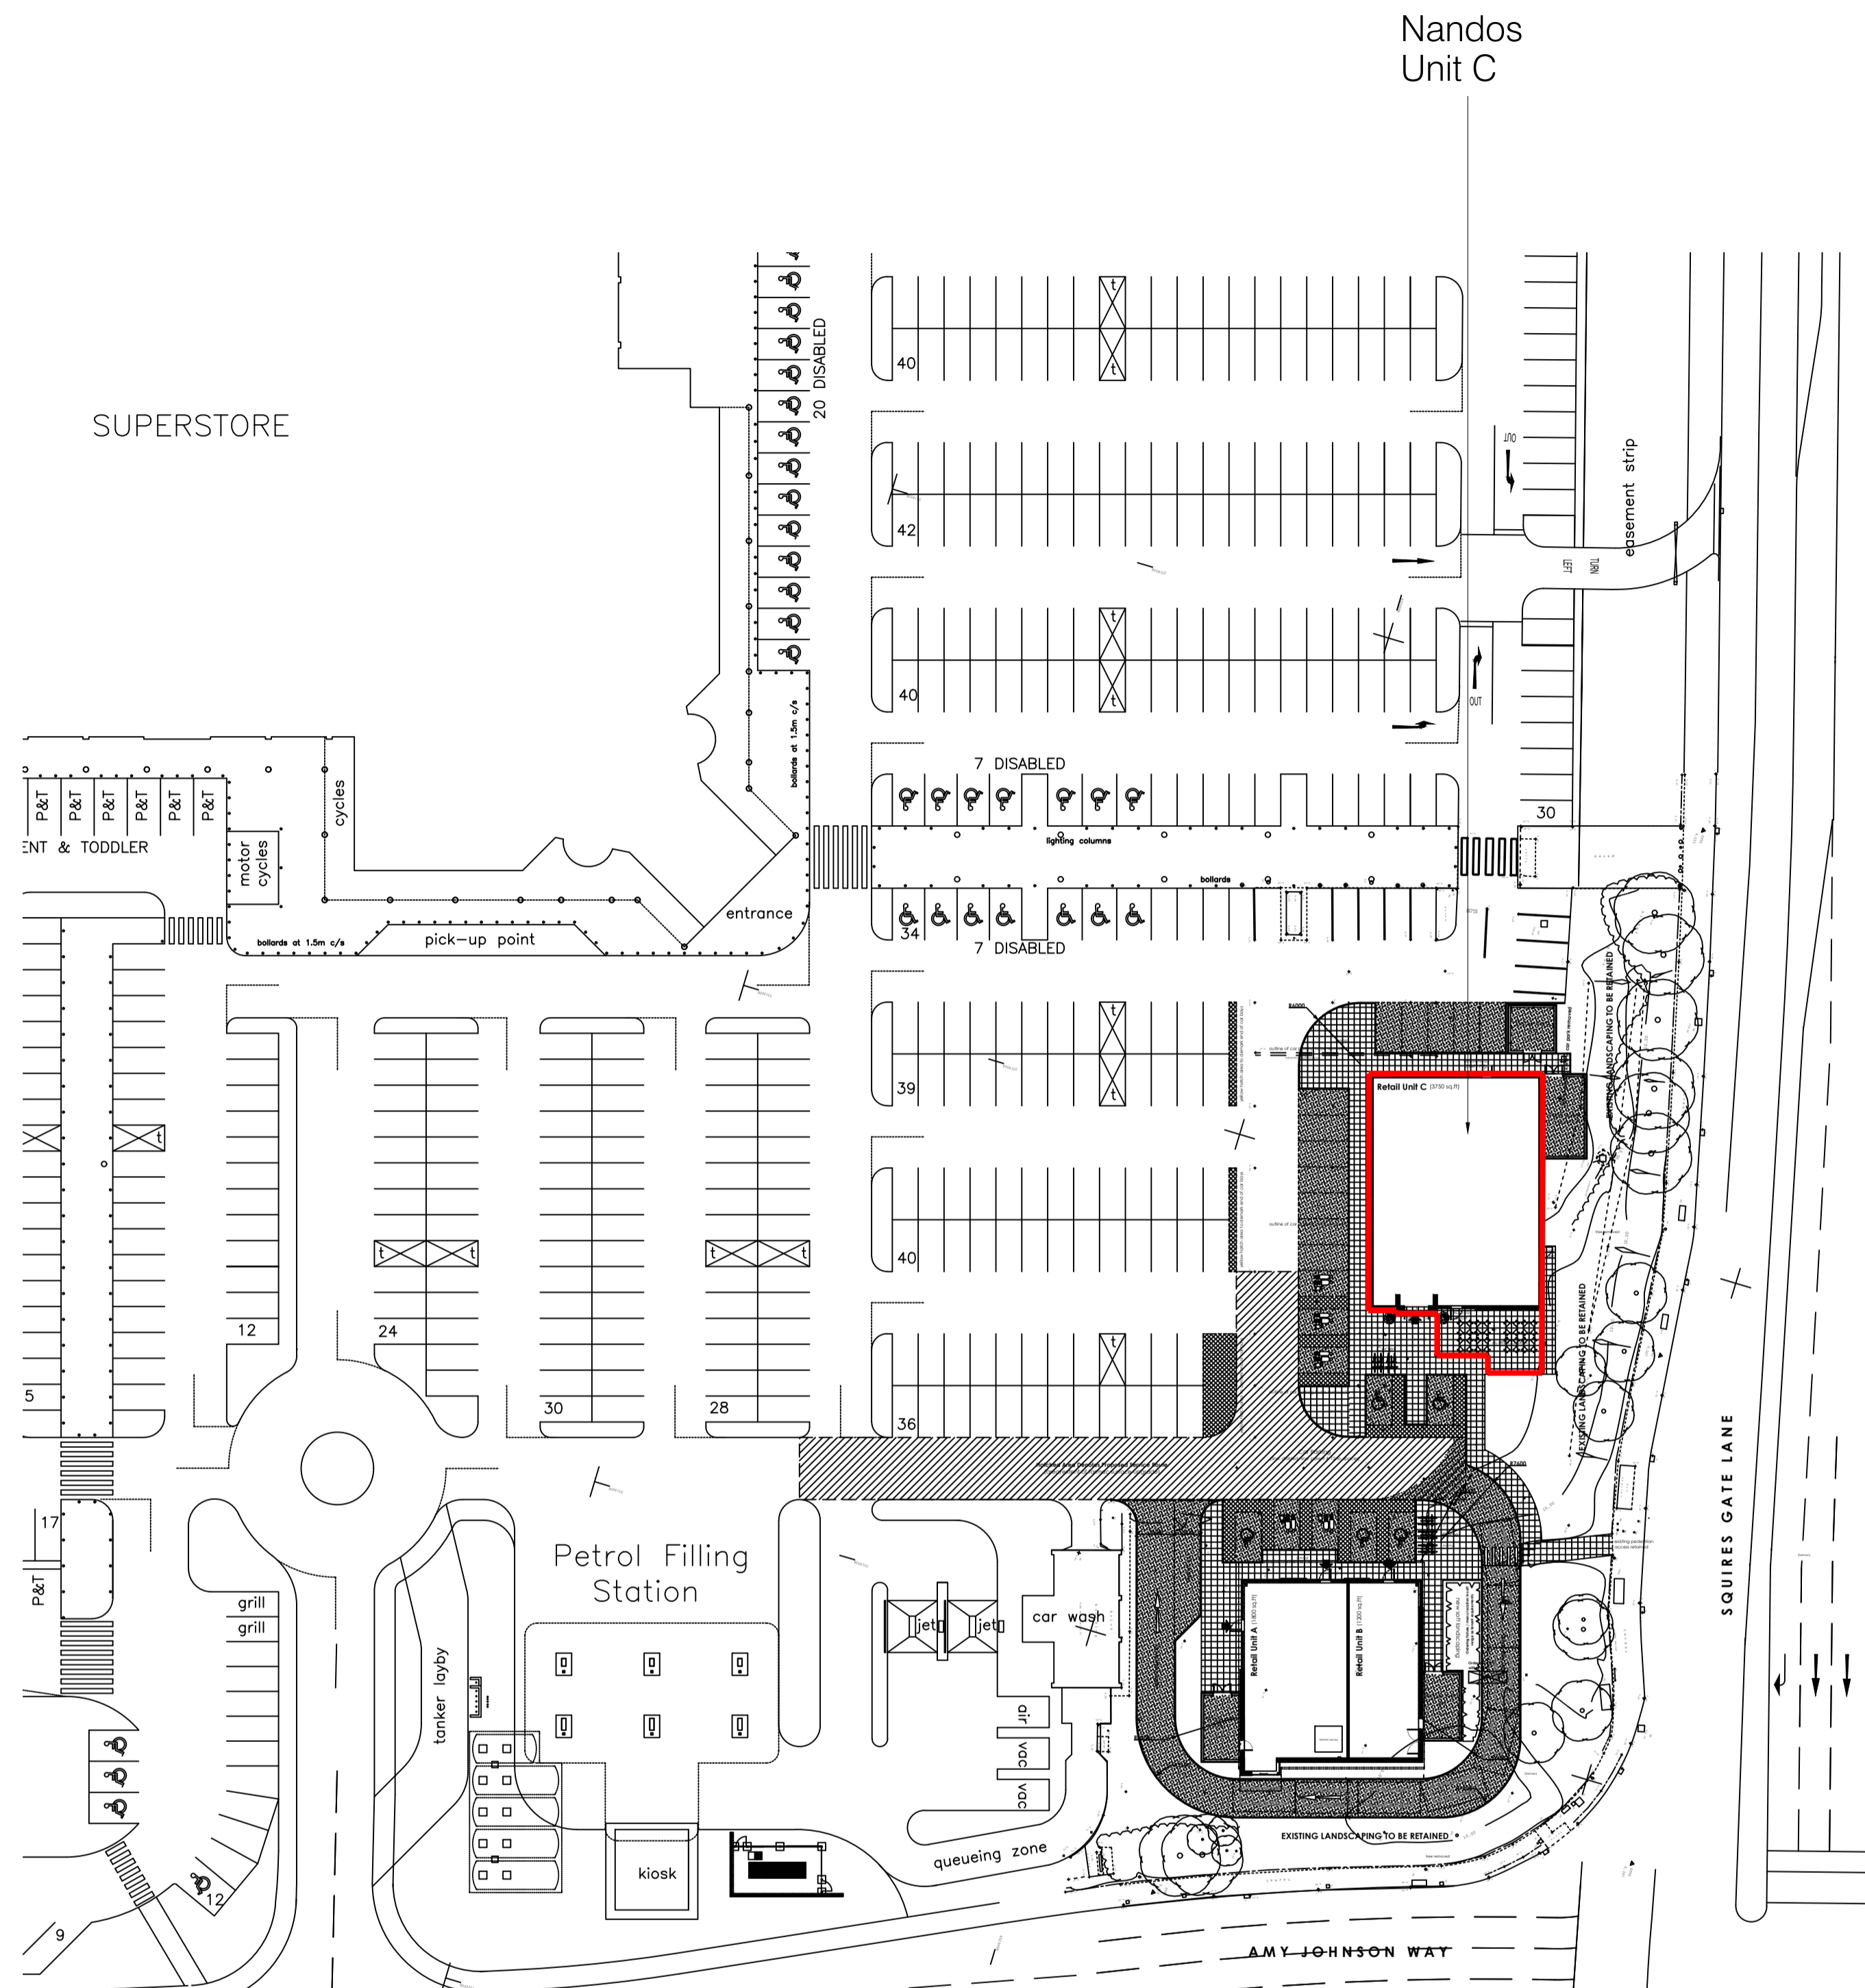
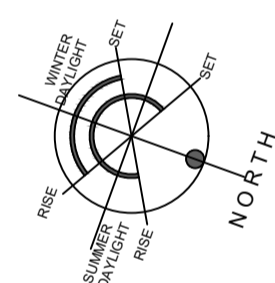
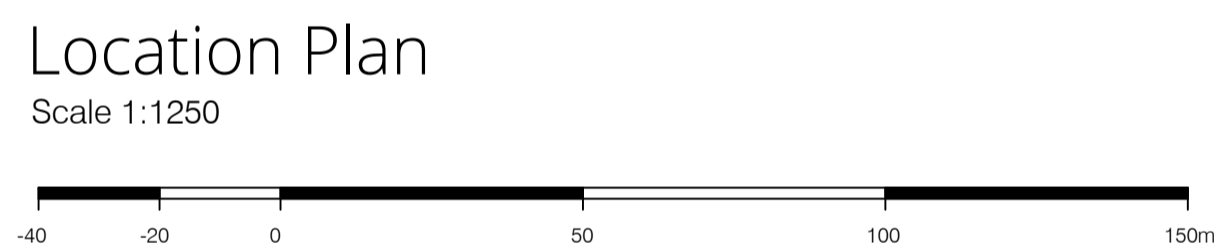
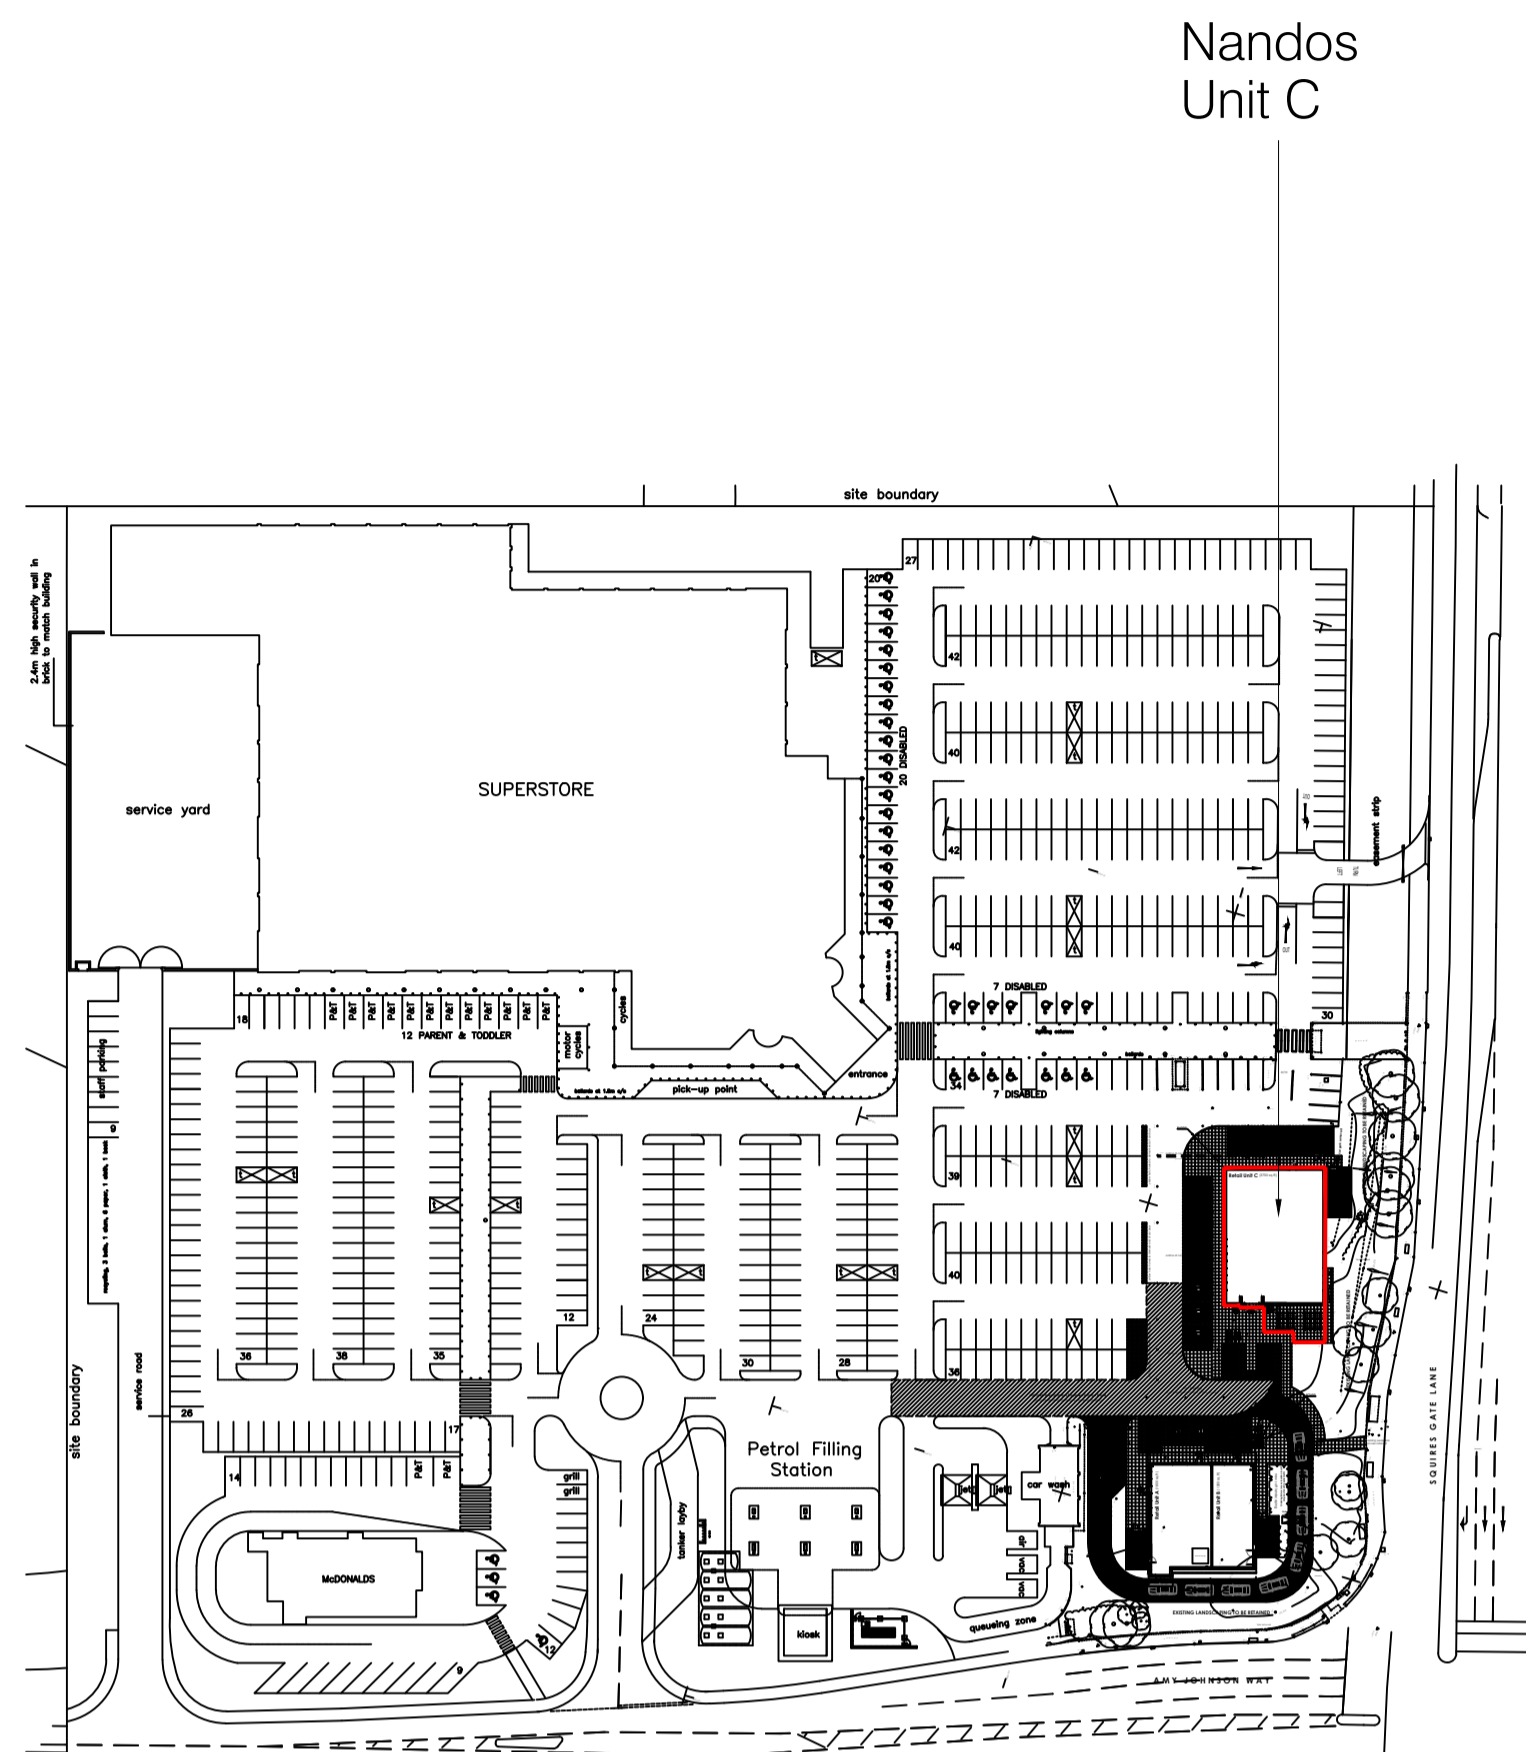


Rev	by	Date	Comment
1			

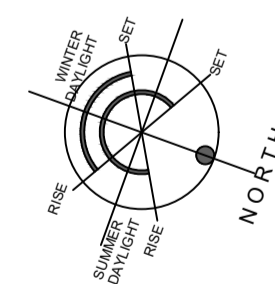

Site Plan
Scale 1:500

 

CLIENT	Nando's 		
PROJECT	Unit C Squires Gate, Blackpool		
TITLE	Siteplan		
DRAWN	TMW	CHECKED	--
SCALE @ A1	1:1250, 1:500	DATE	Dec 2018
DRAWING NO.	4155/61/*		