




SECTION A-A  
Existing

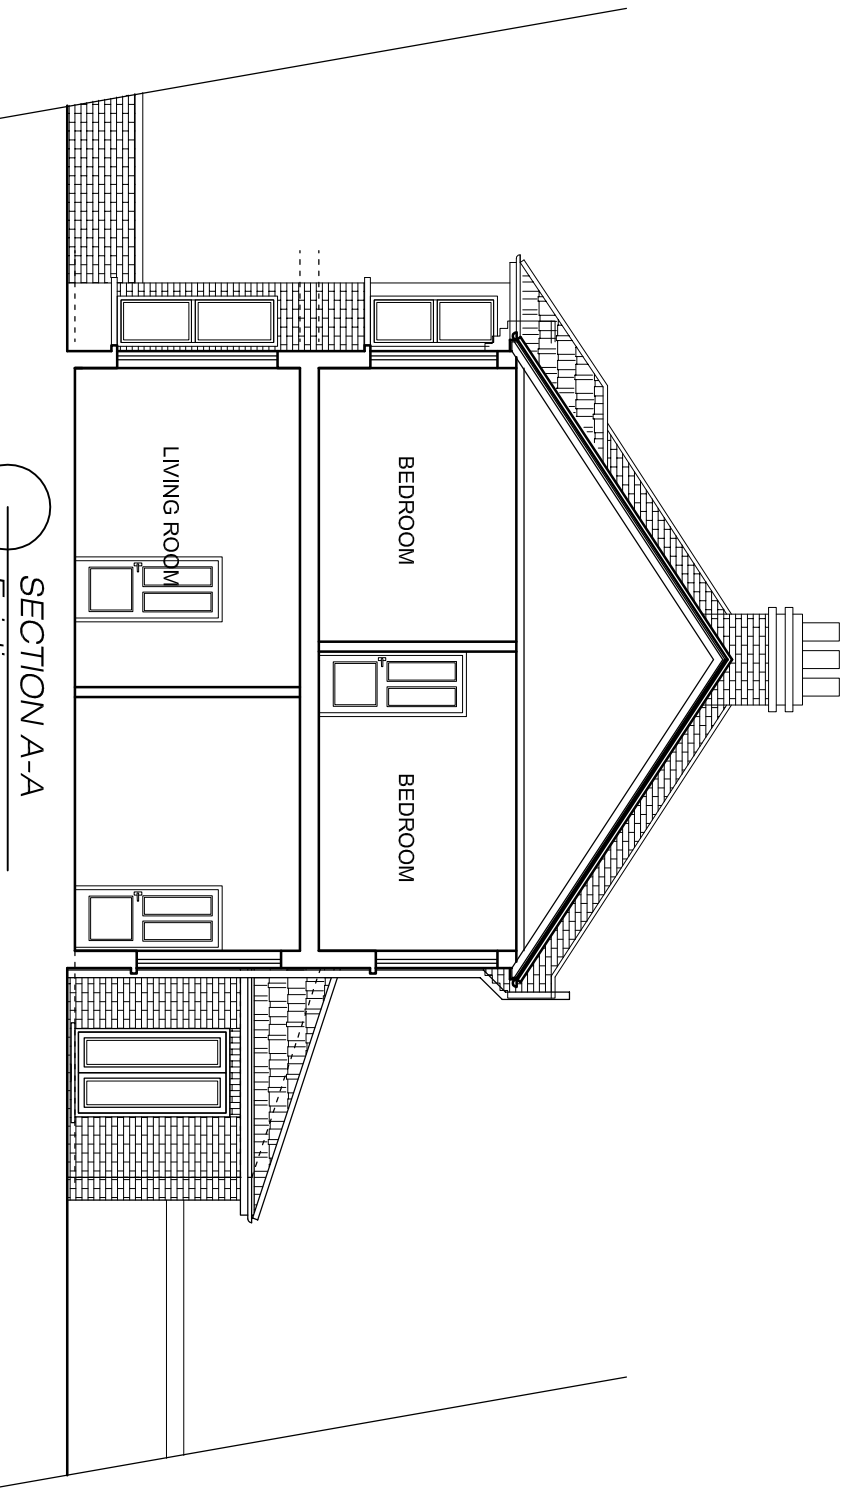



REAR ELEVATION  
Existing

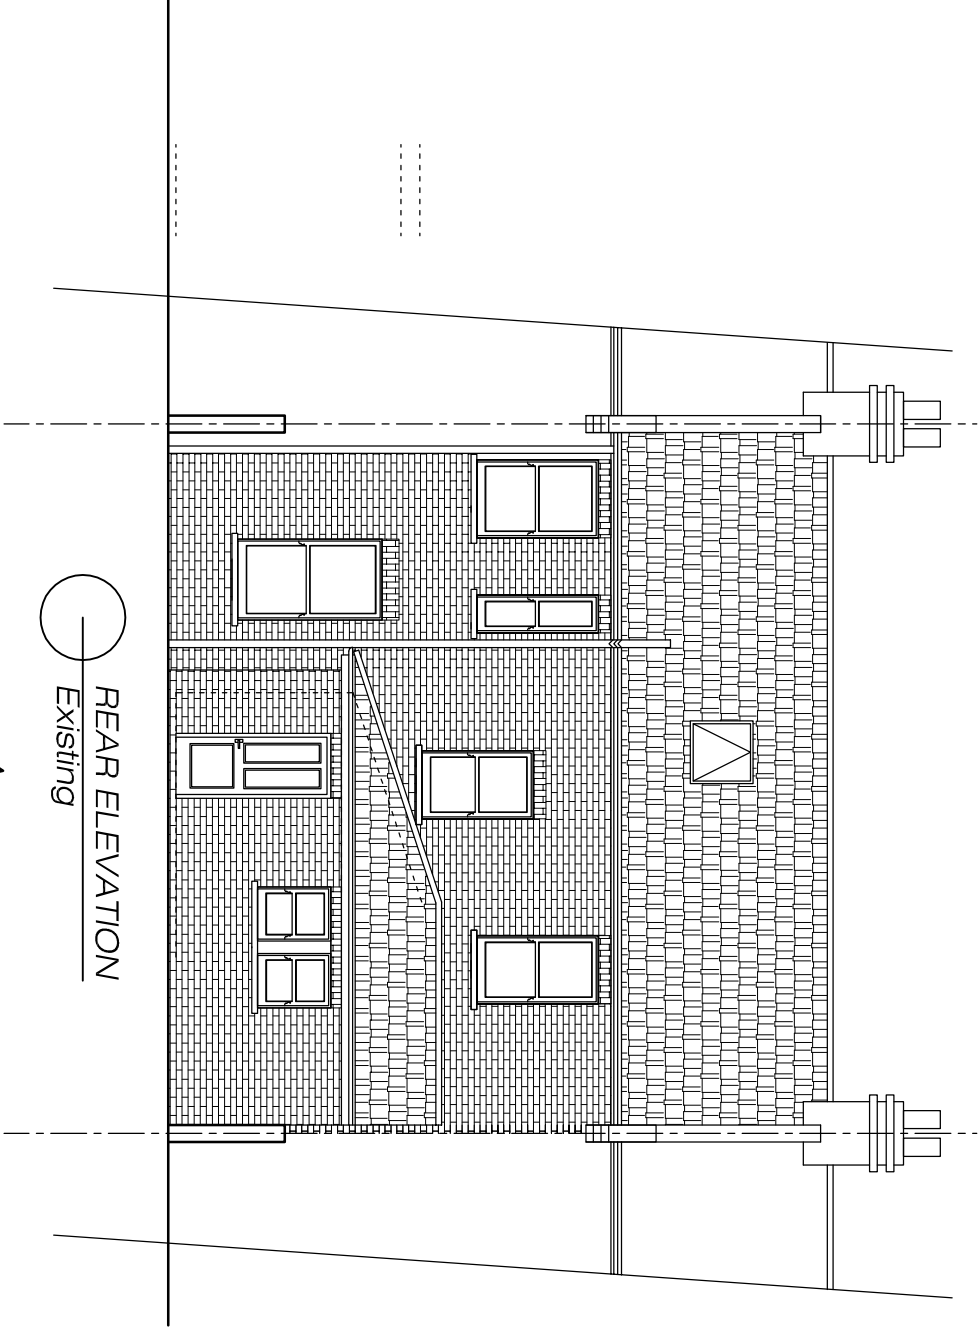

RIGHT ELEVATION  
Existing

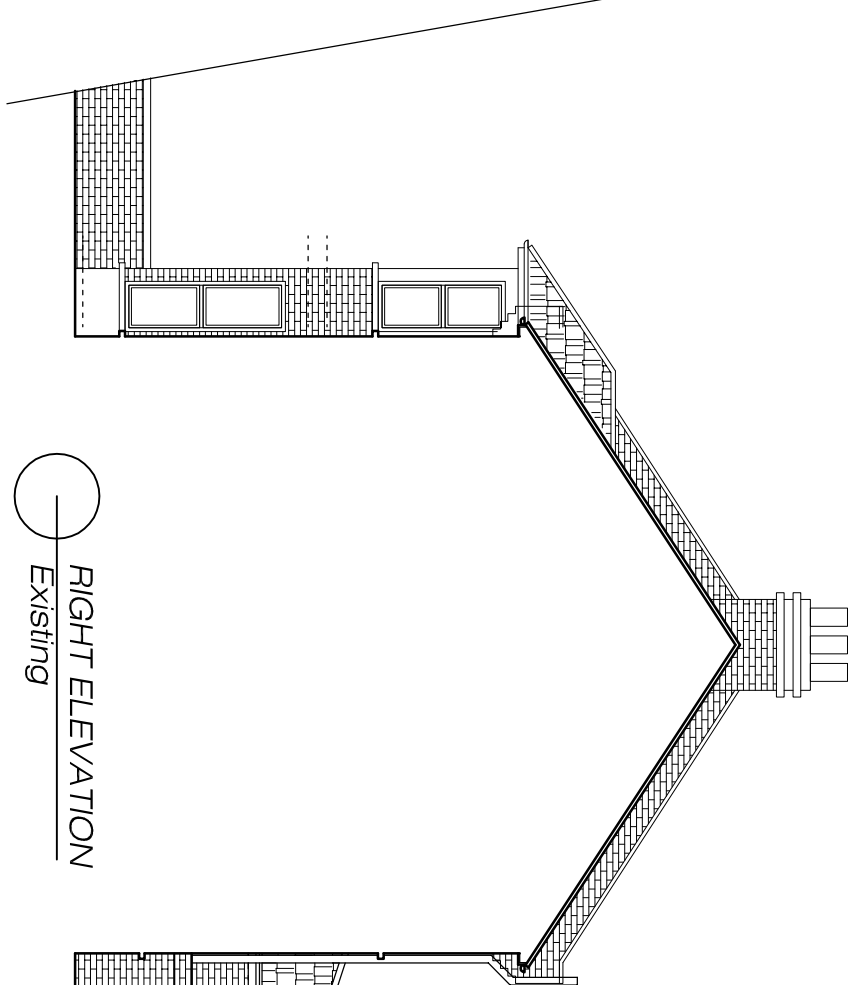

LEFT ELEVATION  
Existing

 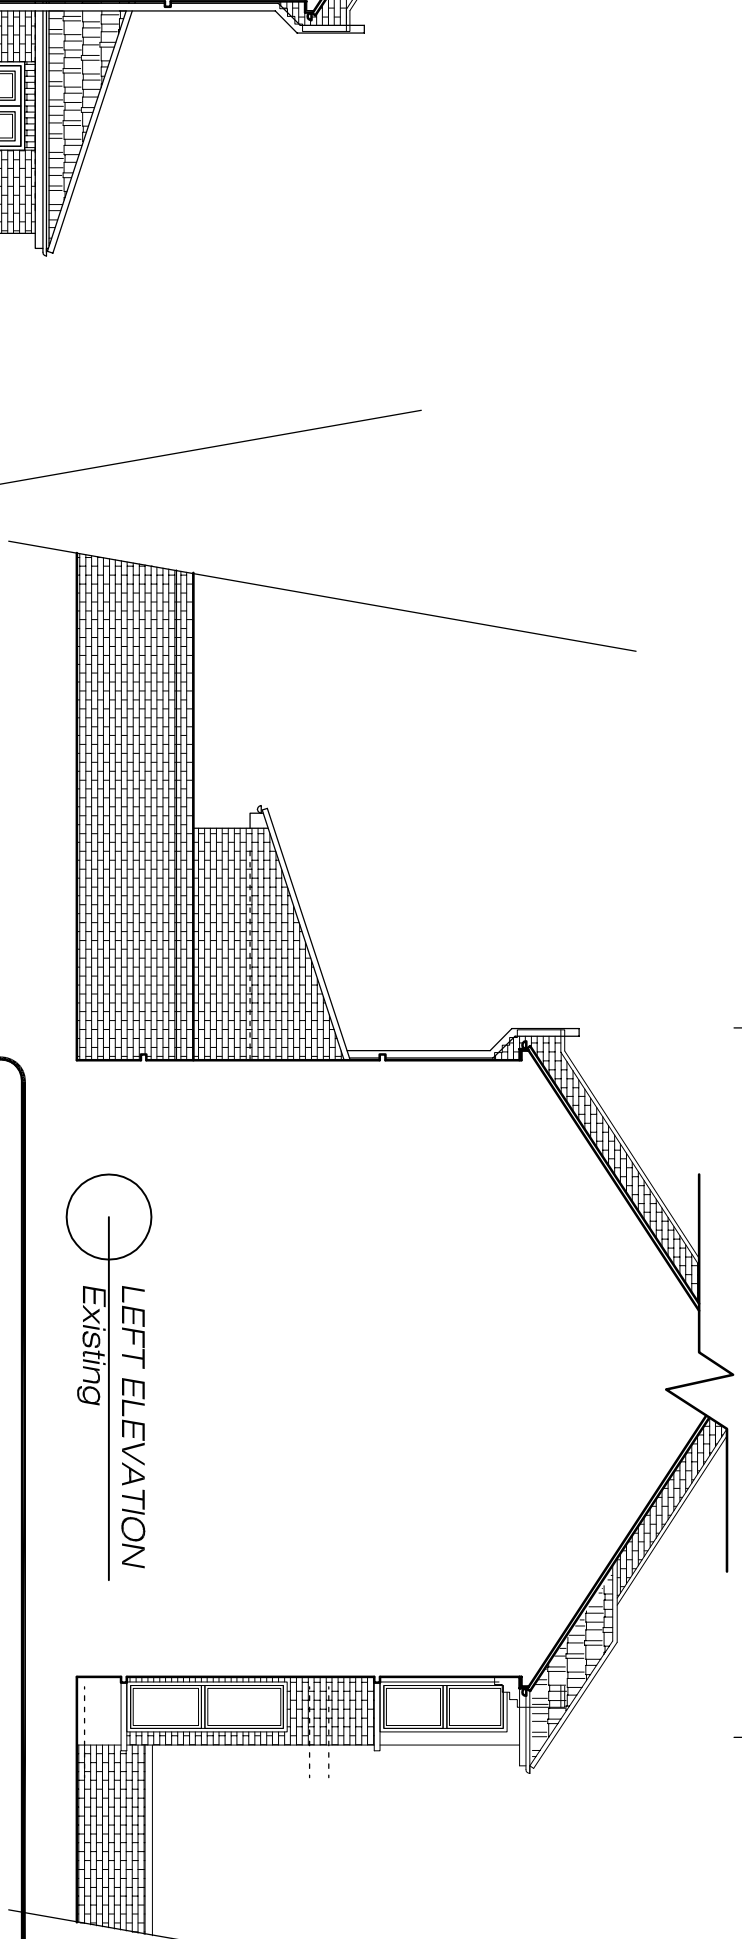

<b>Eurodime Ltd</b> (Blanchard Building Consultants) website : <a href="http://www.blanchard.co.uk">www.blanchard.co.uk</a> email : <a href="mailto:brian@blanchard.co.uk">brian@blanchard.co.uk</a> 66 Hampton Road Forest Gate London E7 0NU Telephone : 020 8519 7669 Drawn by : AH Checked by : BB		Job No <b>3899</b> Scale 1:50@A1 1:100@A3	Drawing No <b>02</b> Date <b>FEB 2021</b>
Planning Reference <input type="text"/>	Building Control reference <input type="text"/>	For: <b>119 CLAREMONT ROAD,          FOREST GATE, LONDON E7</b>	
EXISTING SECTION A-A RIGHT ELEVATION LEFT ELEVATION REAR ELEVATION		This drawing is not to be scaled ©not to be reproduced without permission	