
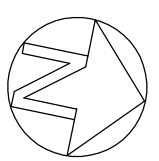


GROUND FLOOR
Existing

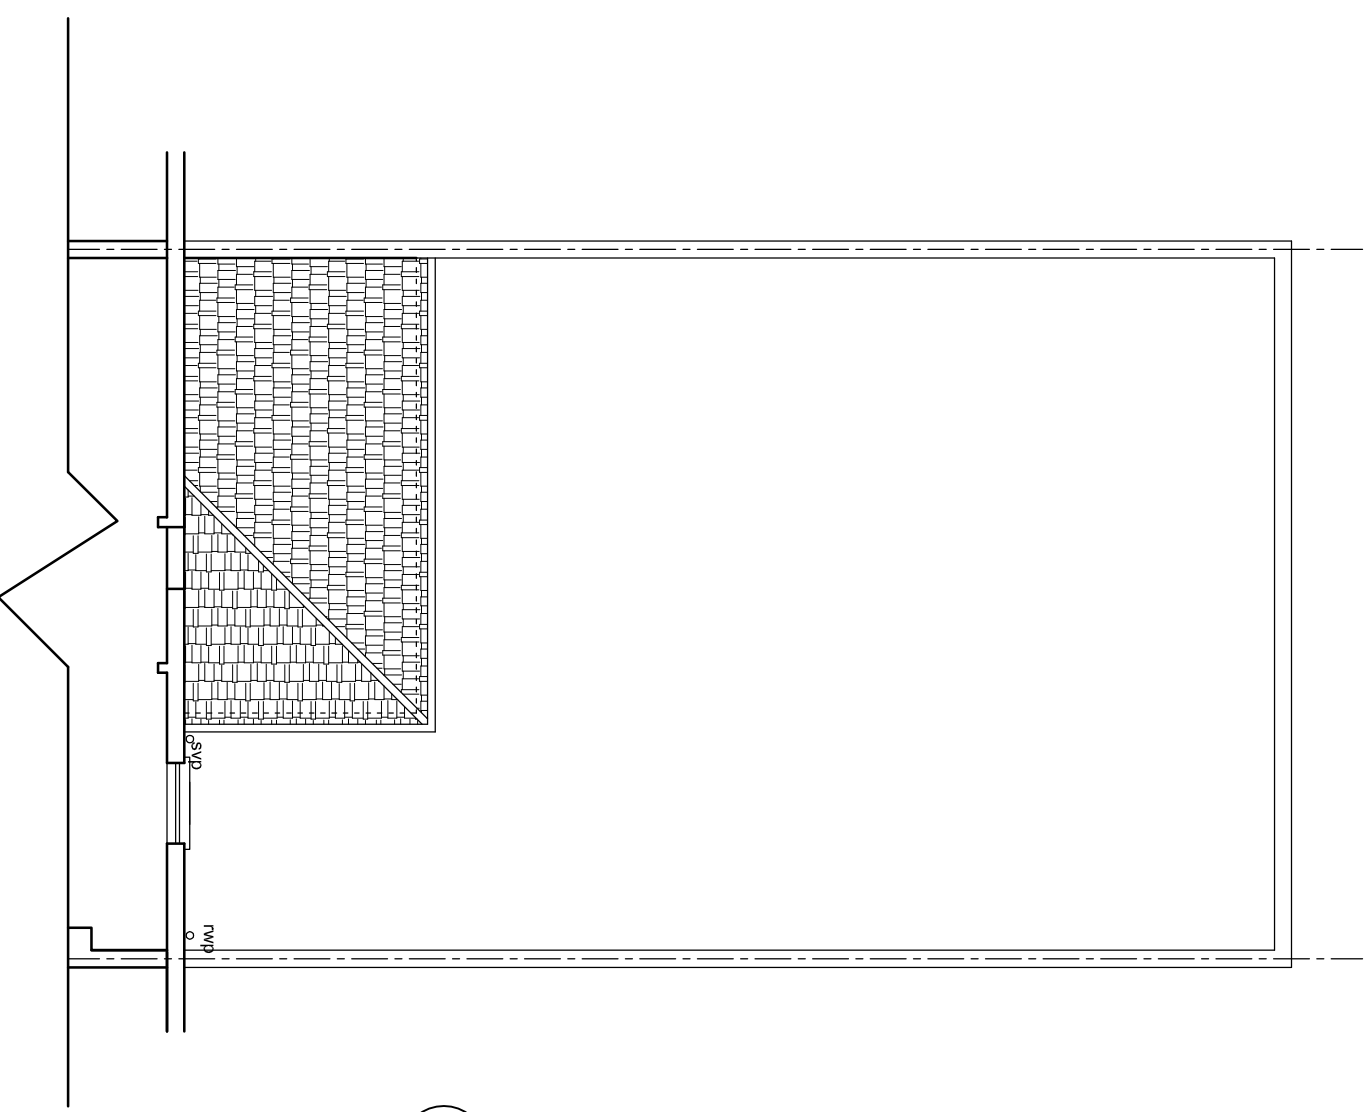

Eurodime Ltd (Blanchard Building Consultants) website : www.blanchard.co.uk email : brian@blanchard.co.uk 66 Hampton Road Forest Gate London E7 0NU Telephone : 020 8519 7669 Drawn by : AH Checked by : BB		Job No 3899 Scale 1:50@A1 1:100@A3	Drawing No 01 Date FEB 2021
Planning Reference <input type="text"/>	Building Control reference <input type="text"/>	Address: 119 CLAREMONT ROAD, FOREST GATE, LONDON E7	
EXISTING GROUND FLOOR PLAN ROOF PLAN		For:	

This drawing is not to be scaled
 ©not to be reproduced without permission