


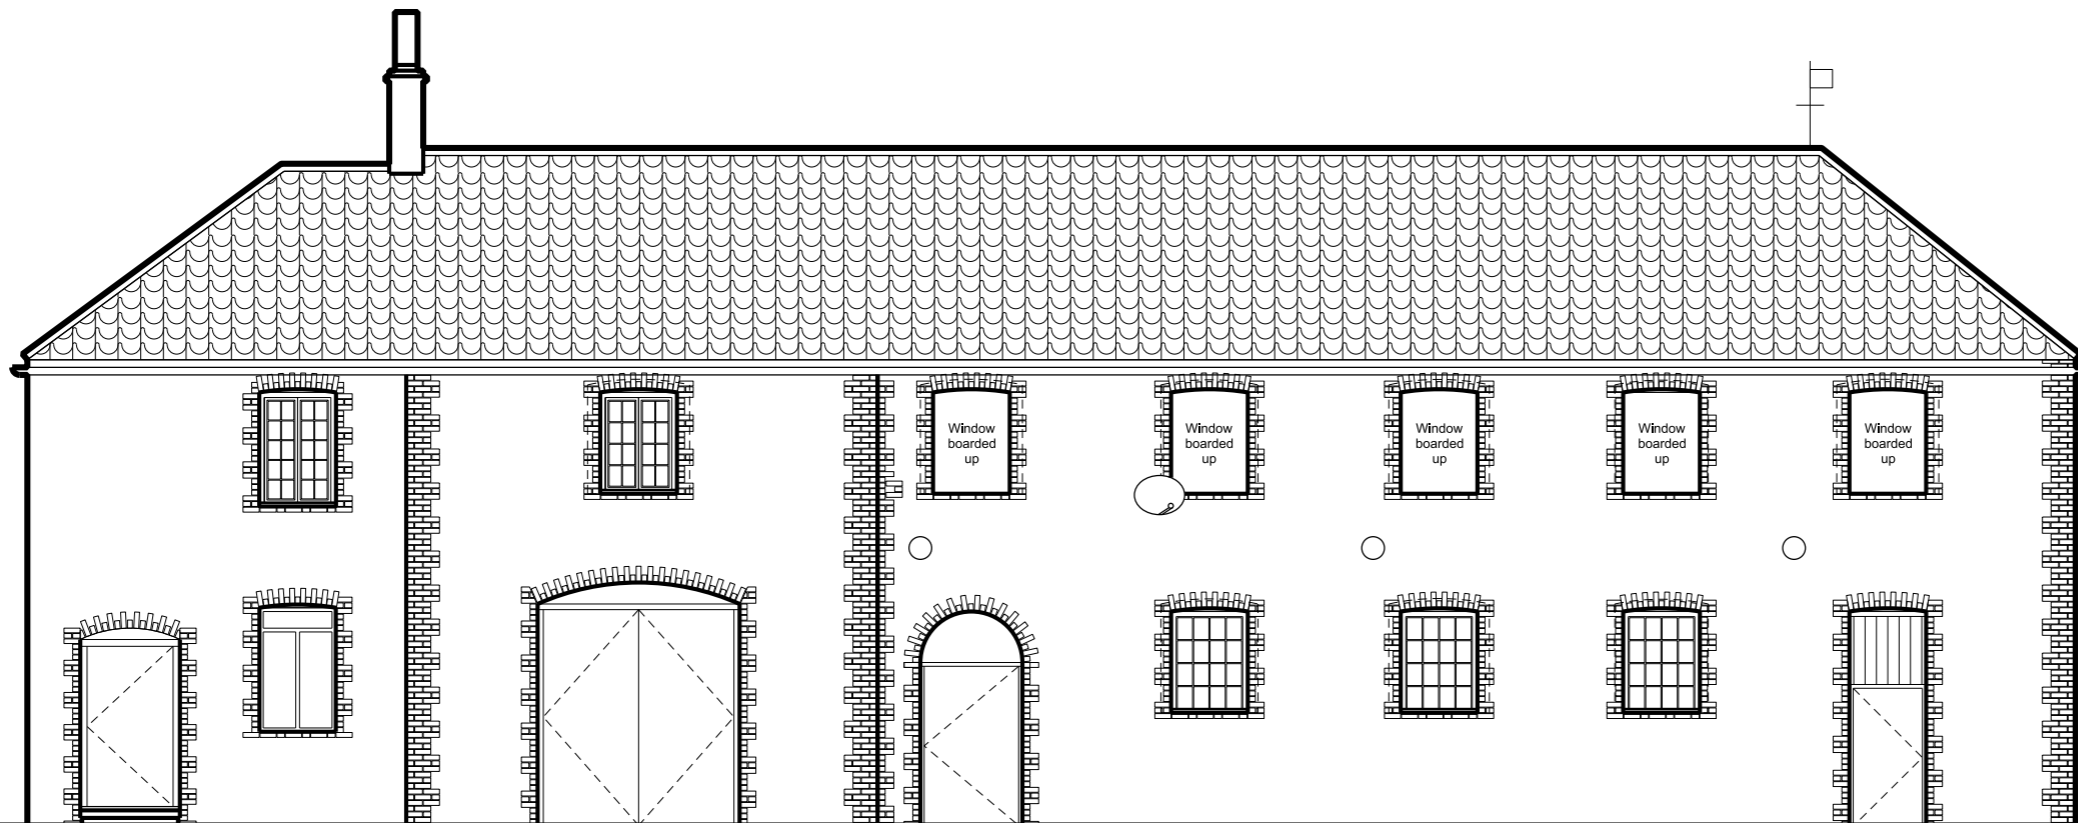

01 EXISTING NORTH ELEVATION



02 EXISTING SOUTH ELEVATION

REV	DATE
P01	14/08/19 First Issue
PL1	17/08/20 Planning Issue

- NOTES
1. Do not scale from this drawing, other than for town planning purposes.
  2. All dimensions to be checked on site by the contractor and such dimensions to be their responsibility.
  3. Report all drawing errors, omissions and discrepancies to the architect.

project	WATERSIDE COTTAGE 10 COMMON DROVE	architect	T E GARDNER 10 HOLBECK ROW SE15 1QA
---------	--------------------------------------	-----------	---

drawing title / location  
EXISTING NORTH / SOUTH ELEVATIONS

scale	1:50@A1; 1:100@A3	status	PLANNING
-------	-------------------	--------	----------

Drawing No:	020	revision	PL1
-------------	-----	----------	-----