


Only scale for planning purposes. If in doubt, ask. This drawing is the property of Thomas Robinson Architects and must not be copied, reproduced or disclosed other than for the purposes of this project.

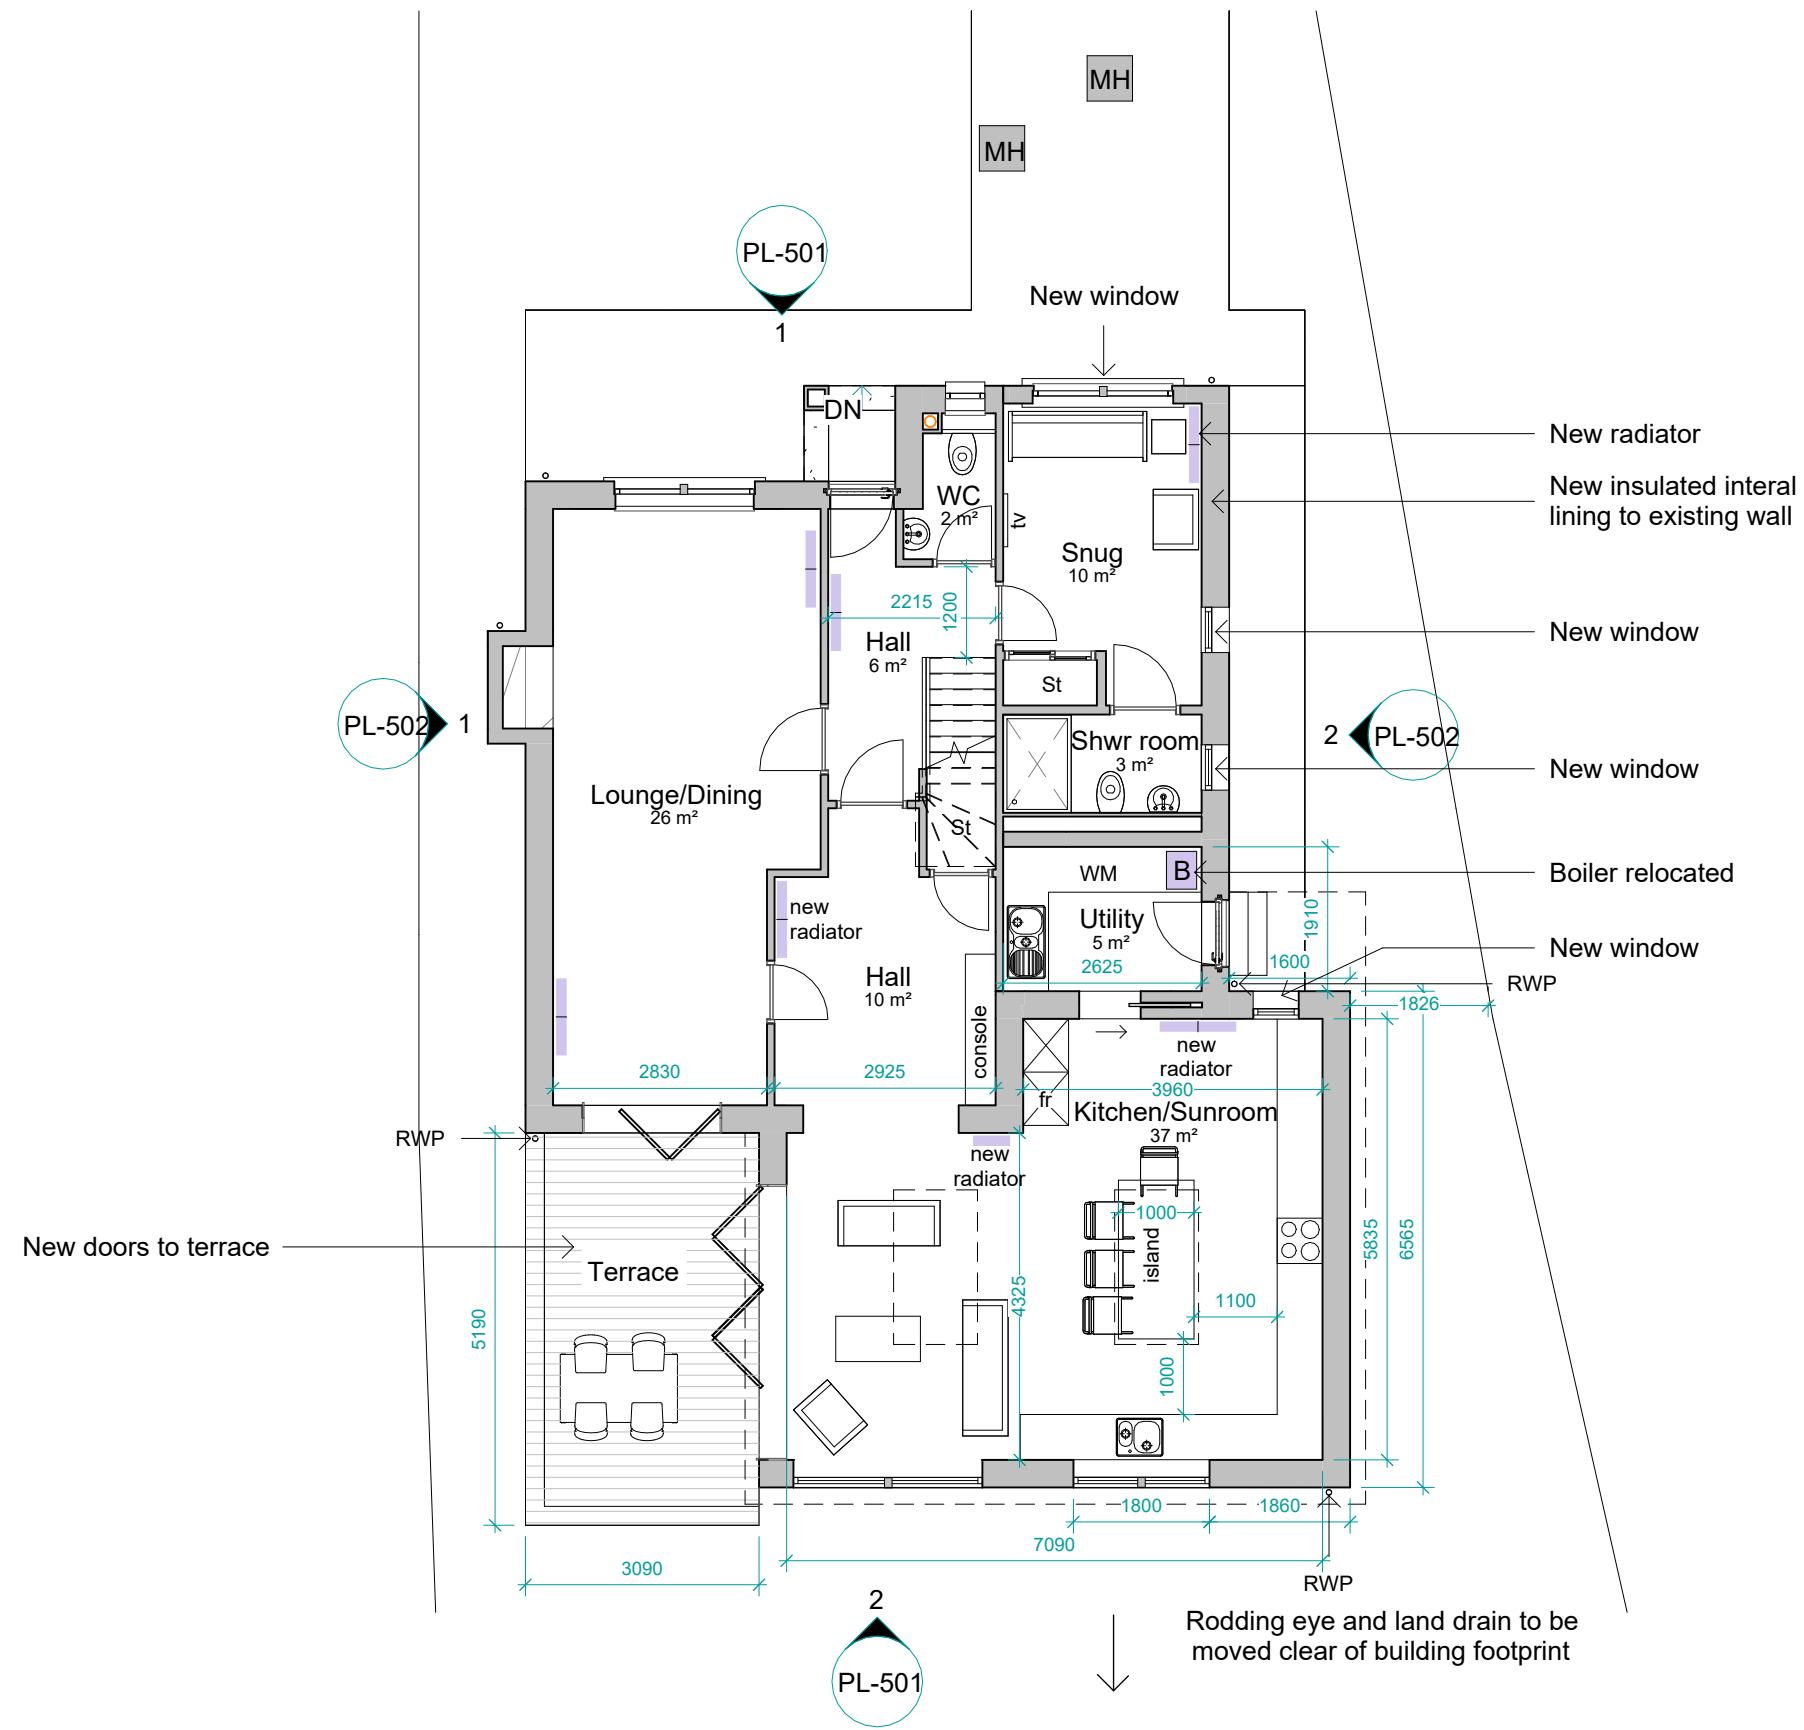

PLANNING

THOMAS ROBINSON ARCHITECTS

THE RED HOUSE, CROFTAMIE, GLASGOW, G63 0EU
TEL 01360 661144 FAX 01360 661122
email: mail@thomasrobinsonarchitects.co.uk
www.thomasrobinsonarchitects.co.uk



JOB TITLE

14 The Glebe Extension


DRAWING TITLE

Proposed Ground Floor Plan

SCALE (@ A3)

1 : 100

JOB NO.	DRAWING NO.	REVISION
1009	PL-300	

 

1 Proposed GF Plan
1:100