


Only scale for planning purposes. If in doubt, ask. This drawing is the property of Thomas Robinson Architects and must not be copied, reproduced or disclosed other than for the purposes of this project.

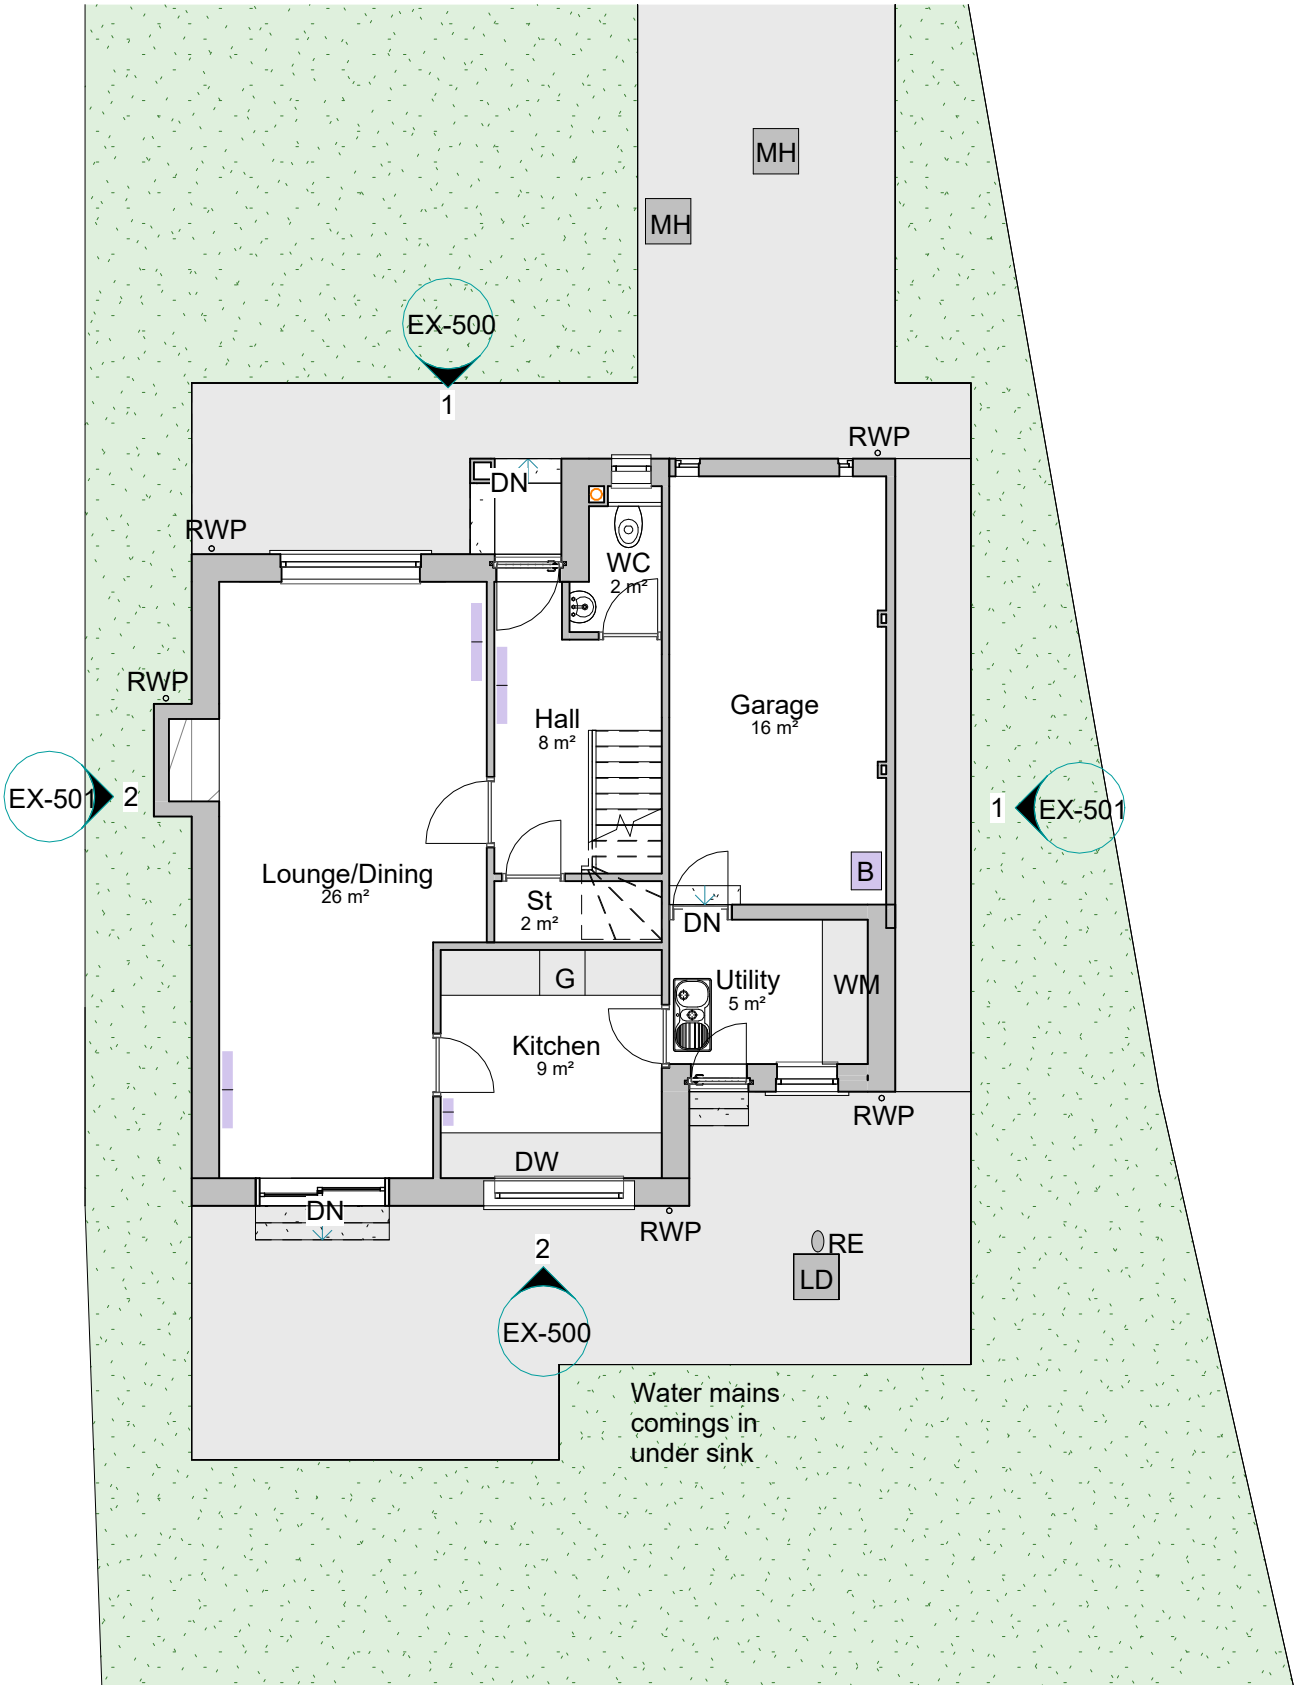

NORTH

PLANNING

**THOMAS ROBINSON
ARCHITECTS**

THE RED HOUSE, CROFTAMIE, GLASGOW, G63 0EU
TEL 01360 661144 FAX 01360 661122
email: mail@thomasrobinsonarchitects.co.uk
www.thomasrobinsonarchitects.co.uk

©

JOB TITLE

14 The Glebe Extension

DRAWING TITLE

Existing Ground Floor Plan

SCALE (@ A3)

1 : 100


JOB NO.

DRAWING NO.

REVISION

1009

EX-300

 

Existing GF Plan

1:100