


THIS DRAWING IS COPYRIGHT.
 ALL DIMENSIONS TO BE CHECKED ON SITE
 PRIOR TO ORDER OF MATERIALS OR
 FABRICATION OF WORK. ANY DISCREPANCIES
 TO BE REPORTED TO THE AGENT.
 THIS DRAWING SHOULD NOT BE SCALED.


PROP SOUTH EAST ELEVATION

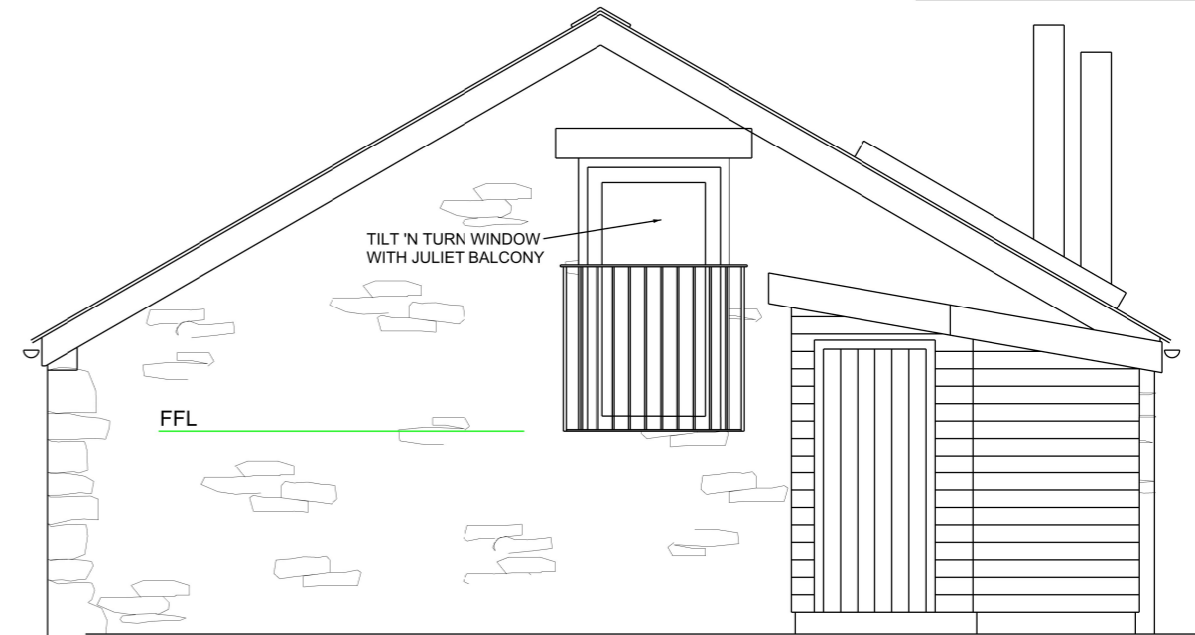

PROP NORTH WEST ELEVATION



PROP NORTH EAST ELEVATION

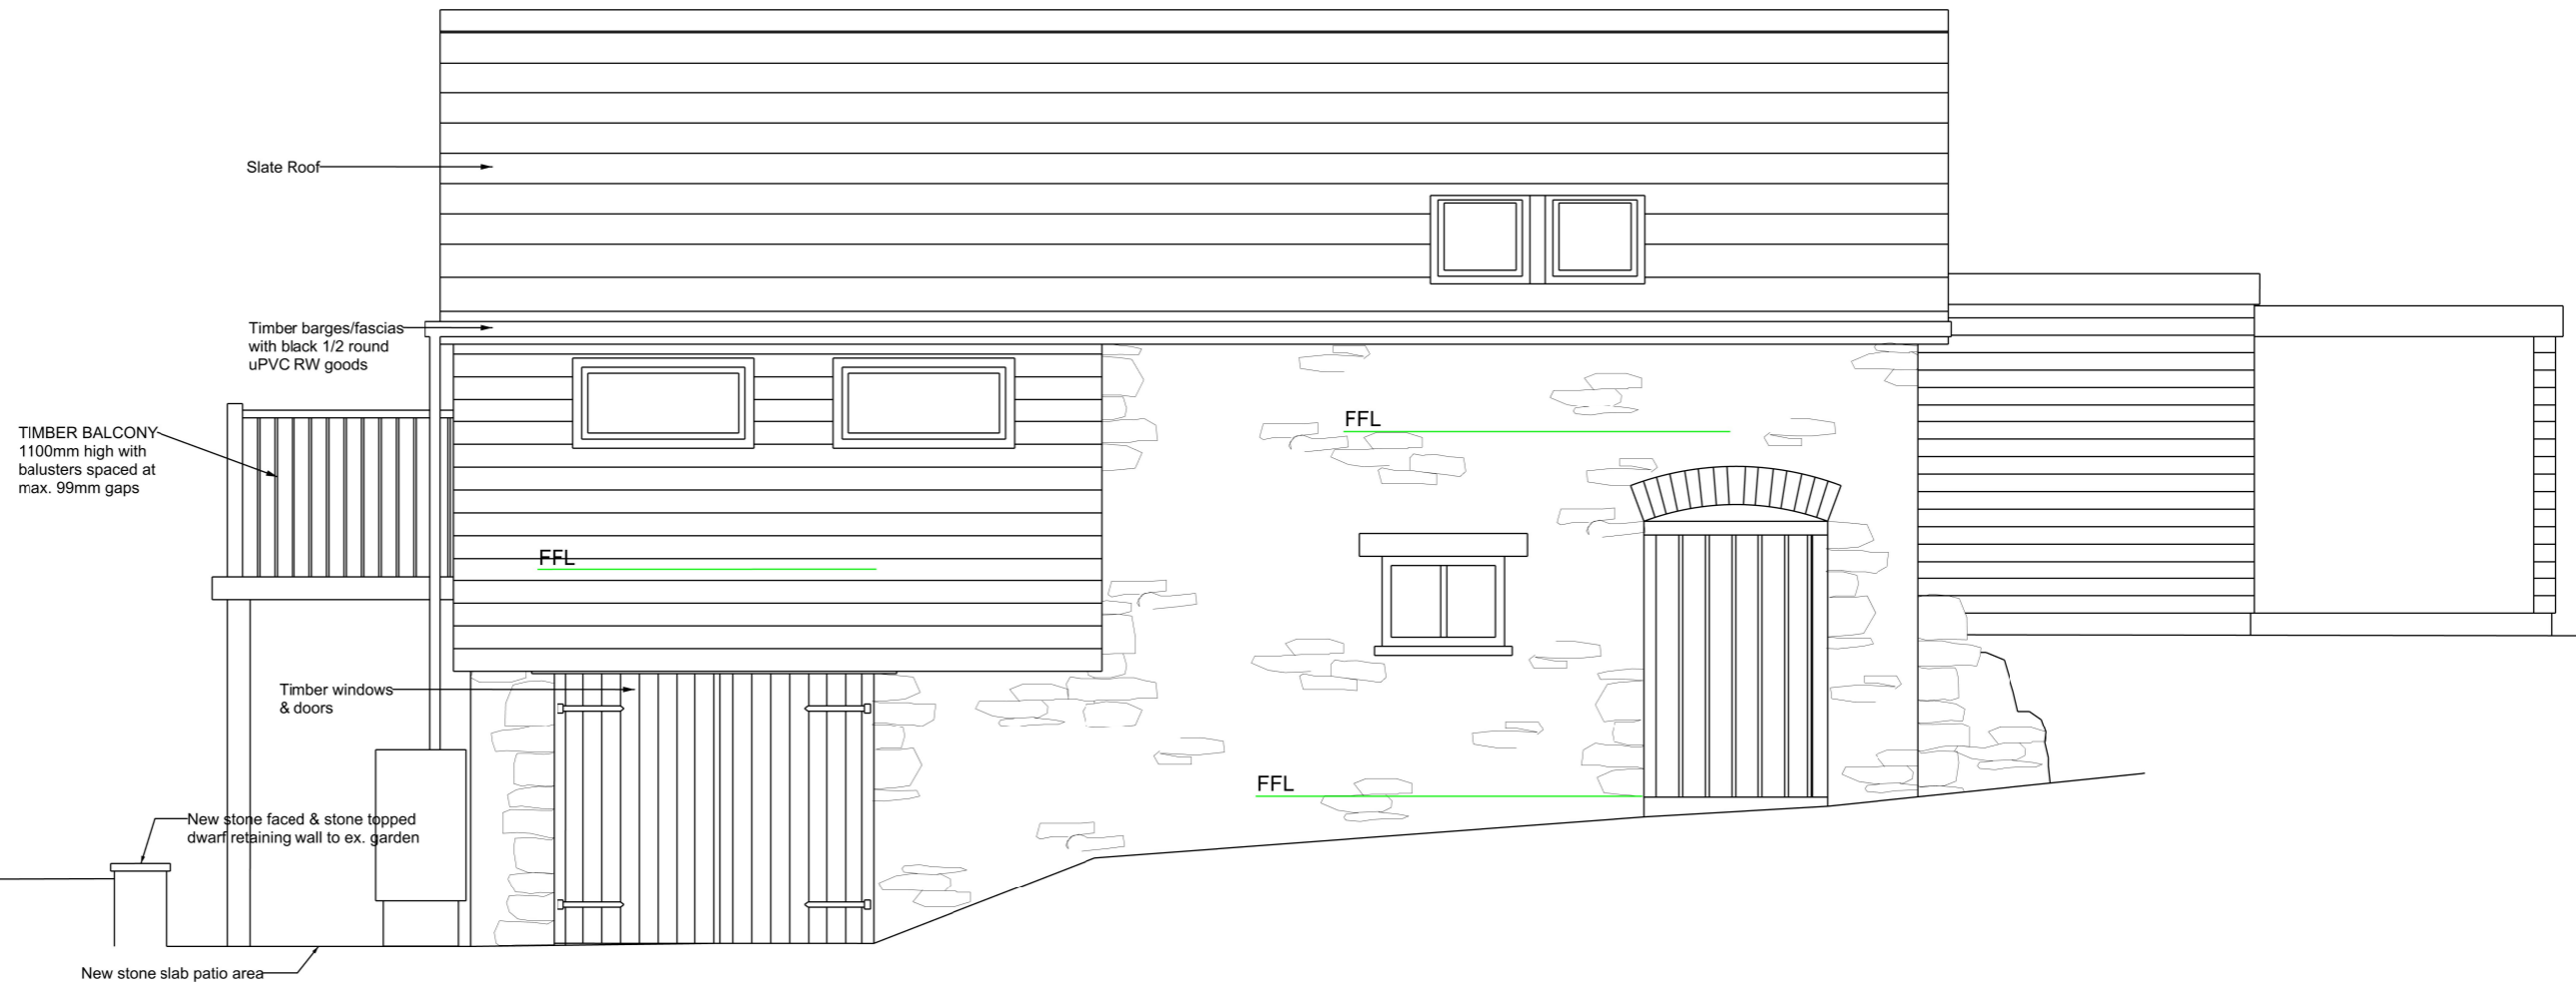

CLIENT: Mrs S Andrew

SITE: Upper Gogia Llowes HR3 5JG

TITLE: Conversion of existing workshop & store to residential annexe
 PROPOSED SE, NW & NE ELEVS

DATE: 31st August 2021

SCALE: 1:50 @ A3

DWG No: 19 / 5045 / 0217 / 6 OF 7

REV: C

ARCHITECTURAL ECOLOGICAL DESIGN
 T: 01497 847892
 E: aedes@mac.com
 www.debstephensdesign.co.uk