



THIS DRAWING IS COPYRIGHT.
ALL DIMENSIONS TO BE CHECKED ON SITE
PRIOR TO ORDER OF MATERIALS OR
FABRICATION OF WORK. ANY DISCREPANCIES
TO BE REPORTED TO THE AGENT.
THIS DRAWING SHOULD NOT BE SCALED.


EX. SOUTH EAST ELEVATION

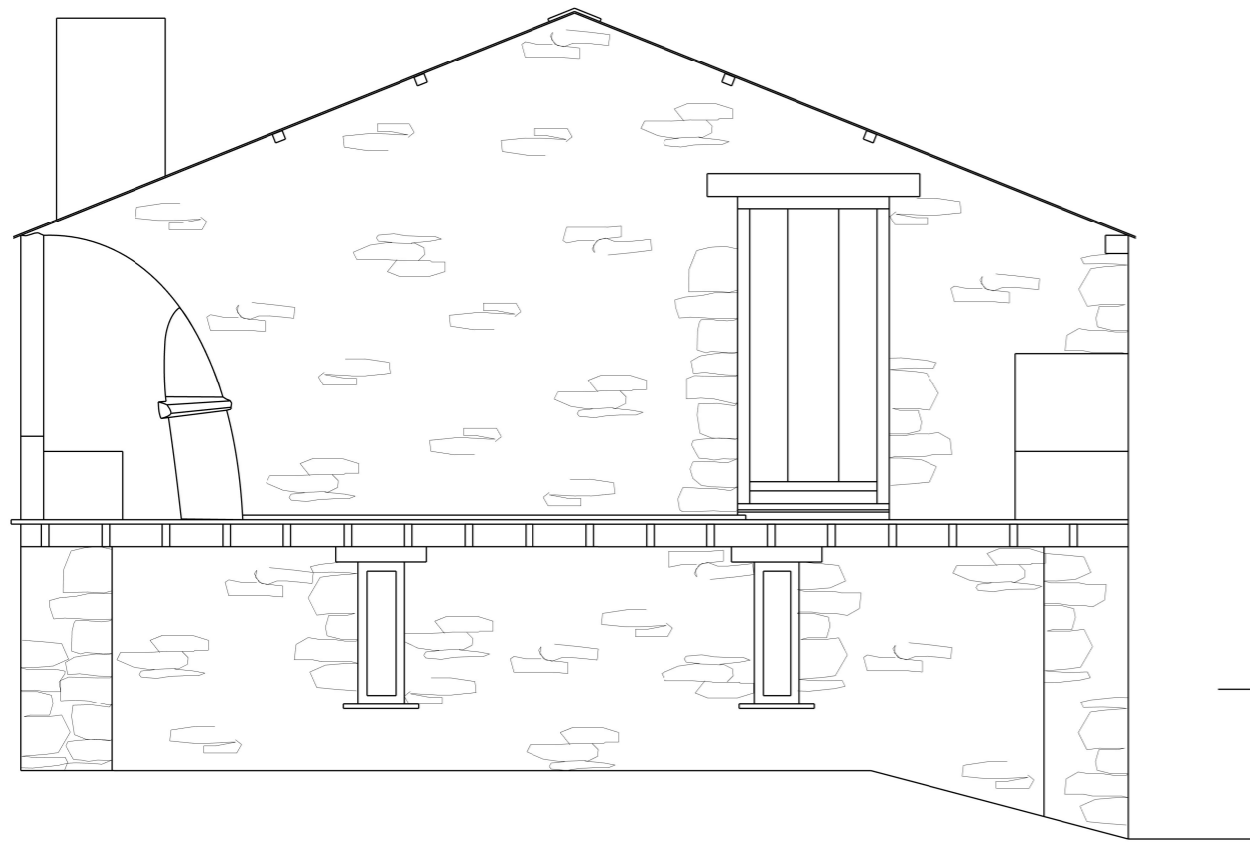

EX. NORTH WEST ELEVATION

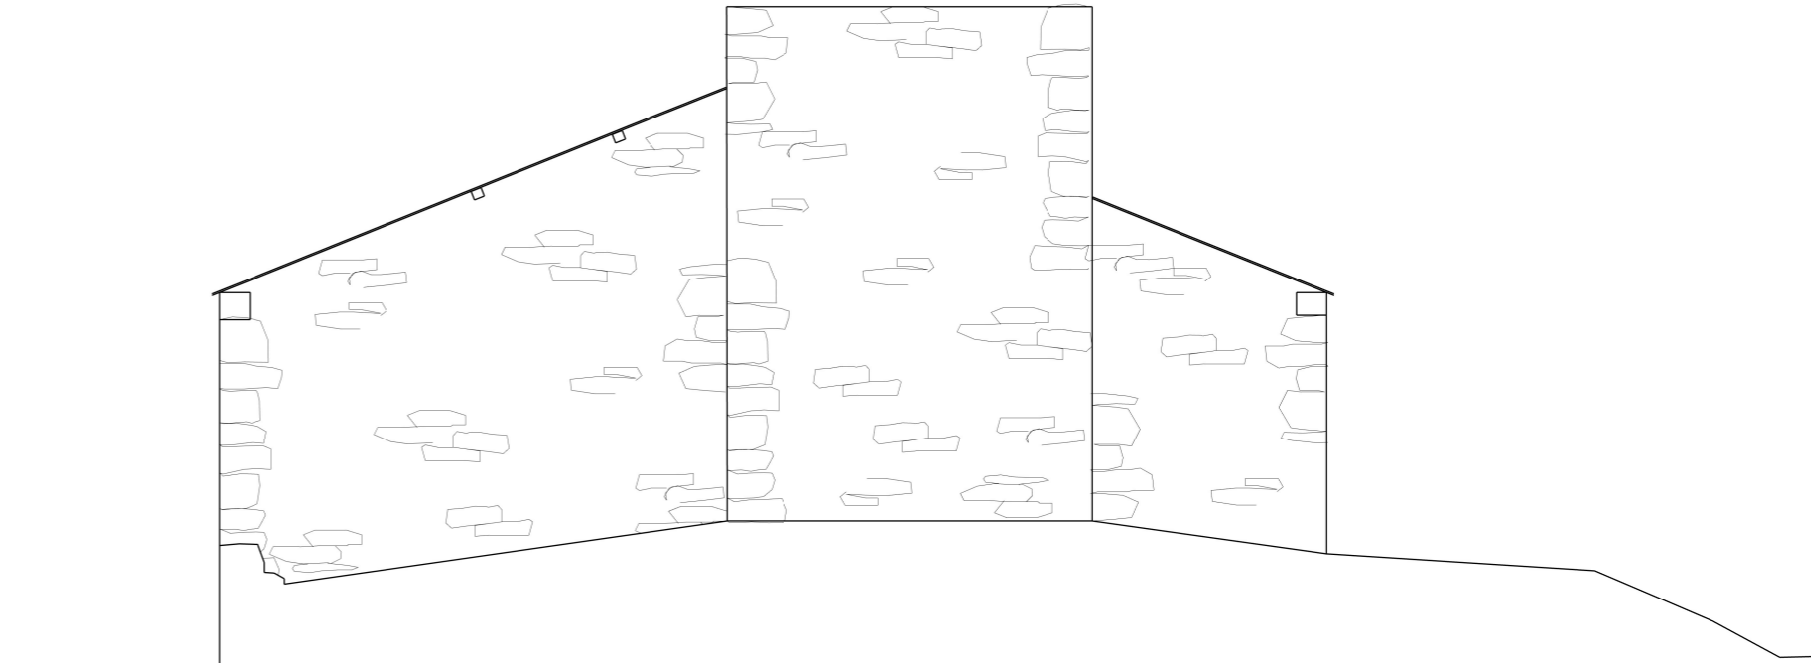

EX. NORTH EAST ELEVATION

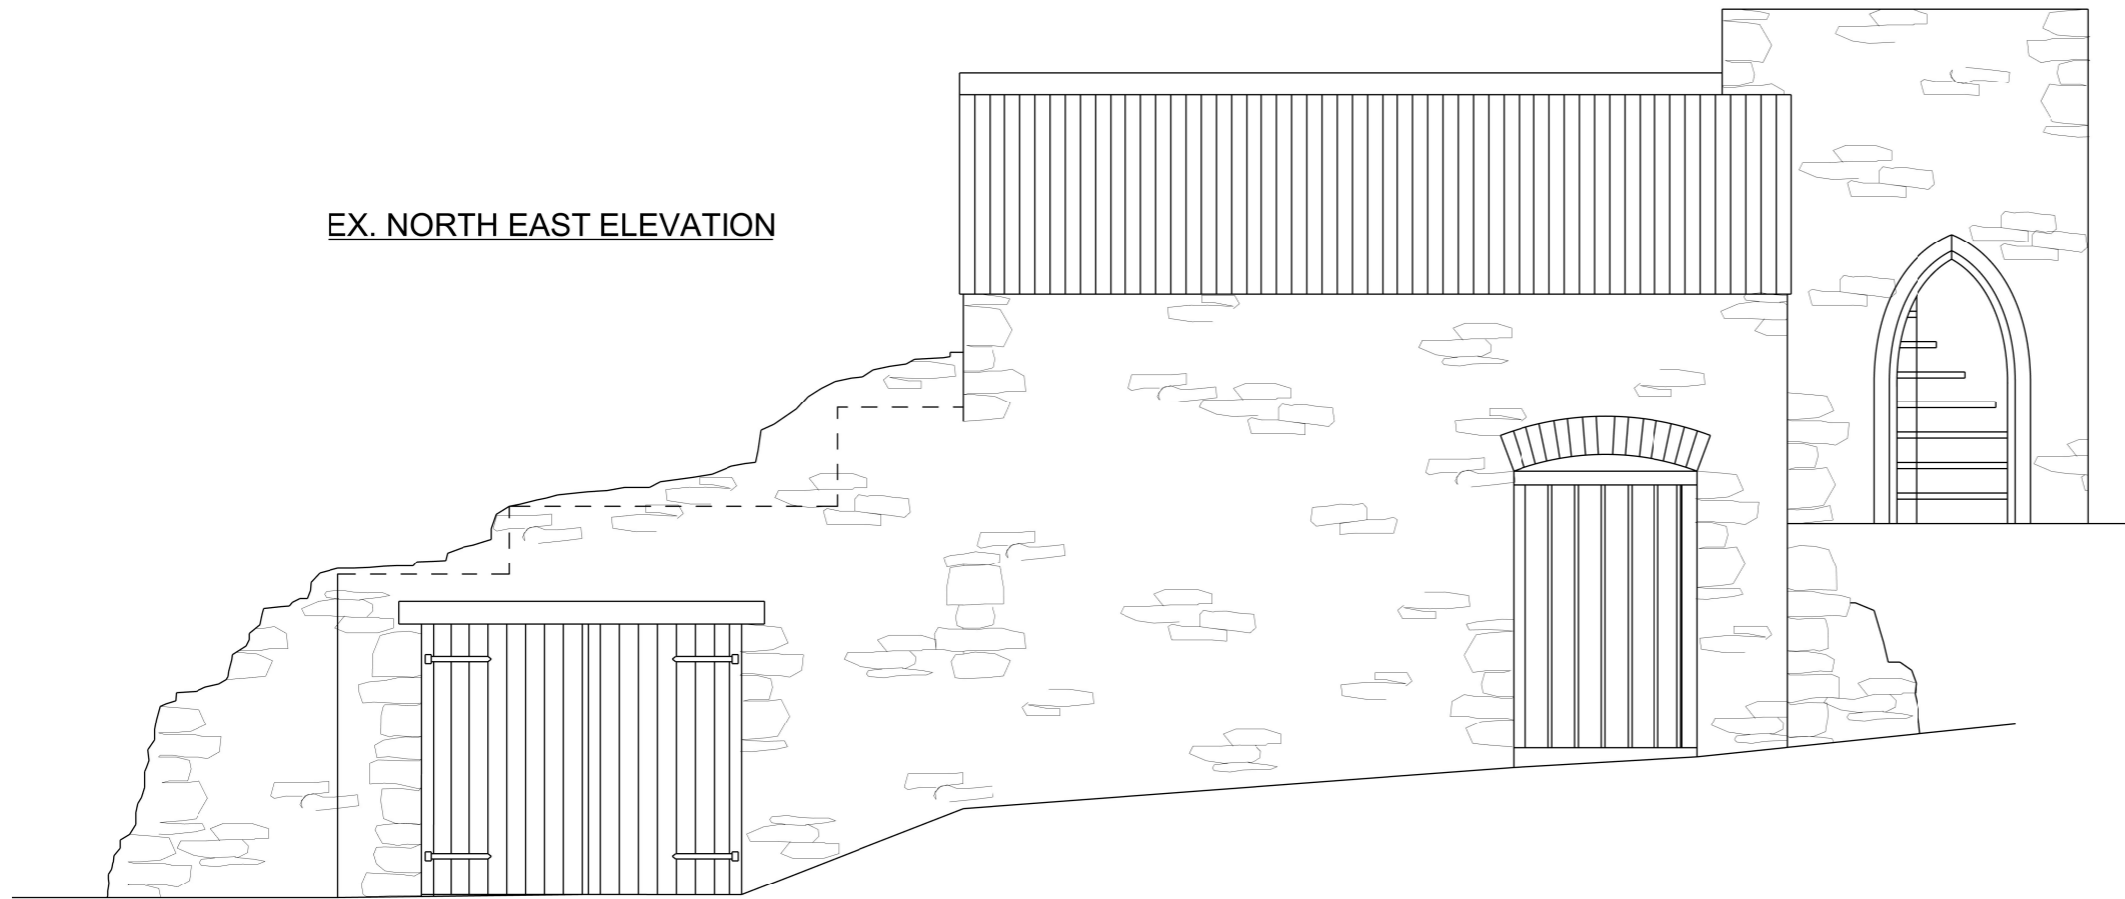

CLIENT: Mrs S Andrews

SITE: Upper Gogia
Lowes
HR3 5JG

TITLE: Conversion of existing workshop
& store to residential annexe

EXISTING SE, NE & NW ELEVS

DATE: 18th April 2019

SCALE: 1:50 @ A3

DWG No: 19 / 5045 / 0217 / 2 OF 7

REV:

