



THIS DRAWING IS COPYRIGHT.  
ALL DIMENSIONS TO BE CHECKED ON SITE  
PRIOR TO ORDER OF MATERIALS OR  
FABRICATION OF WORK. ANY DISCREPANCIES  
TO BE REPORTED TO THE AGENT.  
THIS DRAWING SHOULD NOT BE SCALED.

### EX. FIRST FLOOR

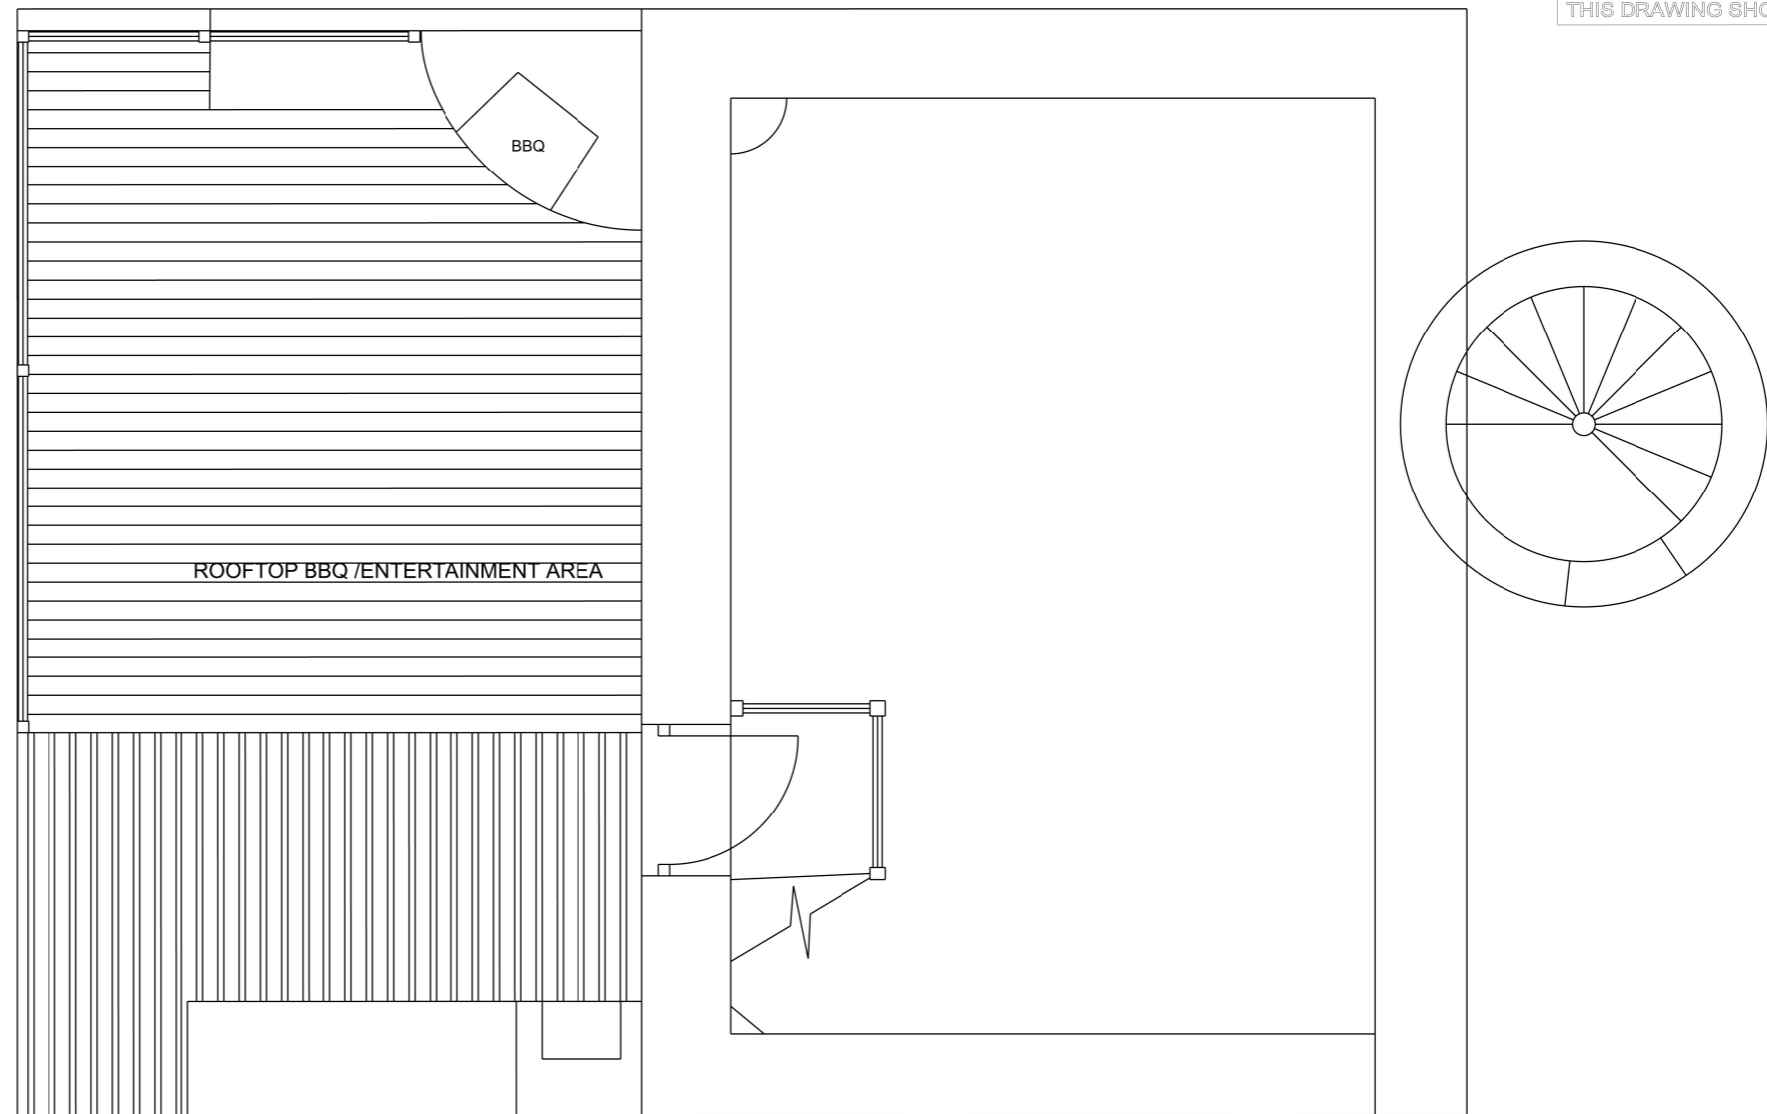

### EX. SOUTH WEST ELEVATION

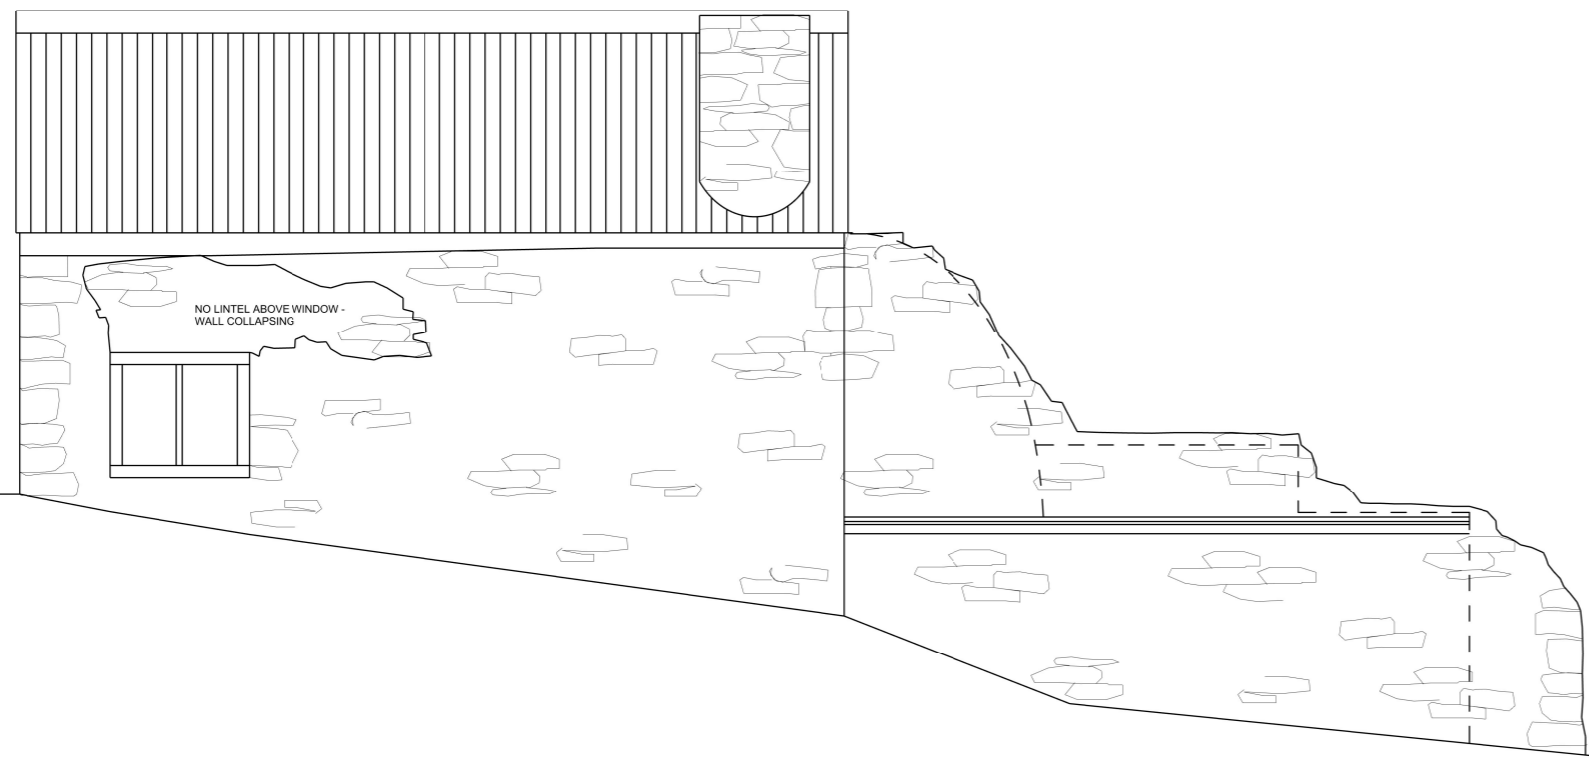

CLIENT: Mrs S Andrews

SITE: Upper Gogia  
Llowes  
HR3 5JG

TITLE: Conversion of existing workshop  
& store to residential annexe

EXISTING FIRST FLOOR PLAN  
& SW ELEVATION

DATE: 18th April 2019

SCALE: 1:50 @ A3

DWG No: 19 / 5045 / 0217 / 3 OF 7

REV:

