



THIS DRAWING IS COPYRIGHT.
 ALL DIMENSIONS TO BE CHECKED ON SITE
 PRIOR TO ORDER OF MATERIALS OR
 FABRICATION OF WORK. ANY DISCREPANCIES
 TO BE REPORTED TO THE AGENT.
 THIS DRAWING SHOULD NOT BE SCALED.

EX. GROUND FLOOR

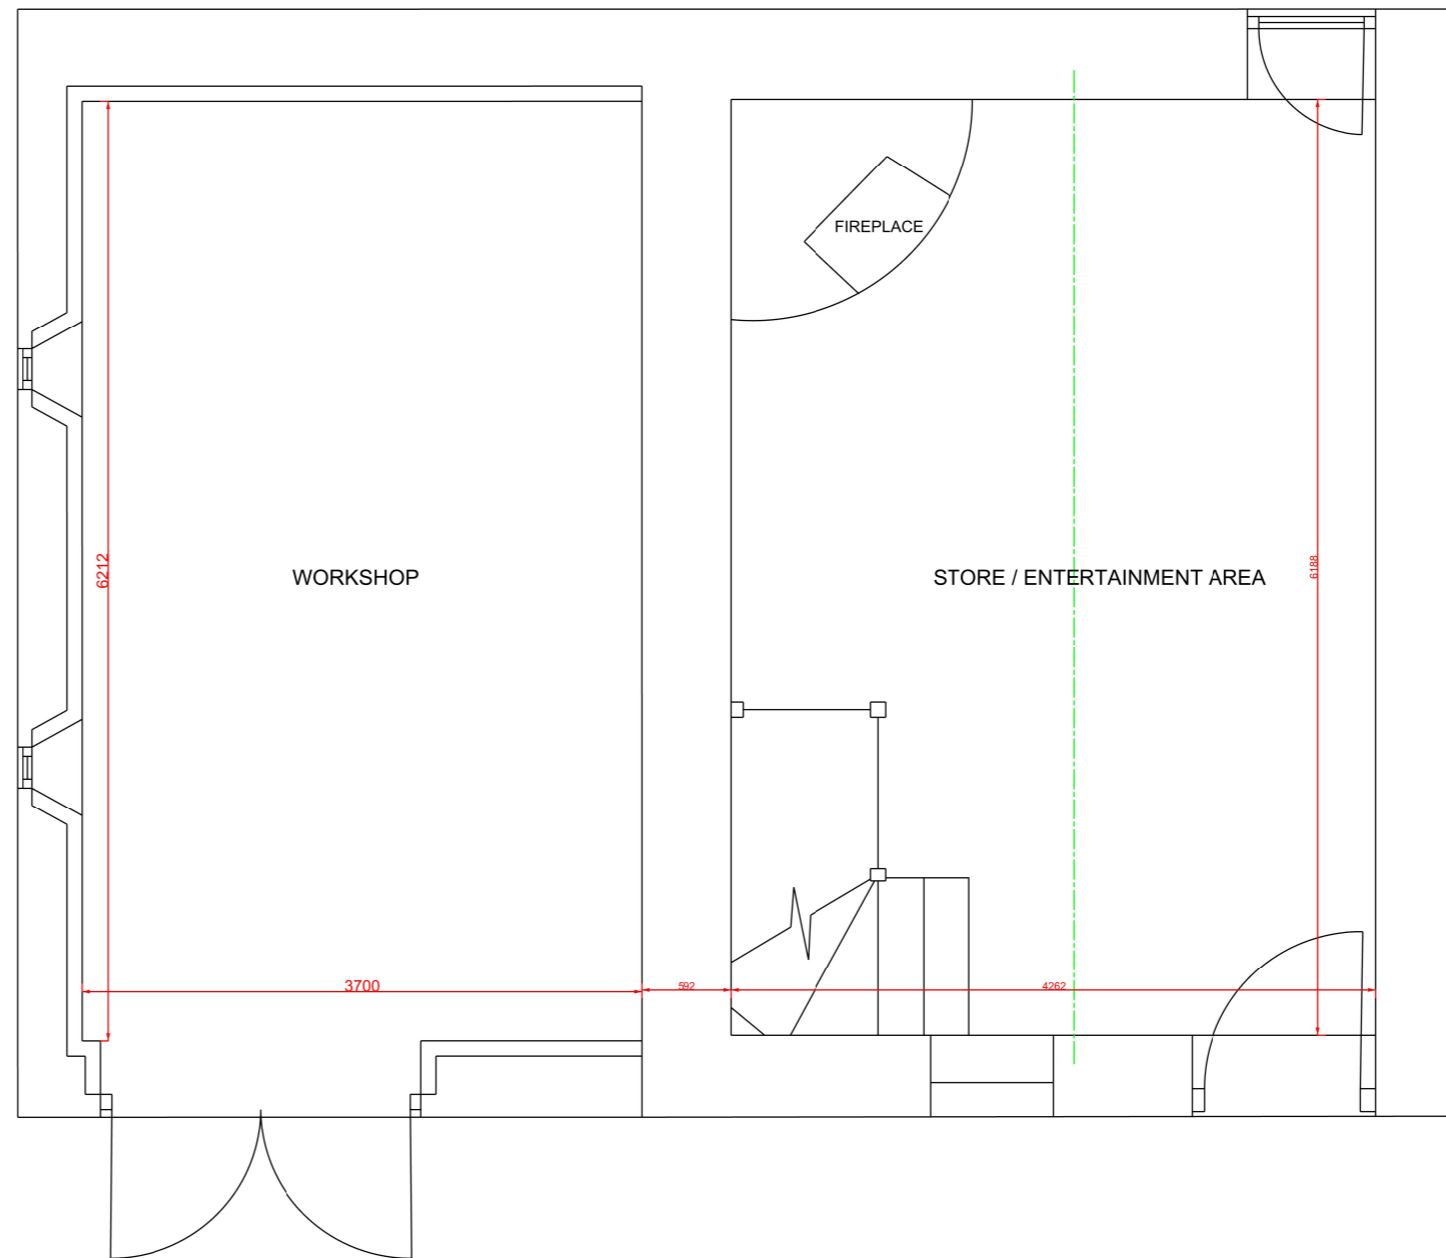

EX. SECTION

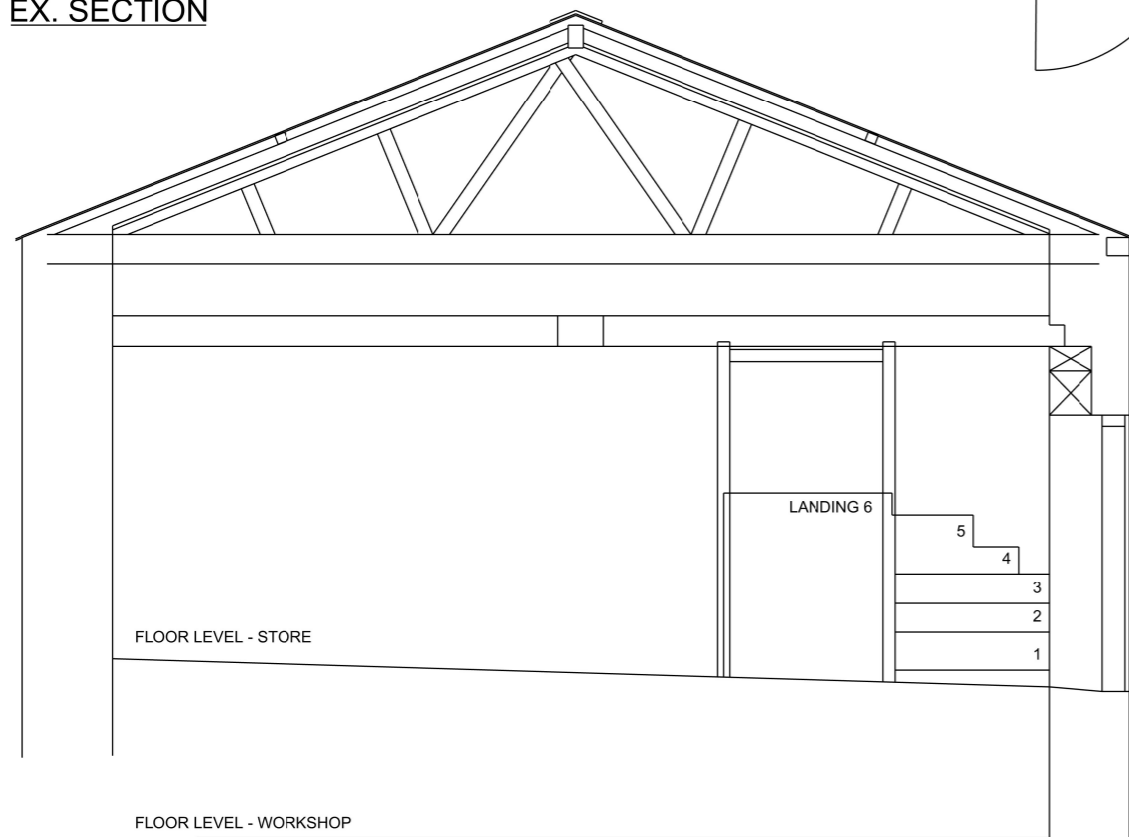

CLIENT: Mrs S Andrews

SITE: Upper Gogia
 Llowes
 HR3 5JG

TITLE: Conversion of existing workshop
 & store to residential annexe

EXISTING GROUND FLOOR PLAN
 & SECTION

DATE: 18th April 2019

SCALE: 1:50 @ A3

DWG No: 19 / 5045 / 0217 / 1 OF 7

REV: