



THIS DRAWING IS COPYRIGHT.
 ALL DIMENSIONS TO BE CHECKED ON SITE
 PRIOR TO ORDER OF MATERIALS OR
 FABRICATION OF WORK. ANY DISCREPANCIES
 TO BE REPORTED TO THE AGENT.
 THIS DRAWING SHOULD NOT BE SCALED.


PROP SOUTH WEST ELEVATION

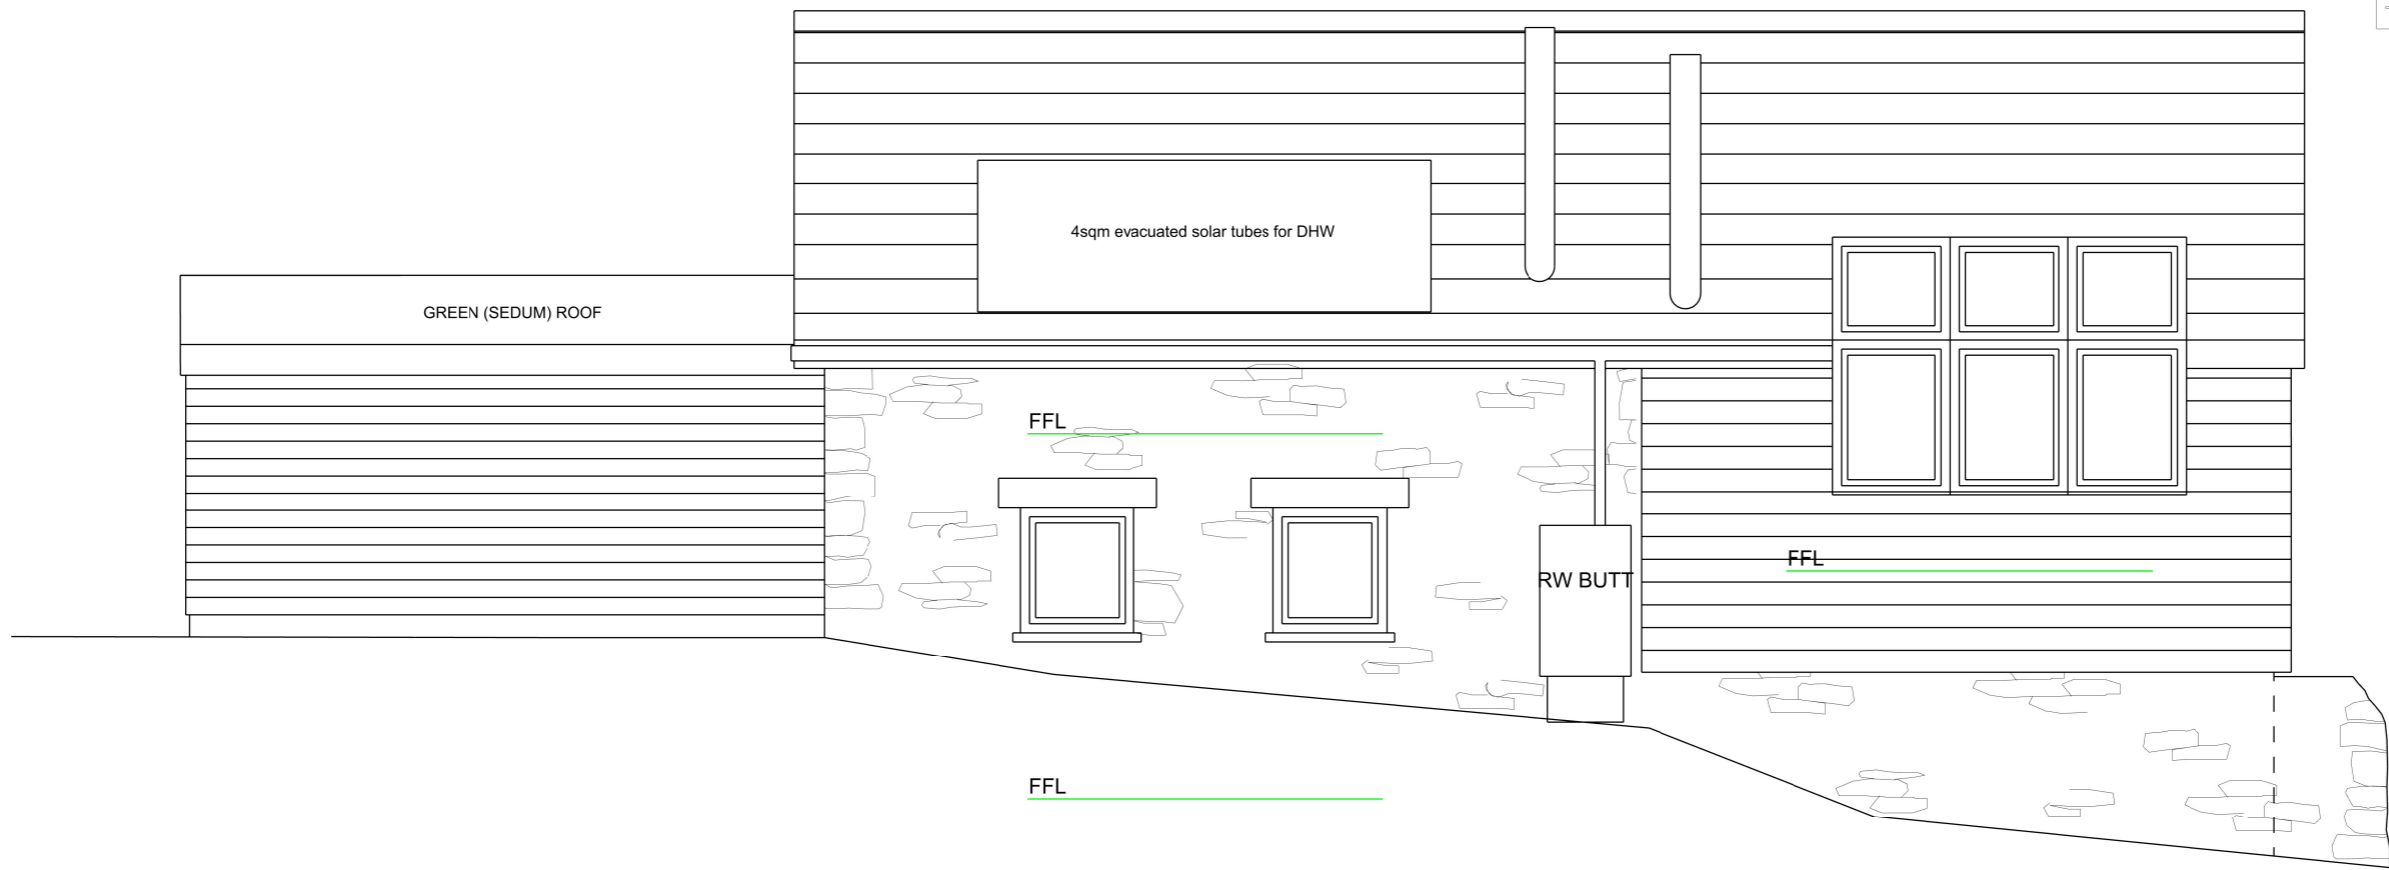

SECTION A-A

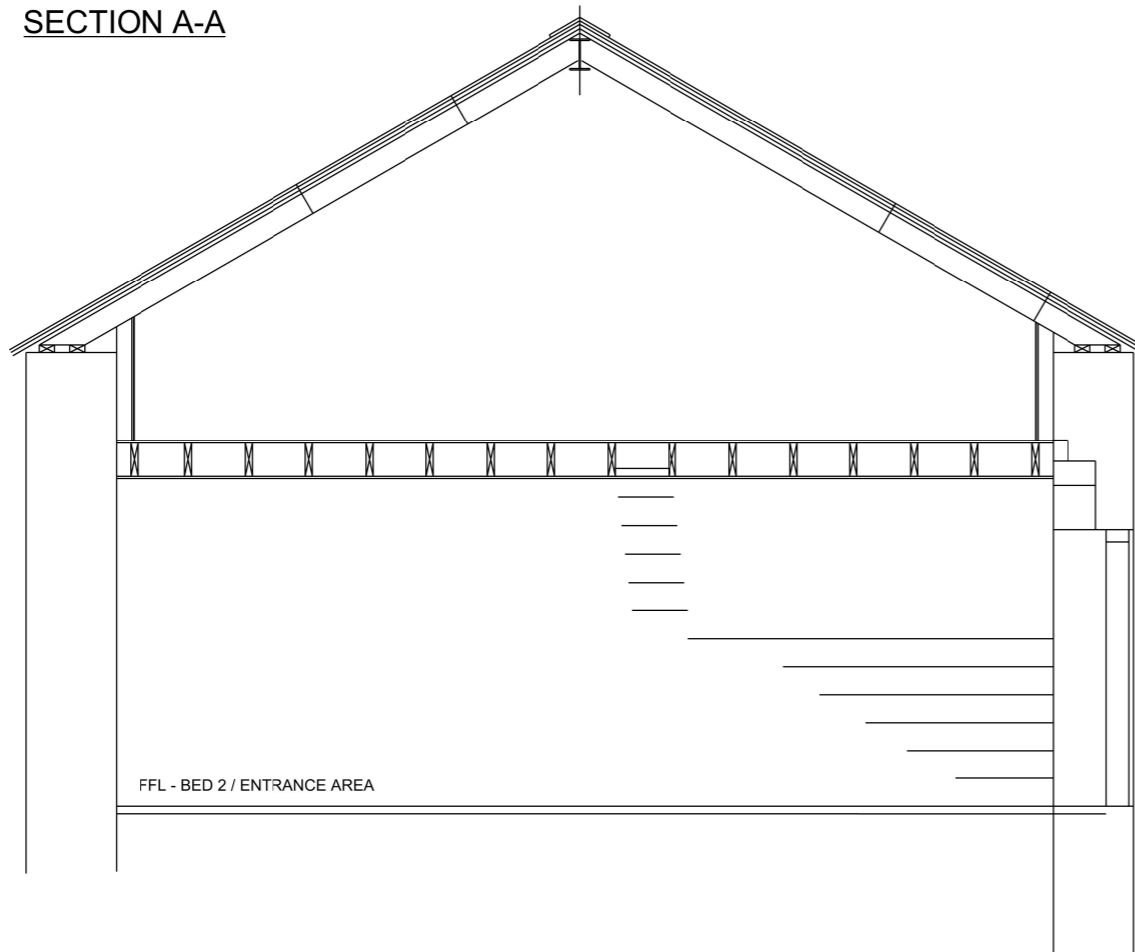

SECTION B-B

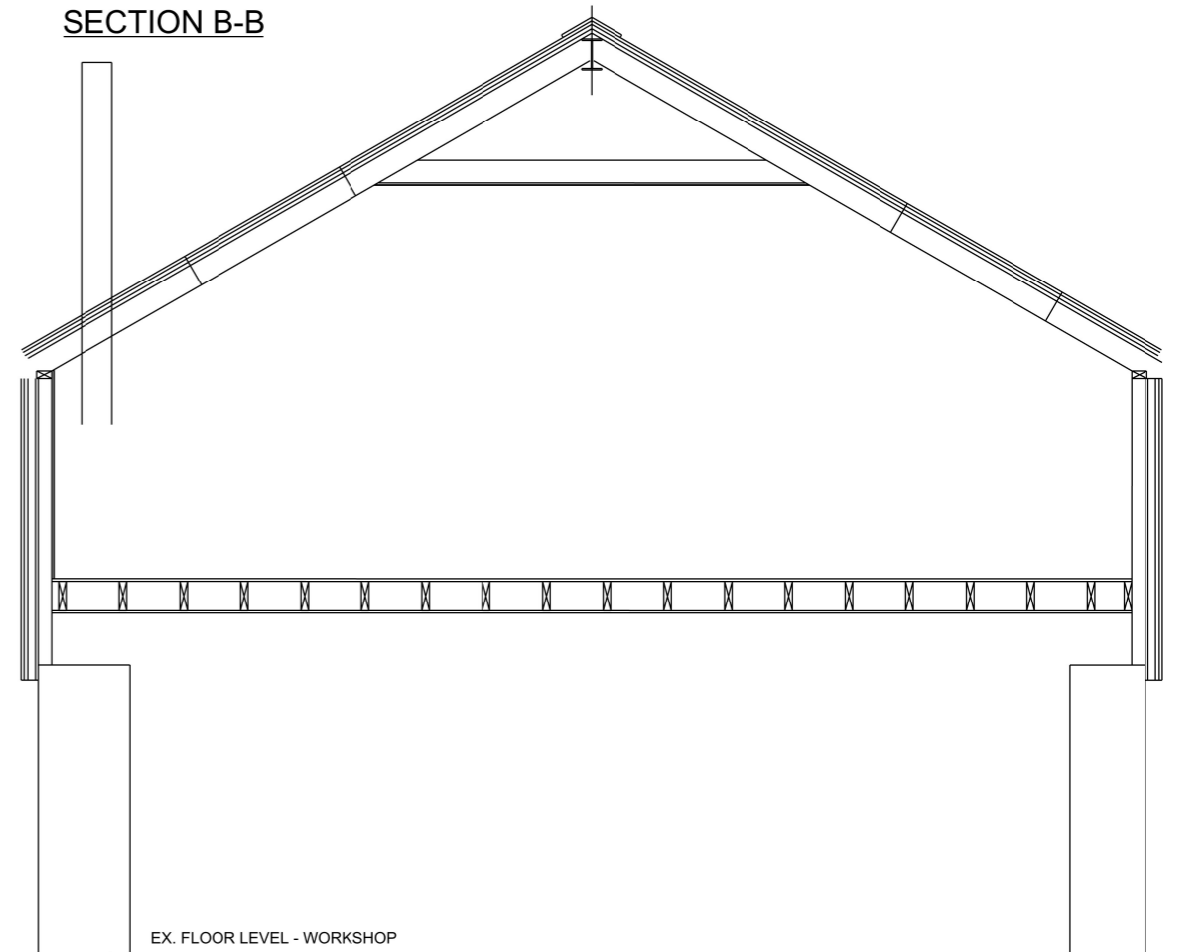

CLIENT: Mrs S Andrew
 SITE: Upper Gogia
 Llowes
 HR3 5JG
 TITLE: Conversion of existing workshop
 & store to residential annexe
 PROPOSED SW ELEV & SECTIONS
 DATE: 31st August 2021
 SCALE: 1:50 @ A3
 DWG No: 19 / 5045 / 0217 / 7 OF 7
 REV: C

