




ELEVATION - SOUTH
scale 1:100

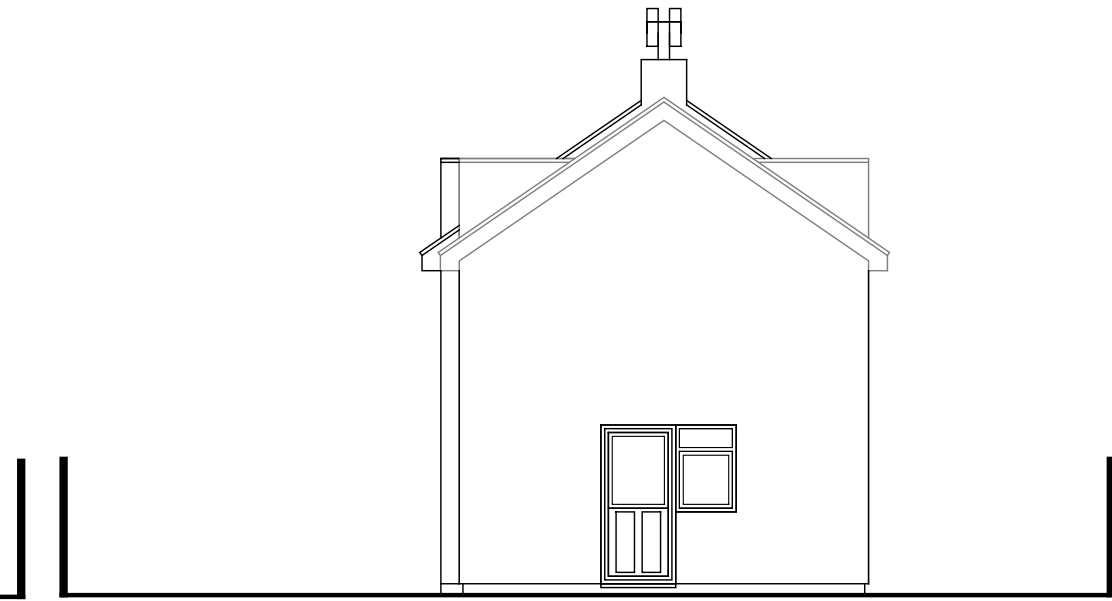


ELEVATION - EAST
scale 1:100

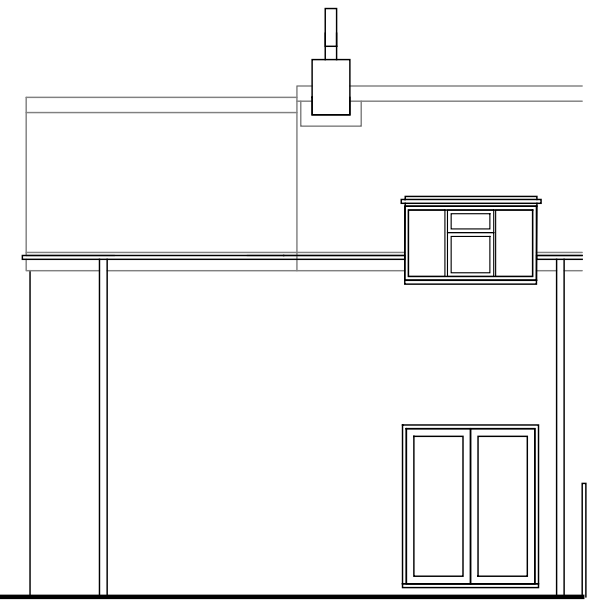


ELEVATION - NORTH
scale 1:100

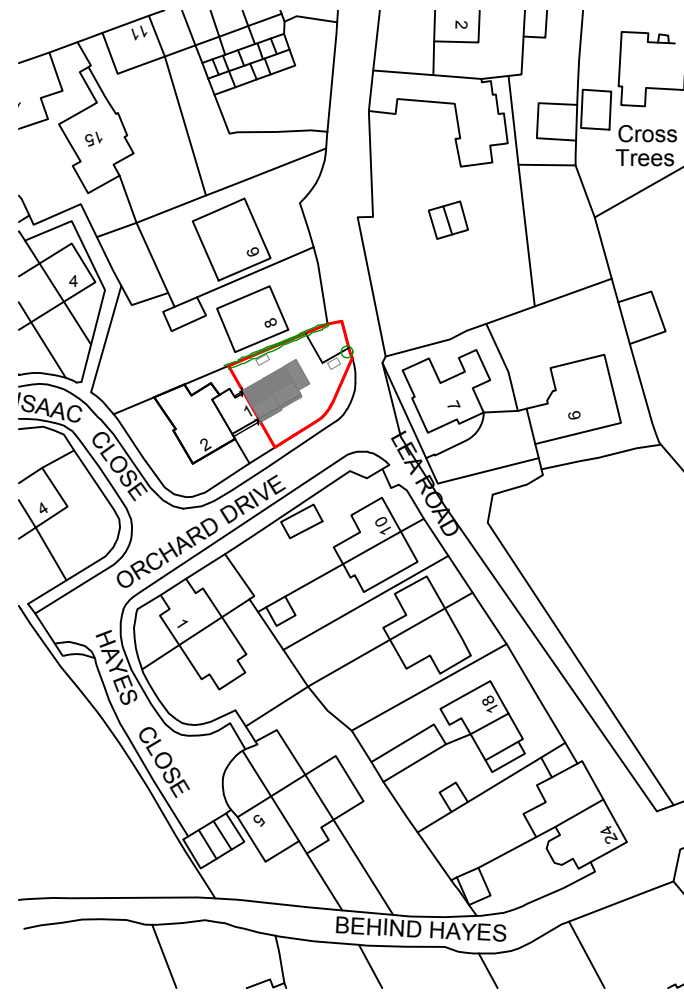


SITE LOCATION PLAN
scale 1:1250

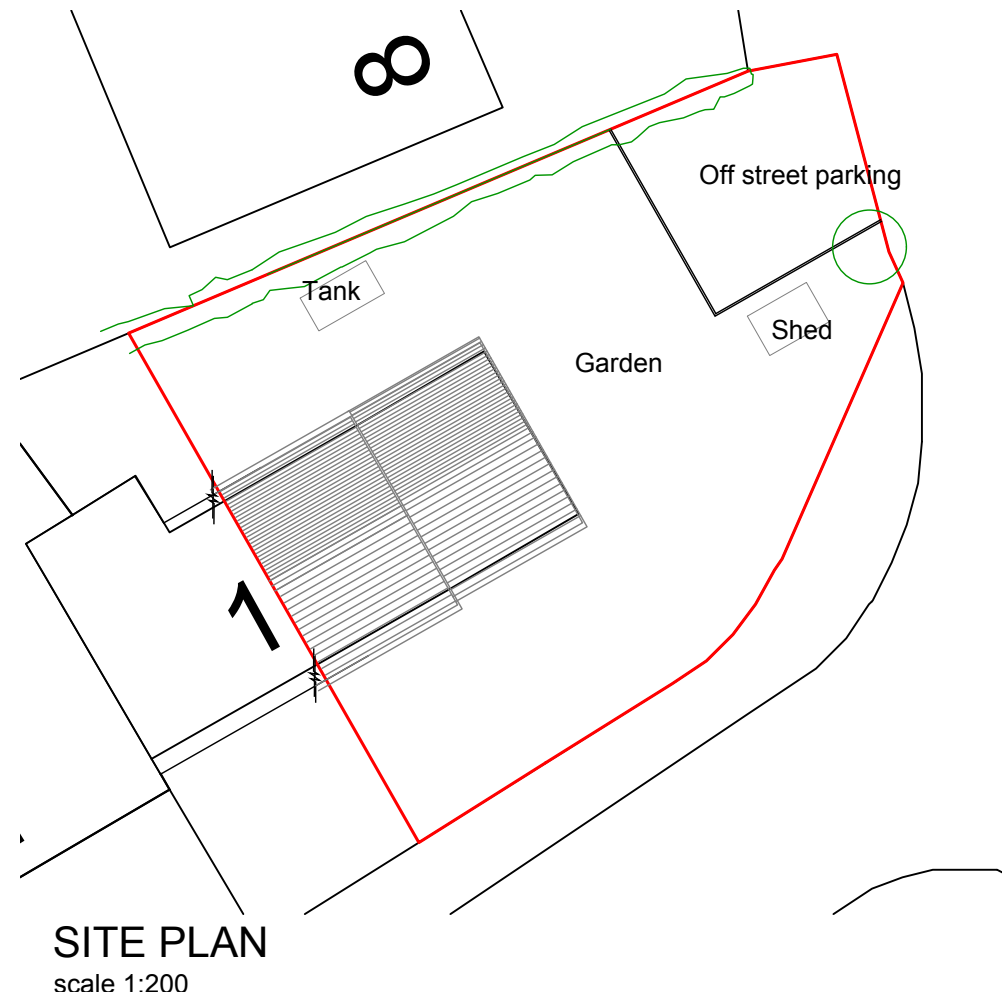

SITE PLAN
scale 1:200

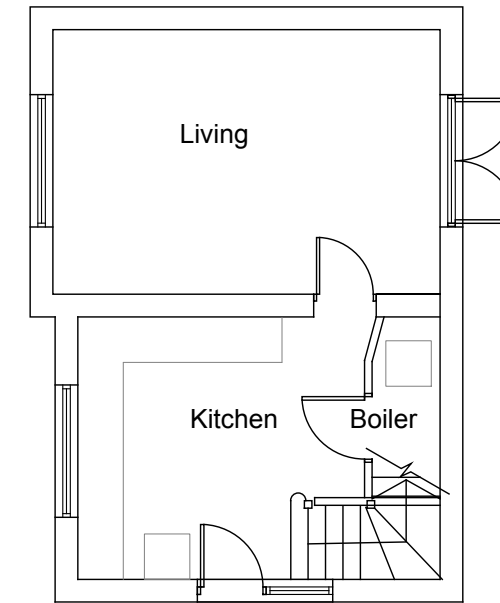



GROUND FLOOR PLAN
scale 1:100

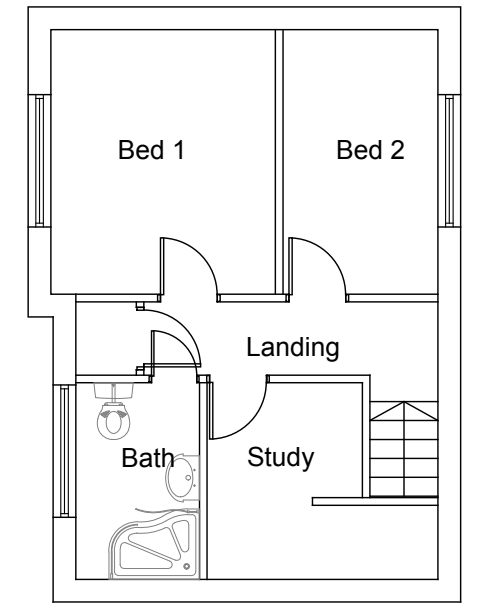

FIRST FLOOR PLAN
scale 1:100

EXISTING PLAN & ELEVATIONS

1. Site plan subject to Planning and Building Control approval,
2. Please also refer to Highways and Engineer design and specification,
3. Drawing subject to full topographical and ecology survey.

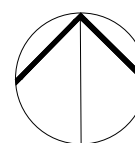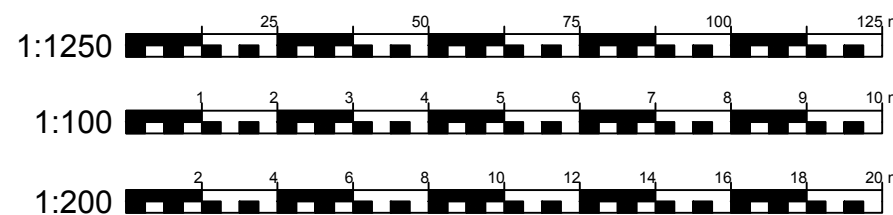

REVISION	DATE	COMMENTS	AUTHOR / CHECKED
P1	08/09/2021	FIRST ISSUE	AA

EXPEDITE

CARDIFF OFFICE
8 Village Way, Greenmeadows Springs
Business Park, Cardiff, CF15 7NE
t: 02920 098655

EXETER OFFICE
35 Southernhay-East
Exeter, EX1 1AP
t: 01392 691631

RIBA
w: expediteps.com

TITLE
1a ORCHARD DRIVE, OTTERTON
ON BEHALF OF MR BROWN

DETAIL
EXISTING FLOOR PLAN AND ELEVATIONS

DATE	SCALE	REV	AUTHOR / CHECKED
AUGUST 2021	1:100, 1:200 & 1:1250 @A3	P1	AA
DRAWING No. 1a Orchard - 210908.sk1			
DRAWING - STATUS PRELIMINARY			