


1. Site plan subject to Planning and Building Control approval,
2. Please also refer to Highways and Engineer design and specification,
3. Drawing subject to full topographical and ecology survey.

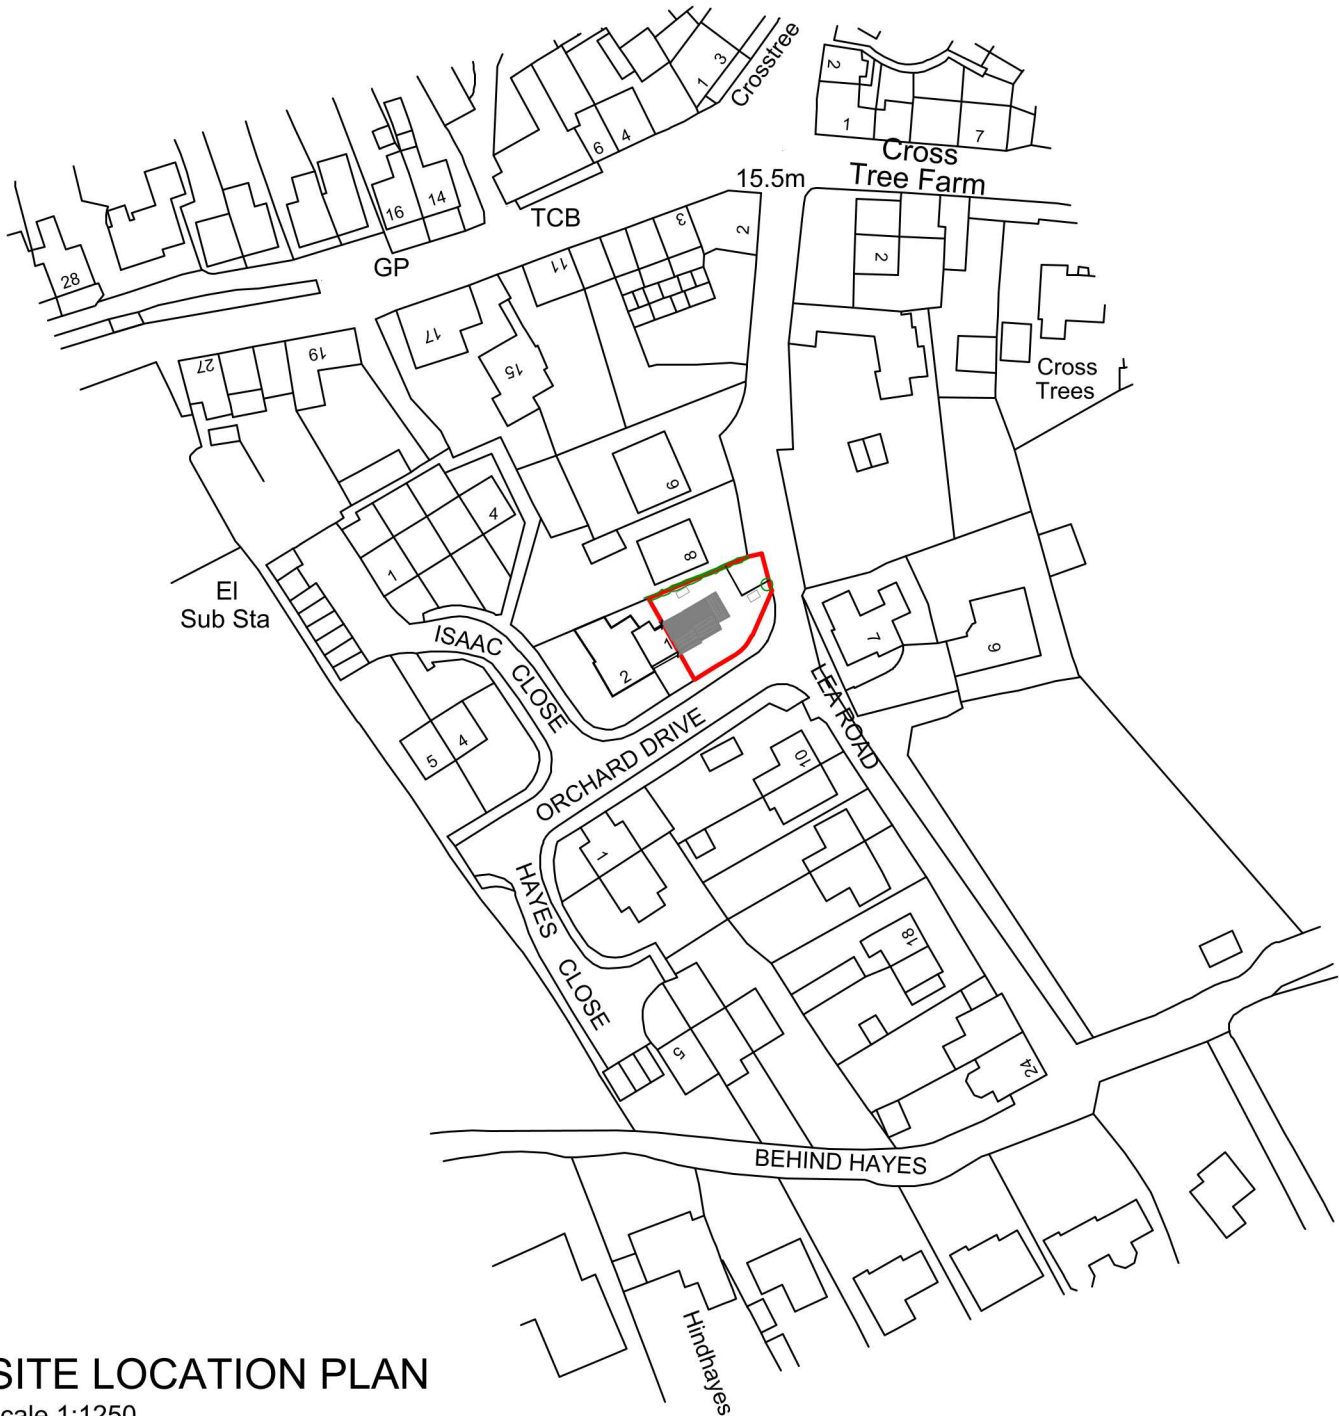

SITE LOCATION PLAN

scale 1:1250

Ordnance Survey, (c) Crown Copyright 2021. All rights reserved. Licence number 100022432

1:1250 125 m

Denotes application boundary

P2	13/09/2021	AMENDED TO SUIT LPA FEEDBACK	AA
P1	09/08/2021	FIRST ISSUE	xx
REVISION	DATE	COMMENTS	AUTHOR / CHECKED

EXPEDITE

CARDIFF OFFICE
8 Village Way, Greenmeadows Springs
Business Park, Cardiff, CF15 7NE
t: 02920 098655


EXETER OFFICE
35 Southernhay-East
Exeter, EX1 1AP
t: 01392 691631

RIBA
w: expediteps.com

TITLE
1a ORCHARD DRIVE, OTTERTON
ON BEHALF OF MR BROWN

DETAIL
SITE LOCATION PLAN

DATE AUGUST 2021	SCALE 1:1250 @A4
DRAWING No. 1a Orchard - 210908.sk0	REV P2
DRAWING - STATUS PRELIMINARY	AUTHOR / CHECKED AA

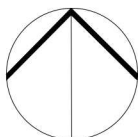

CONTRACTORS MUST CHECK ALL DIMENSIONS ON SITE. ONLY FIGURED DIMENSIONS ARE TO BE WORKED FROM. DISCREPANCIES MUST BE REPORTED TO THE ARCHITECT BEFORE PROCEEDING. © THIS DRAWING IS COPYRIGHT.