




EXISTING SOUTH WEST ELEVATION

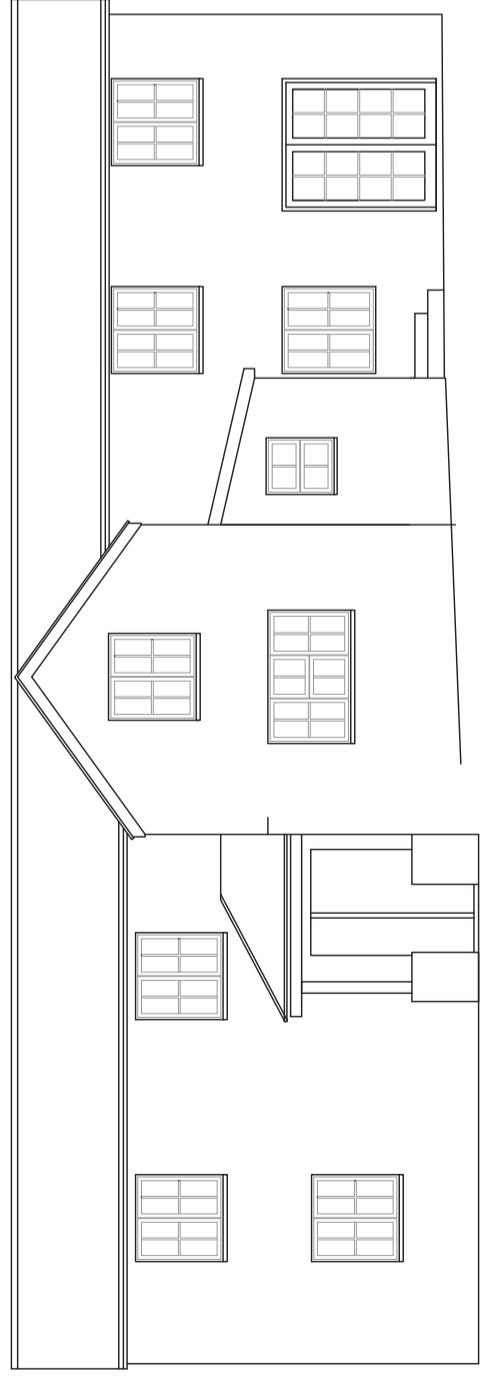

EXISTING NORTH WEST ELEVATION

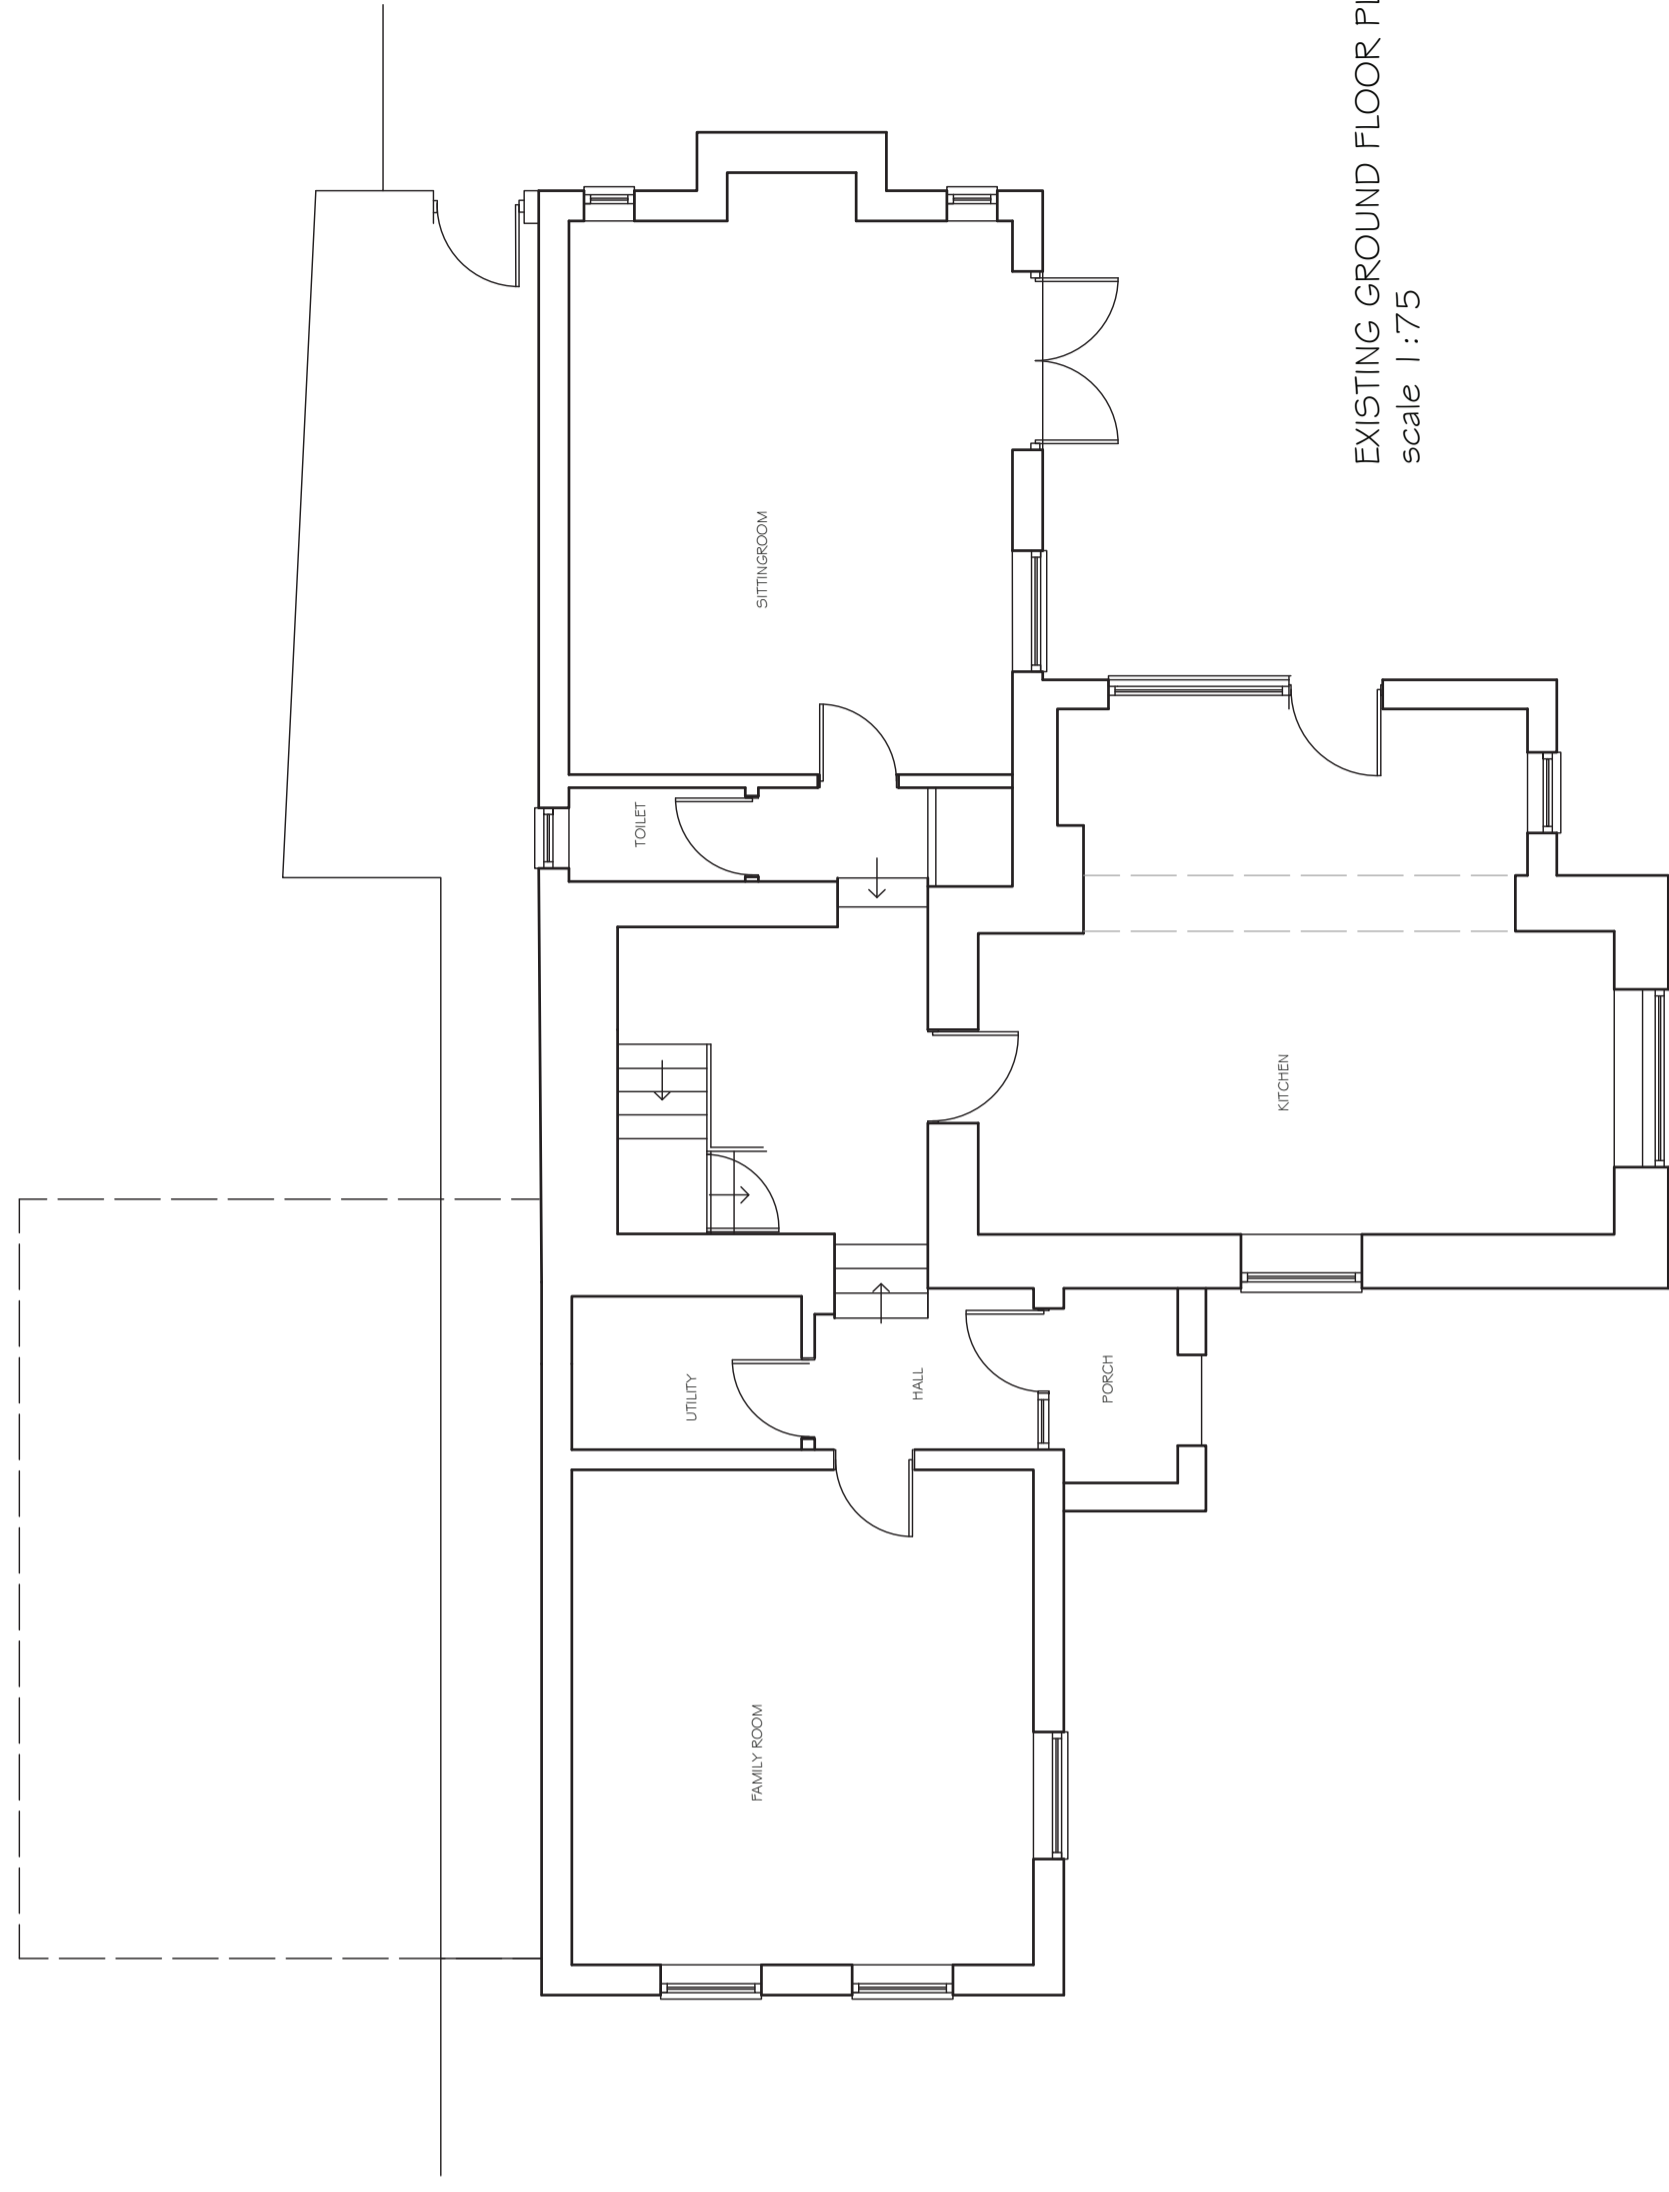

EXISTING GROUND FLOOR PLAN  
scale 1:75

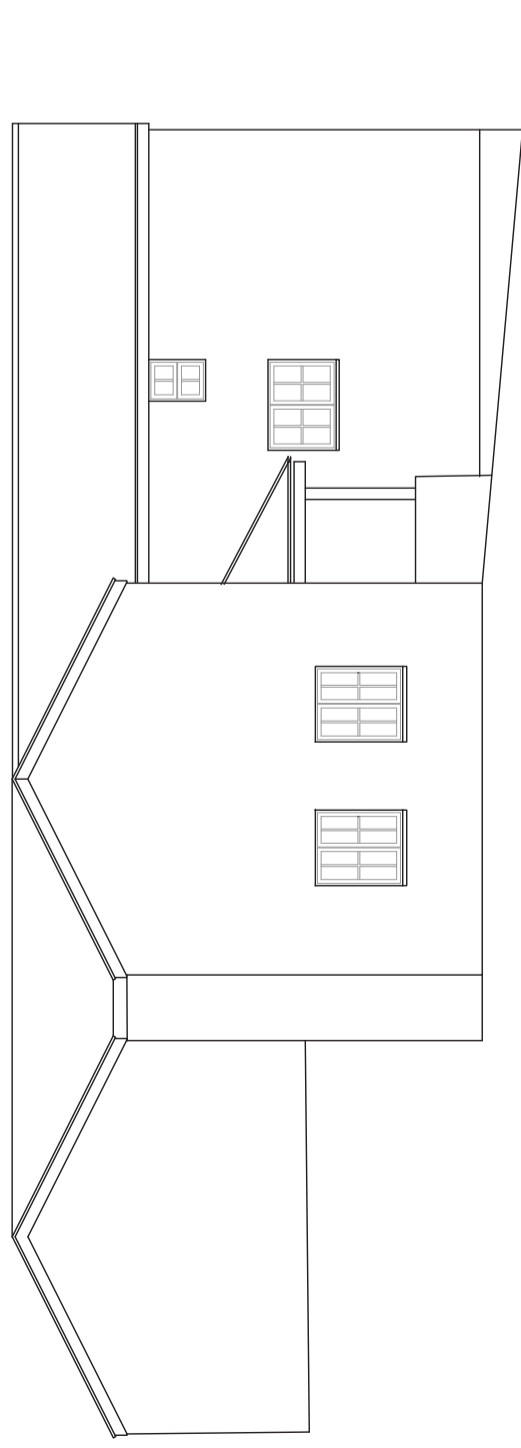

EXISTING NORTH EAST ELEVATION