





1 Site - Block Plan
1 : 500

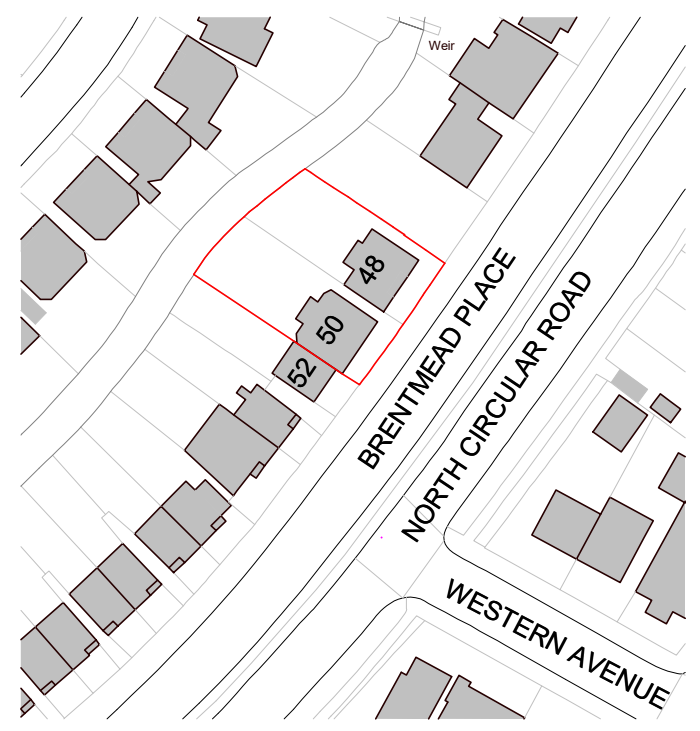

2 Site - Location Plan
1 : 1250

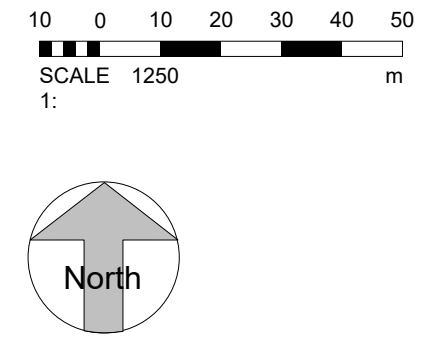

Legend

- Site Boundary: Site Boundary determined using OS DATA
- Bin Storage Area:
- Bicycle Shelter:

PROJECT	48-50 Brentmead Place, London			PROJECT NUMBER	GGS19014.5	DRAWING NUMBER	001	REV		
TITLE	Site - Location and Block Plan			DRAWN BY	SG	DATE	25/03/2020	SCALE (@ A1)	As indicated	
CLIENT	Shainfield							No.	Description	Date
									STATUS	PLANNING

GOLD SKETCH
S T U D I O S

www.goldsketch.co.uk info@goldsketch.co.uk 0161 792 9595

NOTES
© COPYRIGHT : ALL RIGHTS RESERVED.
THIS DRAWING MUST NOT BE REPRODUCED WITHOUT PRIOR WRITTEN CONSENT.
DRAWING TO BE USED FOR THE STATUS INDICATED ONLY.
ALL DIMENSIONS AND SETTING OUT SHALL BE CHECKED AND CONFIRMED ON SITE. ANY DISCREPANCIES TO BE REPORTED TO THE DESIGNER PRIOR TO THE COMMENCEMENT OF ANY WORK. ALL WORK AND MATERIALS TO BE IN ACCORDANCE WITH CURRENT STATUTORY LEGISLATION, RELEVANT CODES OF PRACTICE AND BRITISH STANDARDS. ALL DIMENSIONS ON THIS DRAWING ARE IN MILLIMETRES (UNLESS OTHERWISE STATED).



① 3D Axo - Existing Front




② 3D Axo - Proposed Front



③ 3D Axo - Existing Rear




④ 3D Axo - Proposed Rear

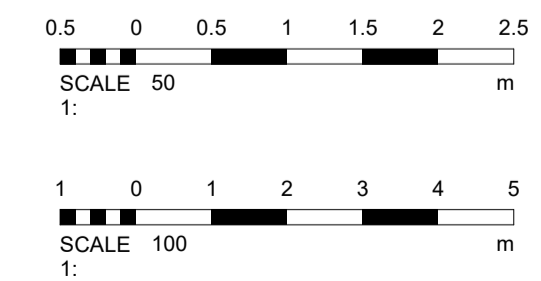

Rev	Description	Date
PROJECT 48-50 Brentmead Place, London		
TITLE Existing and Proposed 3D's		
CLIENT Shainfield		
STATUS DESIGN		
DRAWN BY SG	DATE 17/12/2019	SCALE (@ A1)
PROJECT NUMBER GGS19014.5	DRAWING NUMBER 002	REV
GOLD SKETCH STUDIO S		
www.goldsketch.co.uk info@goldsketch.co.uk 0161 792 9595		
<small>NOTES © COPYRIGHT ALL RIGHTS RESERVED. THIS DRAWING IS NOT BE REPRODUCED WITHOUT WRITTEN CONSENT. DRAWING TO BE USED FOR THE STAT USE INDICATED ONLY. ALL DIMENSIONS REFER TO THE DIMENSION LINES, UNLESS SPECIFICALLY NOTED OTHERWISE. DIMENSIONS TO BE ACCORDING WITH CURRENT BRITISH LEGISLATION, RELEVANT CODES OF PRACTICE AND BRITISH STANDARDS. ALL DIMENSIONS ON THIS DRAWING ARE IN MILLIMETERS UNLESS OTHERWISE STATED.</small>		



1 Level 0 - Existing
1 : 50

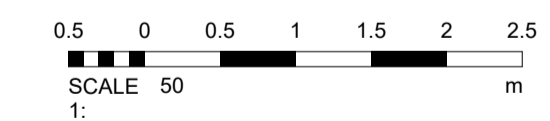

Rev	Description	Date
-----	-------------	------

PROJECT	48-50 Brentmead Place, London	
---------	-------------------------------	--

TITLE	Existing Ground Floor Plans	
-------	-----------------------------	--

CLIENT	Shainfield	
--------	------------	--



STATUS	PLANNING	
--------	----------	--

DRAWN BY	DATE	SCALE (@ A1)
TP	13/09/2021	1 : 50


PROJECT NUMBER	DRAWING NUMBER	REV
GG19014.5	003	

GOLD SKETCH
STUDIOS
www.golds sketch.co.uk info@golds sketch.co.uk 0161 792 9595

NOTES
© COPYRIGHT ALL RIGHTS RESERVED.
THIS DRAWING MUST NOT BE REPRODUCED WITHOUT WRITTEN CONSENT.
DRAWING TO BE USED FOR THE STATUS INDICATED ONLY.
ALL DIMENSIONS REFER TO FINISHED LEVELS UNLESS OTHERWISE SPECIFIED. COMPANY QUALITY AND DIMENSIONS TO BE REPORTED TO THE
LEGISLATION RELEVANT CODES OF PRACTICE AND BRITISH STANDARDS. ALL DIMENSIONS ON THIS DRAWING ARE IN MILLIMETERS UNLESS
OTHERWISE STATED.

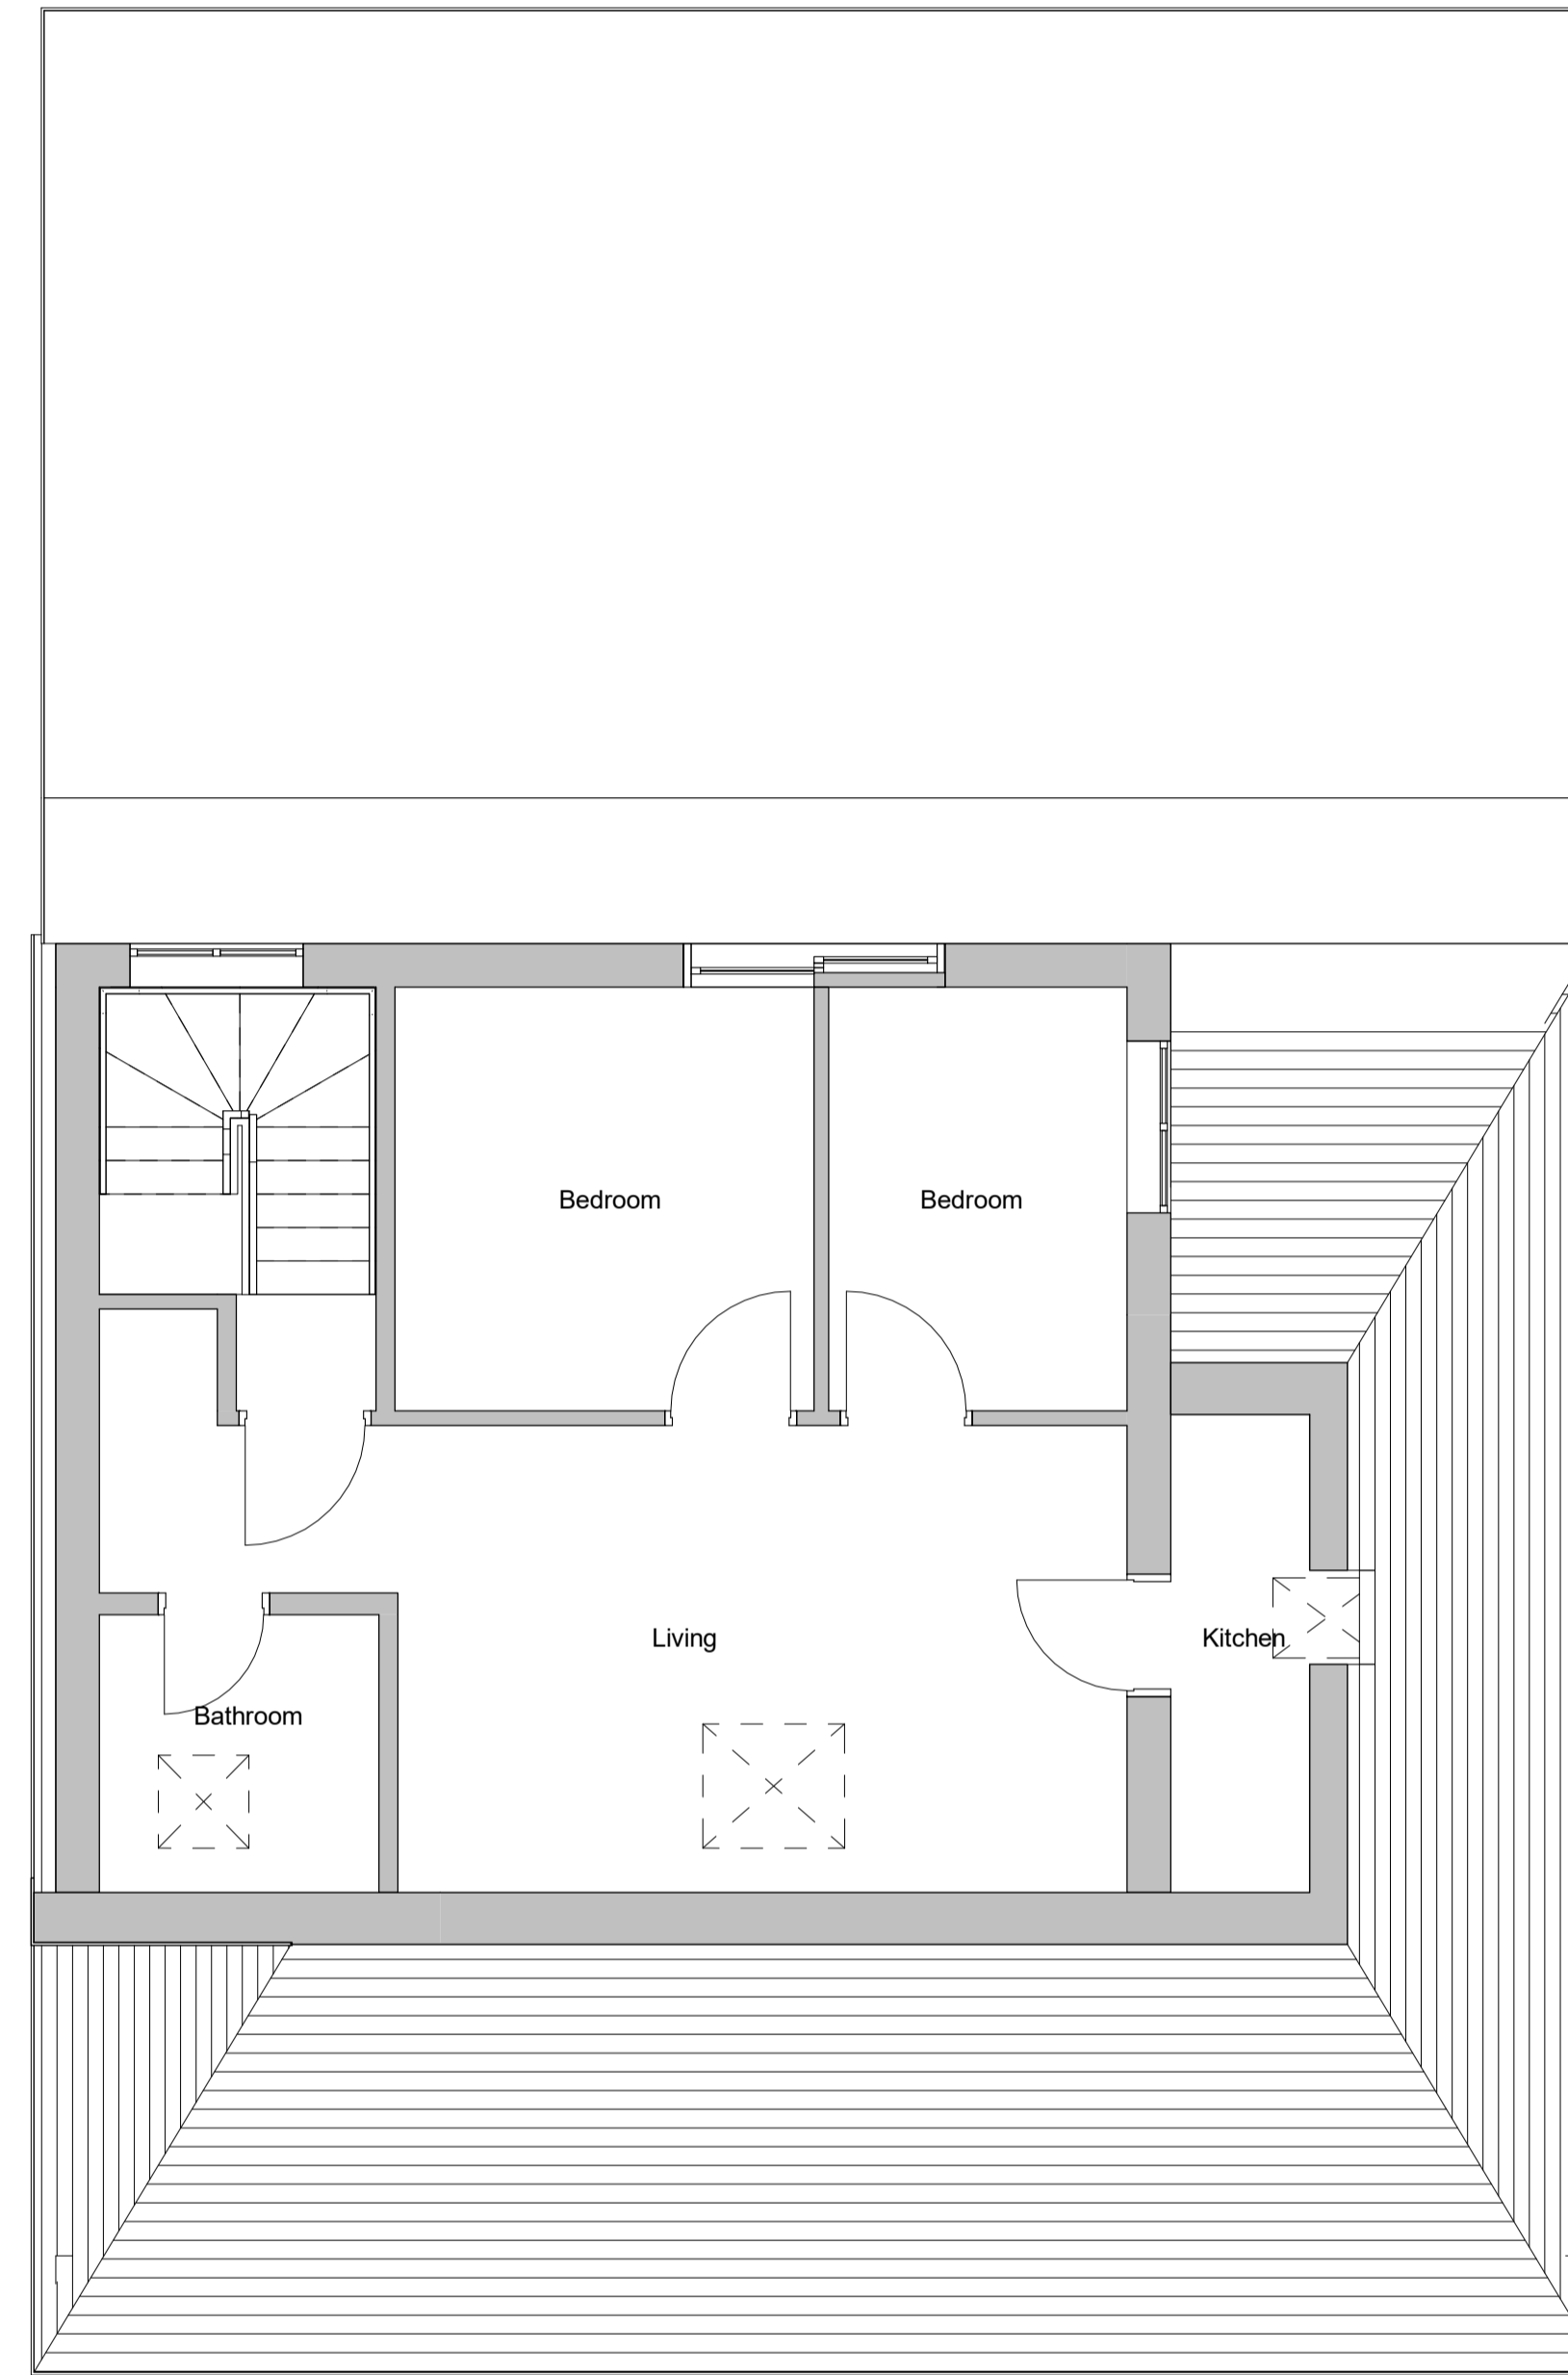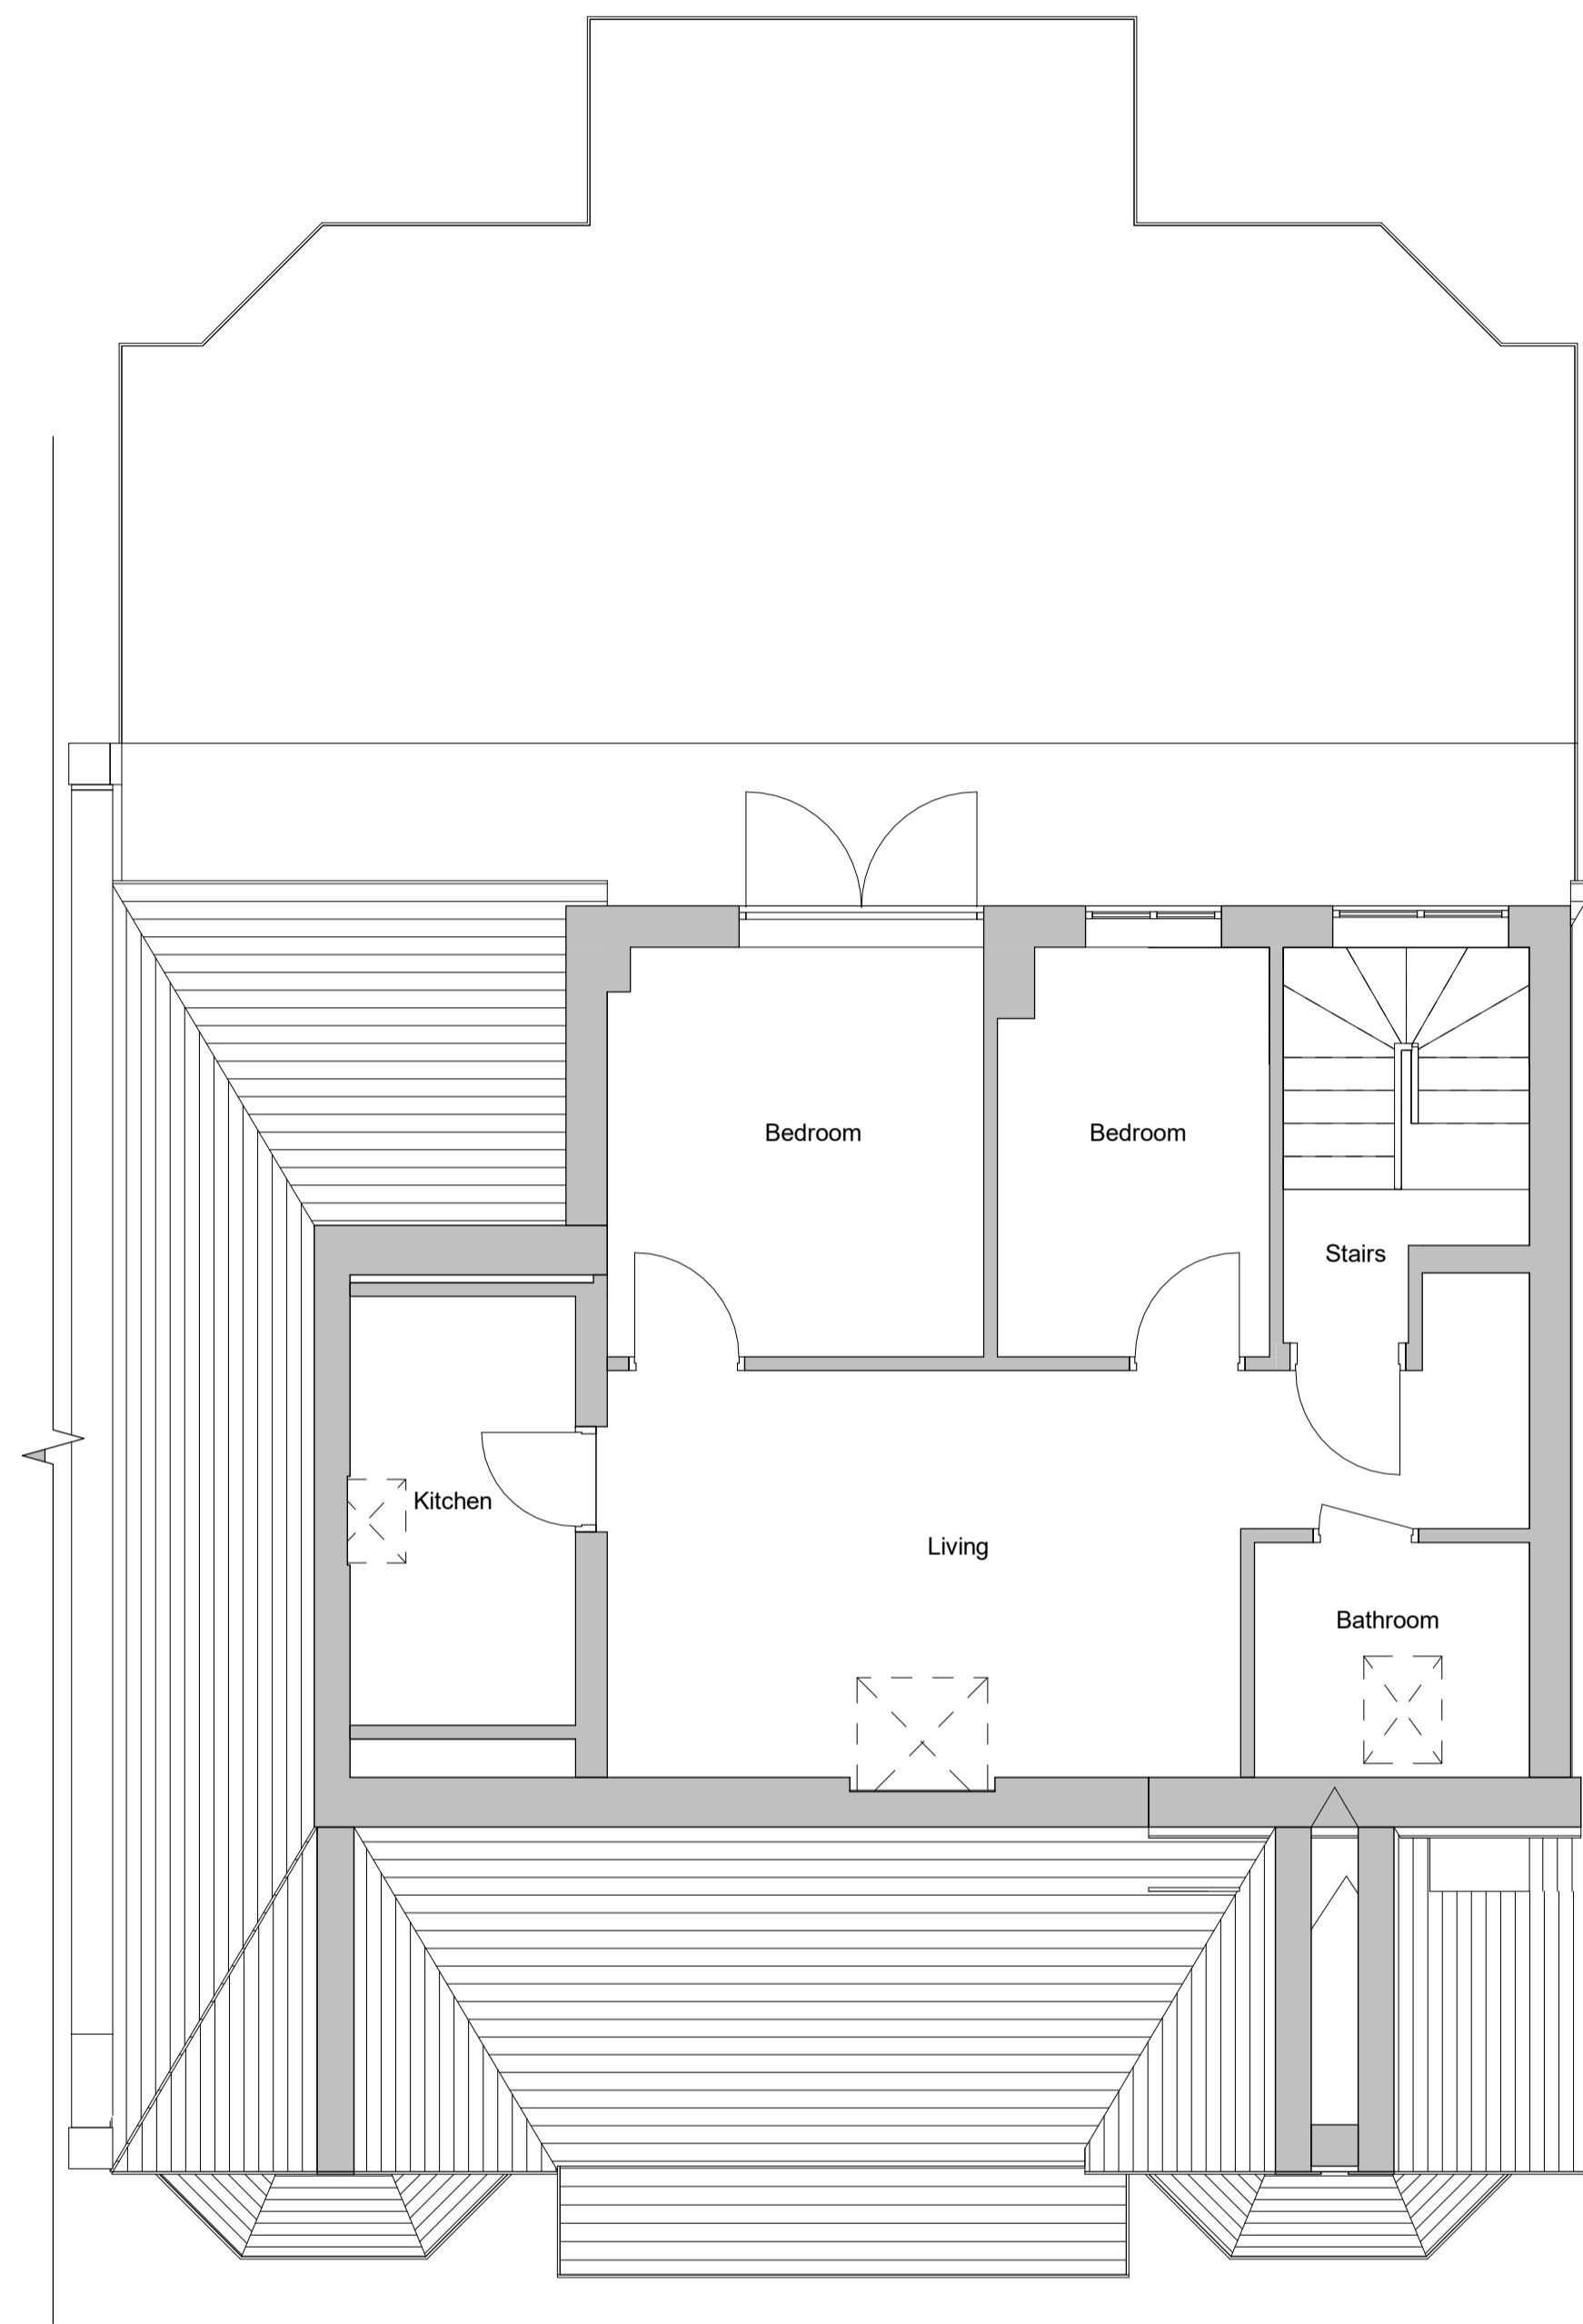


1 Level 1 - Existing
1 : 50

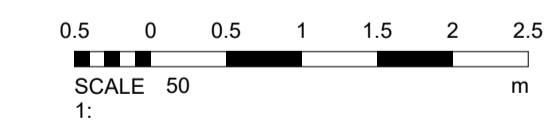


Rev	Description	Date
PROJECT 48-50 Brentmead Place, London		
TITLE Existing First Floor Plans		
CLIENT Shainfield		
STATUS PLANNING		
DRAWN BY TP	DATE 13/09/2021	SCALE (@ A1) 1 : 50
PROJECT NUMBER GGS19014.5	DRAWING NUMBER 004	REV
GOLD SKETCH S T U D I O S www.goldsketch.co.uk info@goldsketch.co.uk 0161 792 9595		
<small>NOTES © COPYRIGHT ALL RIGHTS RESERVED. THIS DRAWING MUST NOT BE REPRODUCED WITHOUT WRITTEN CONSENT. DRAWING TO BE USED FOR THE STATUS INDICATED ONLY. ALL DIMENSIONS REFER TO THE UNFINISHED WORK. THE CONTRACTOR SHALL BE RESPONSIBLE FOR VERIFYING ALL DIMENSIONS TO THE CONTRACT DOCUMENTS. LEGISLATION, RELEVANT CODES OF PRACTICE AND BRITISH STANDARDS. ALL DIMENSIONS ON THIS DRAWING ARE IN MILLIMETERS UNLESS OTHERWISE STATED.</small>		



1 Level 0 - Proposed
1 : 50

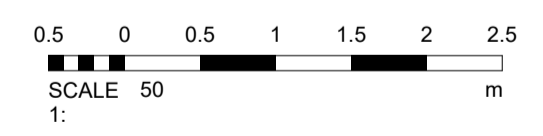


Rev	Description	Date
PROJECT 48-50 Brentmead Place, London		
TITLE Proposed Ground Floor Plans		
CLIENT Shainfield		
STATUS PLANNING		
DRAWN BY TP	DATE 13/09/2021	SCALE (@ A1) 1 : 50
PROJECT NUMBER GGS19014.5	DRAWING NUMBER 005	REV
GOLD SKETCH S T U D I O S www.goldsketch.co.uk info@goldsketch.co.uk 0161 792 9595		
<small> NOTES © COPYRIGHT ALL RIGHTS RESERVED. THIS DRAWING IS NOT TO BE REPRODUCED WITHOUT WRITTEN CONSENT. DRAWING TO BE USED FOR THE STATUS INDICATED ONLY. ALL DIMENSIONS REFER TO THE EXTERNAL FACE OF STRUCTURES UNLESS OTHERWISE SPECIFIED. TO THE EXTERNAL FACE OF THE CURB AND SURFACE TO BE RECONSTRUCTED UNLESS OTHERWISE SPECIFIED. UNLESS OTHERWISE SPECIFIED ALL DIMENSIONS ON THIS DRAWING ARE IN MILLIMETERS UNLESS OTHERWISE SPECIFIED. </small>		

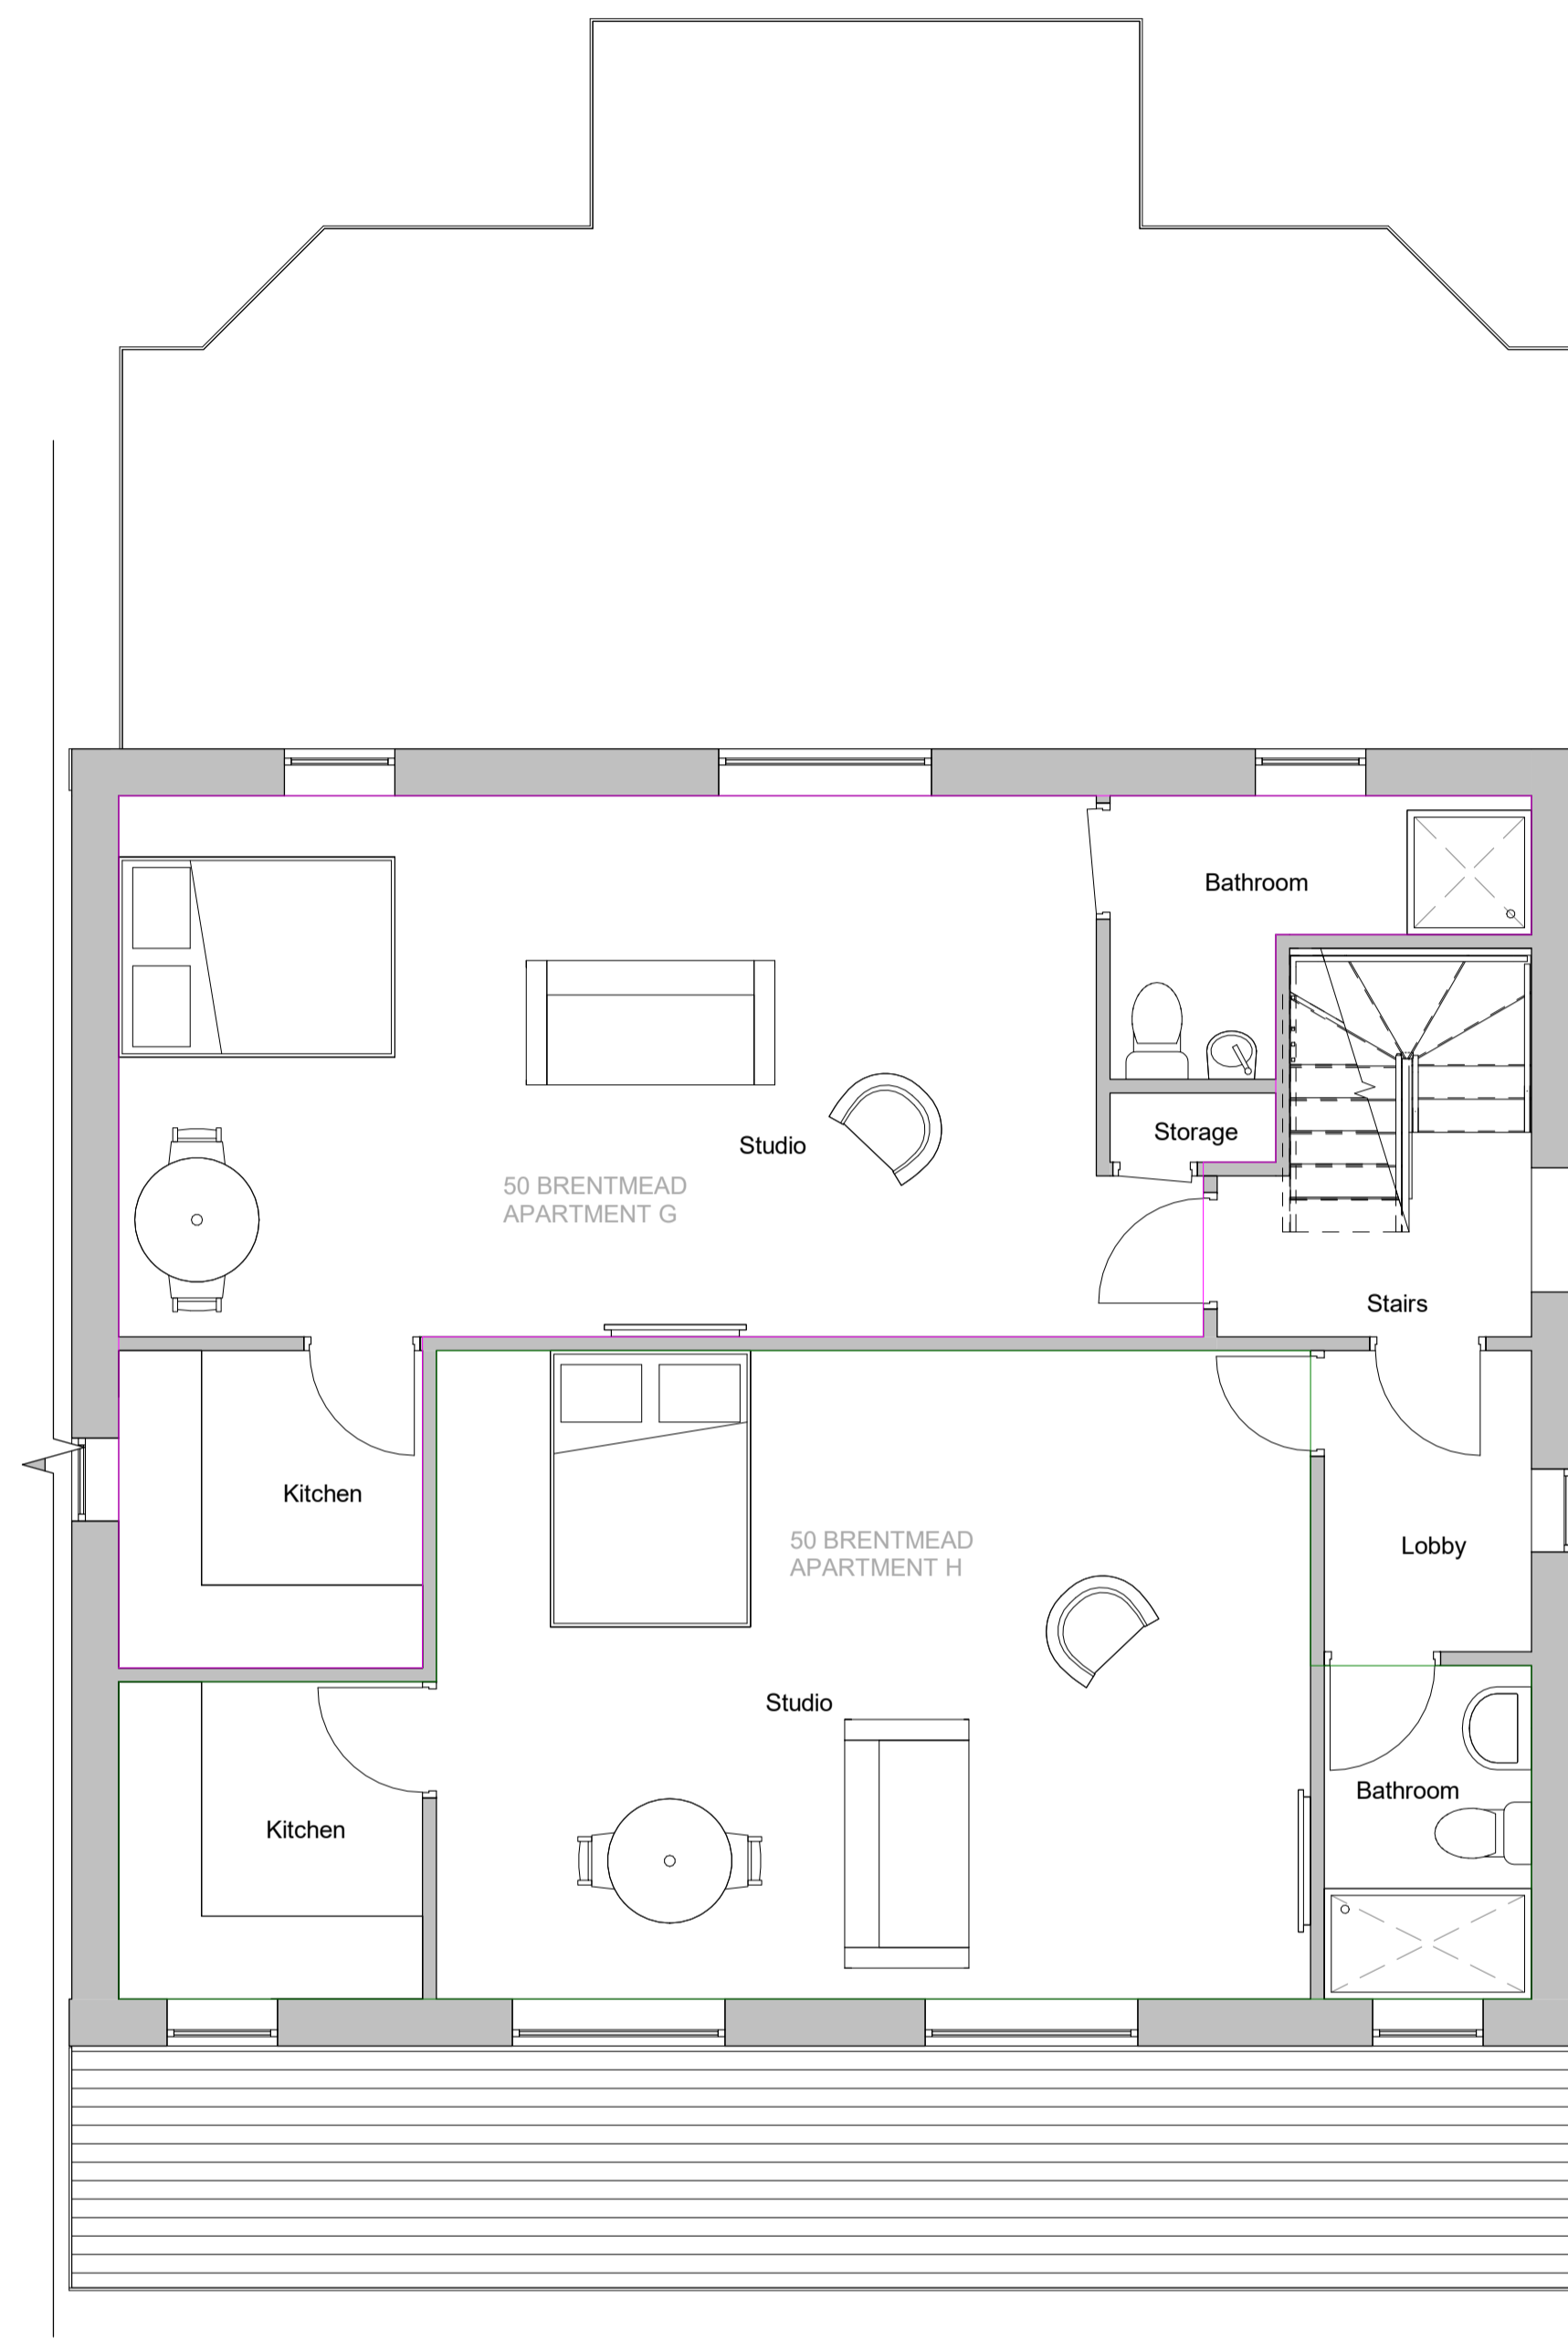


1 Level 1 - Proposed
1 : 50


50 Brentmead
Apartment Area Size:
G: 39Sqm
H: 42Sqm

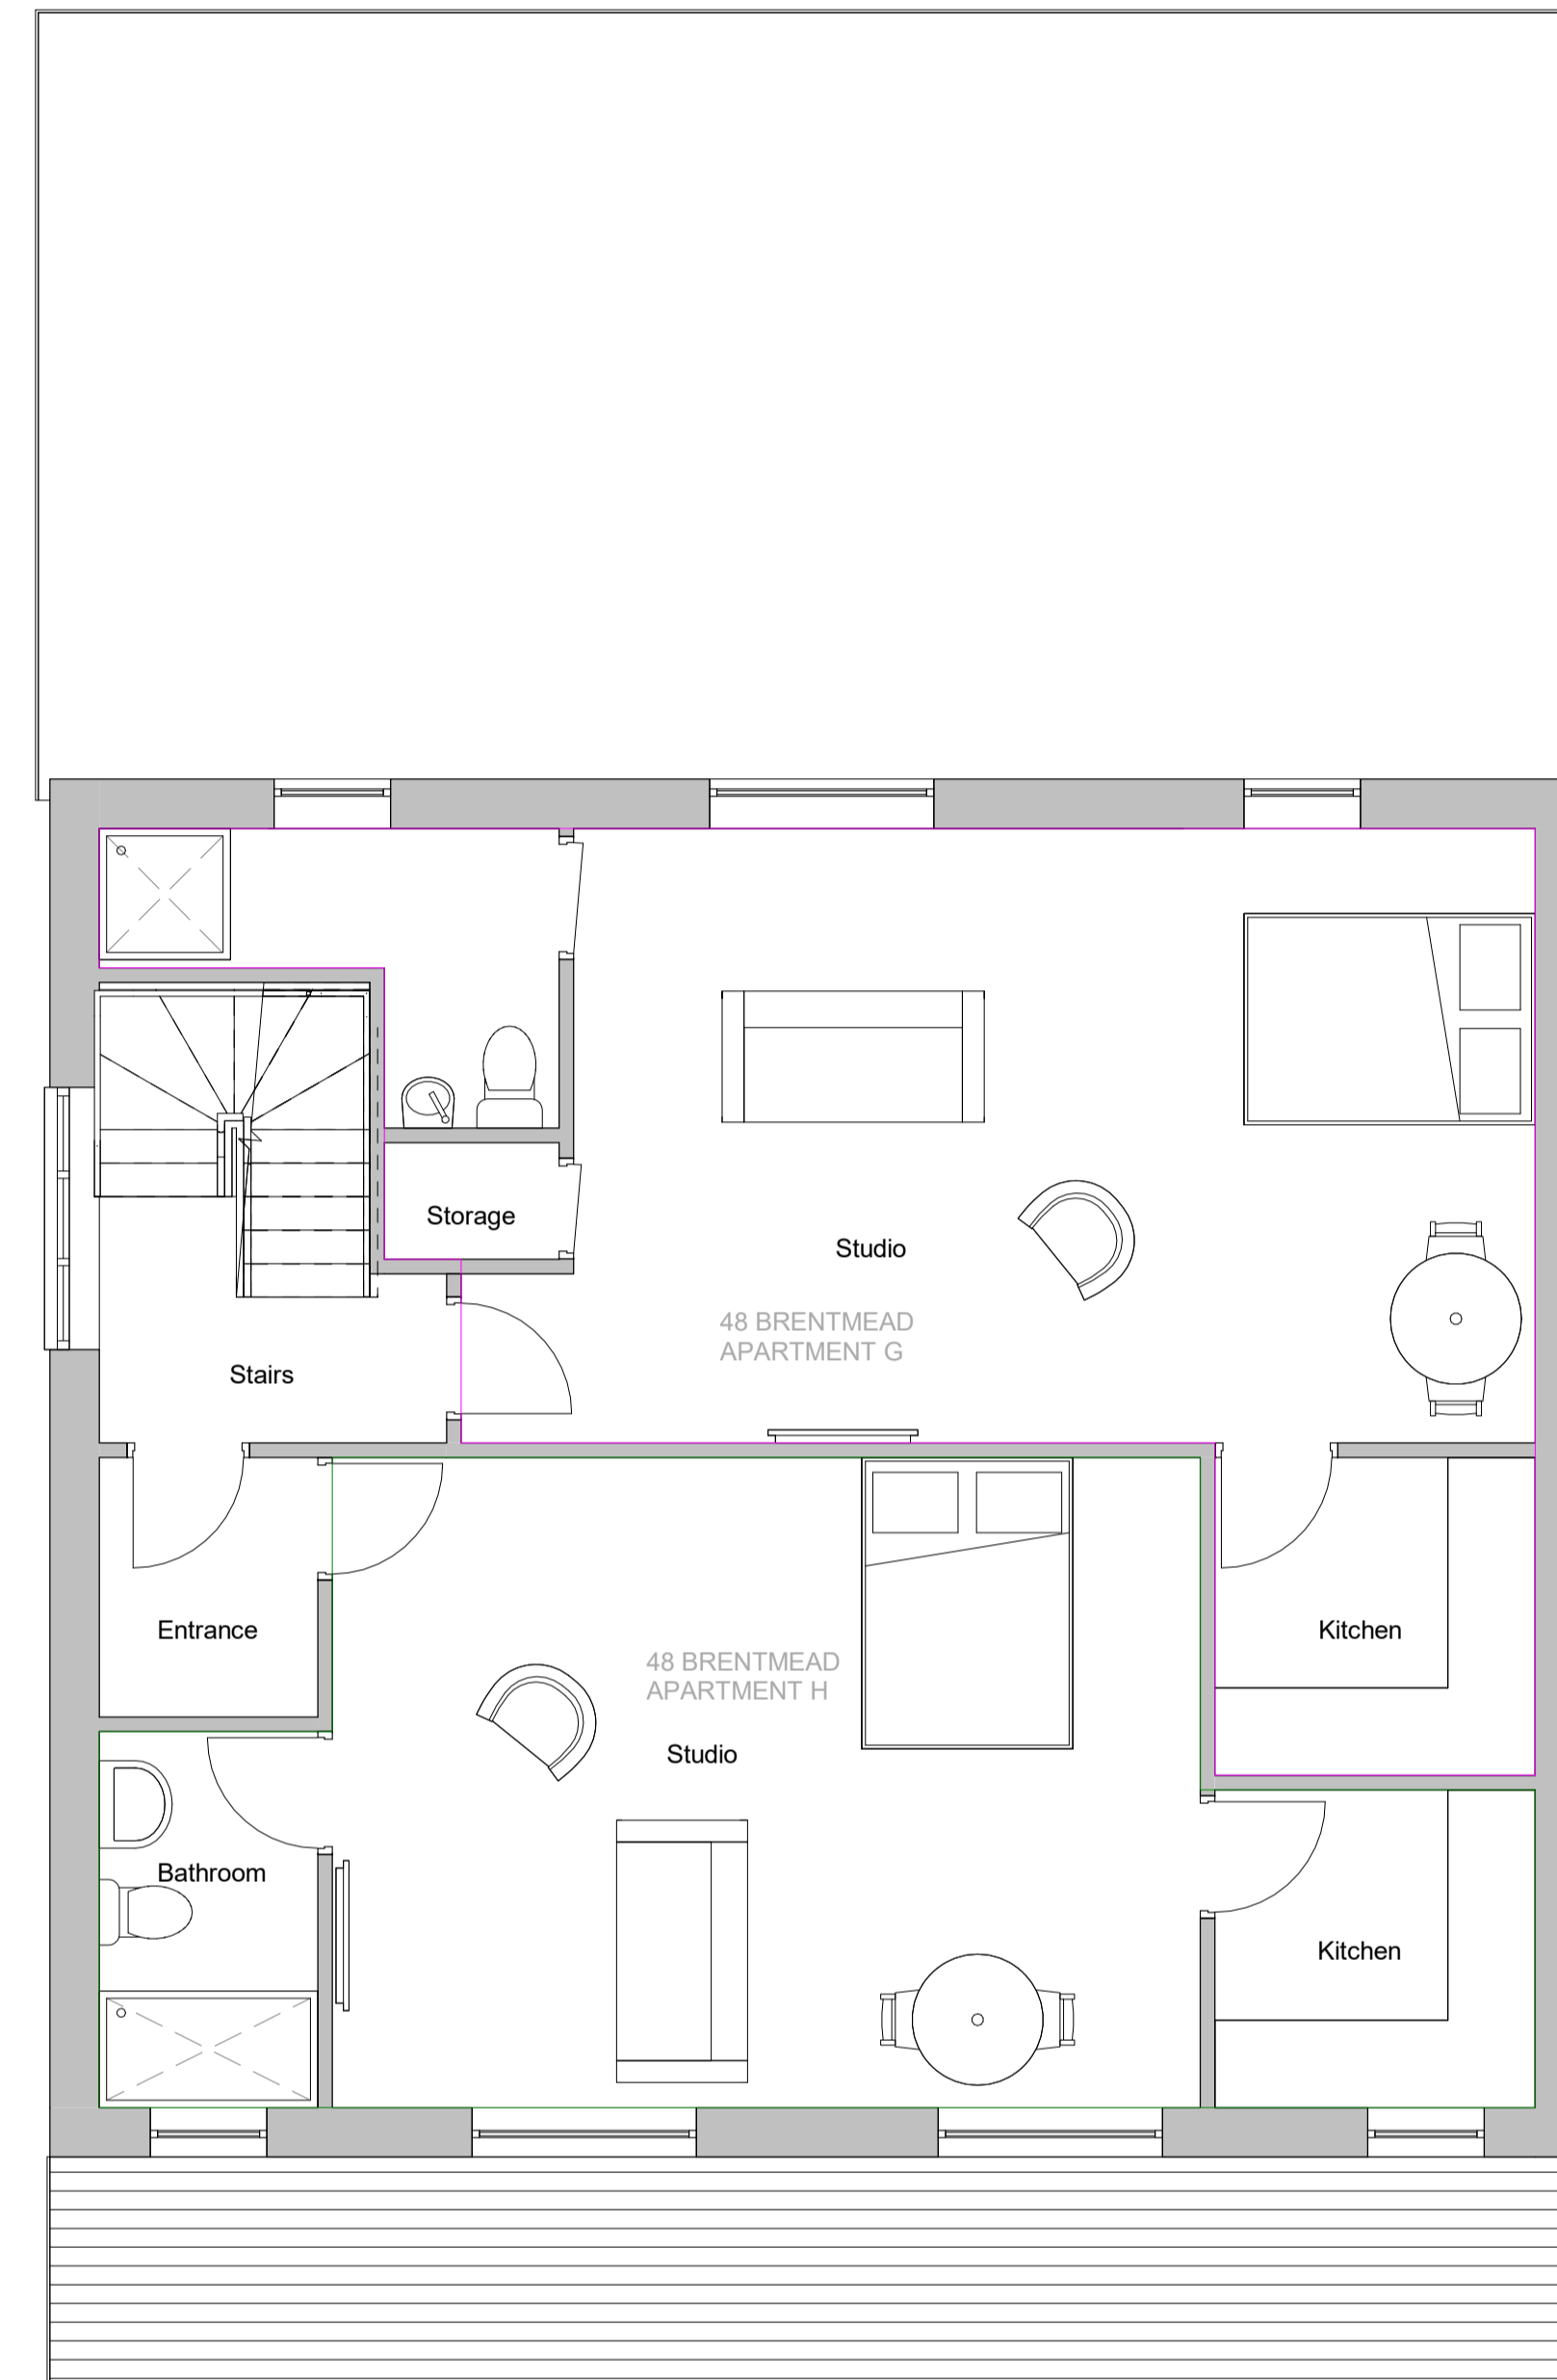

48 Brentmead
Apartment Area Size:
G: 40Sqm
H: 38Sqm

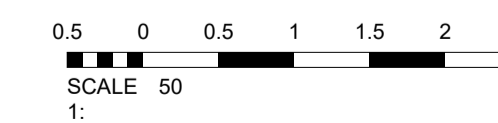


Rev	Description	Date
PROJECT 48-50 Brentmead Place, London		
TITLE Proposed First Floor Plans		
CLIENT Shainfield		
STATUS PLANNING		
DRAWN BY TP	DATE 13/09/2021	SCALE (@ A1) 1 : 50
PROJECT NUMBER GG19014.5	DRAWING NUMBER 006	REV
GOLD SKETCH S T U D I O S www.goldsketch.co.uk info@goldsketch.co.uk 0161 792 9595		
<small>NOTES © COPYRIGHT ALL RIGHTS RESERVED. THIS DRAWING IS NOT TO BE REPRODUCED WITHOUT WRITTEN CONSENT. DRAWING TO BE USED FOR THE STATUS INDICATED ONLY. ALL DIMENSIONS REFER TO THE FINISHED WORK UNLESS OTHERWISE SPECIFIED. ALL DIMENSIONS TO BE ACCORDING TO THE CURRENT BRITISH STANDARD LEGISLATION, RELEVANT CODES OF PRACTICE AND BRITISH STANDARDS. ALL DIMENSIONS ON THIS DRAWING ARE UNLESS OTHERWISE SPECIFIED OTHERWISE STATED.</small>		

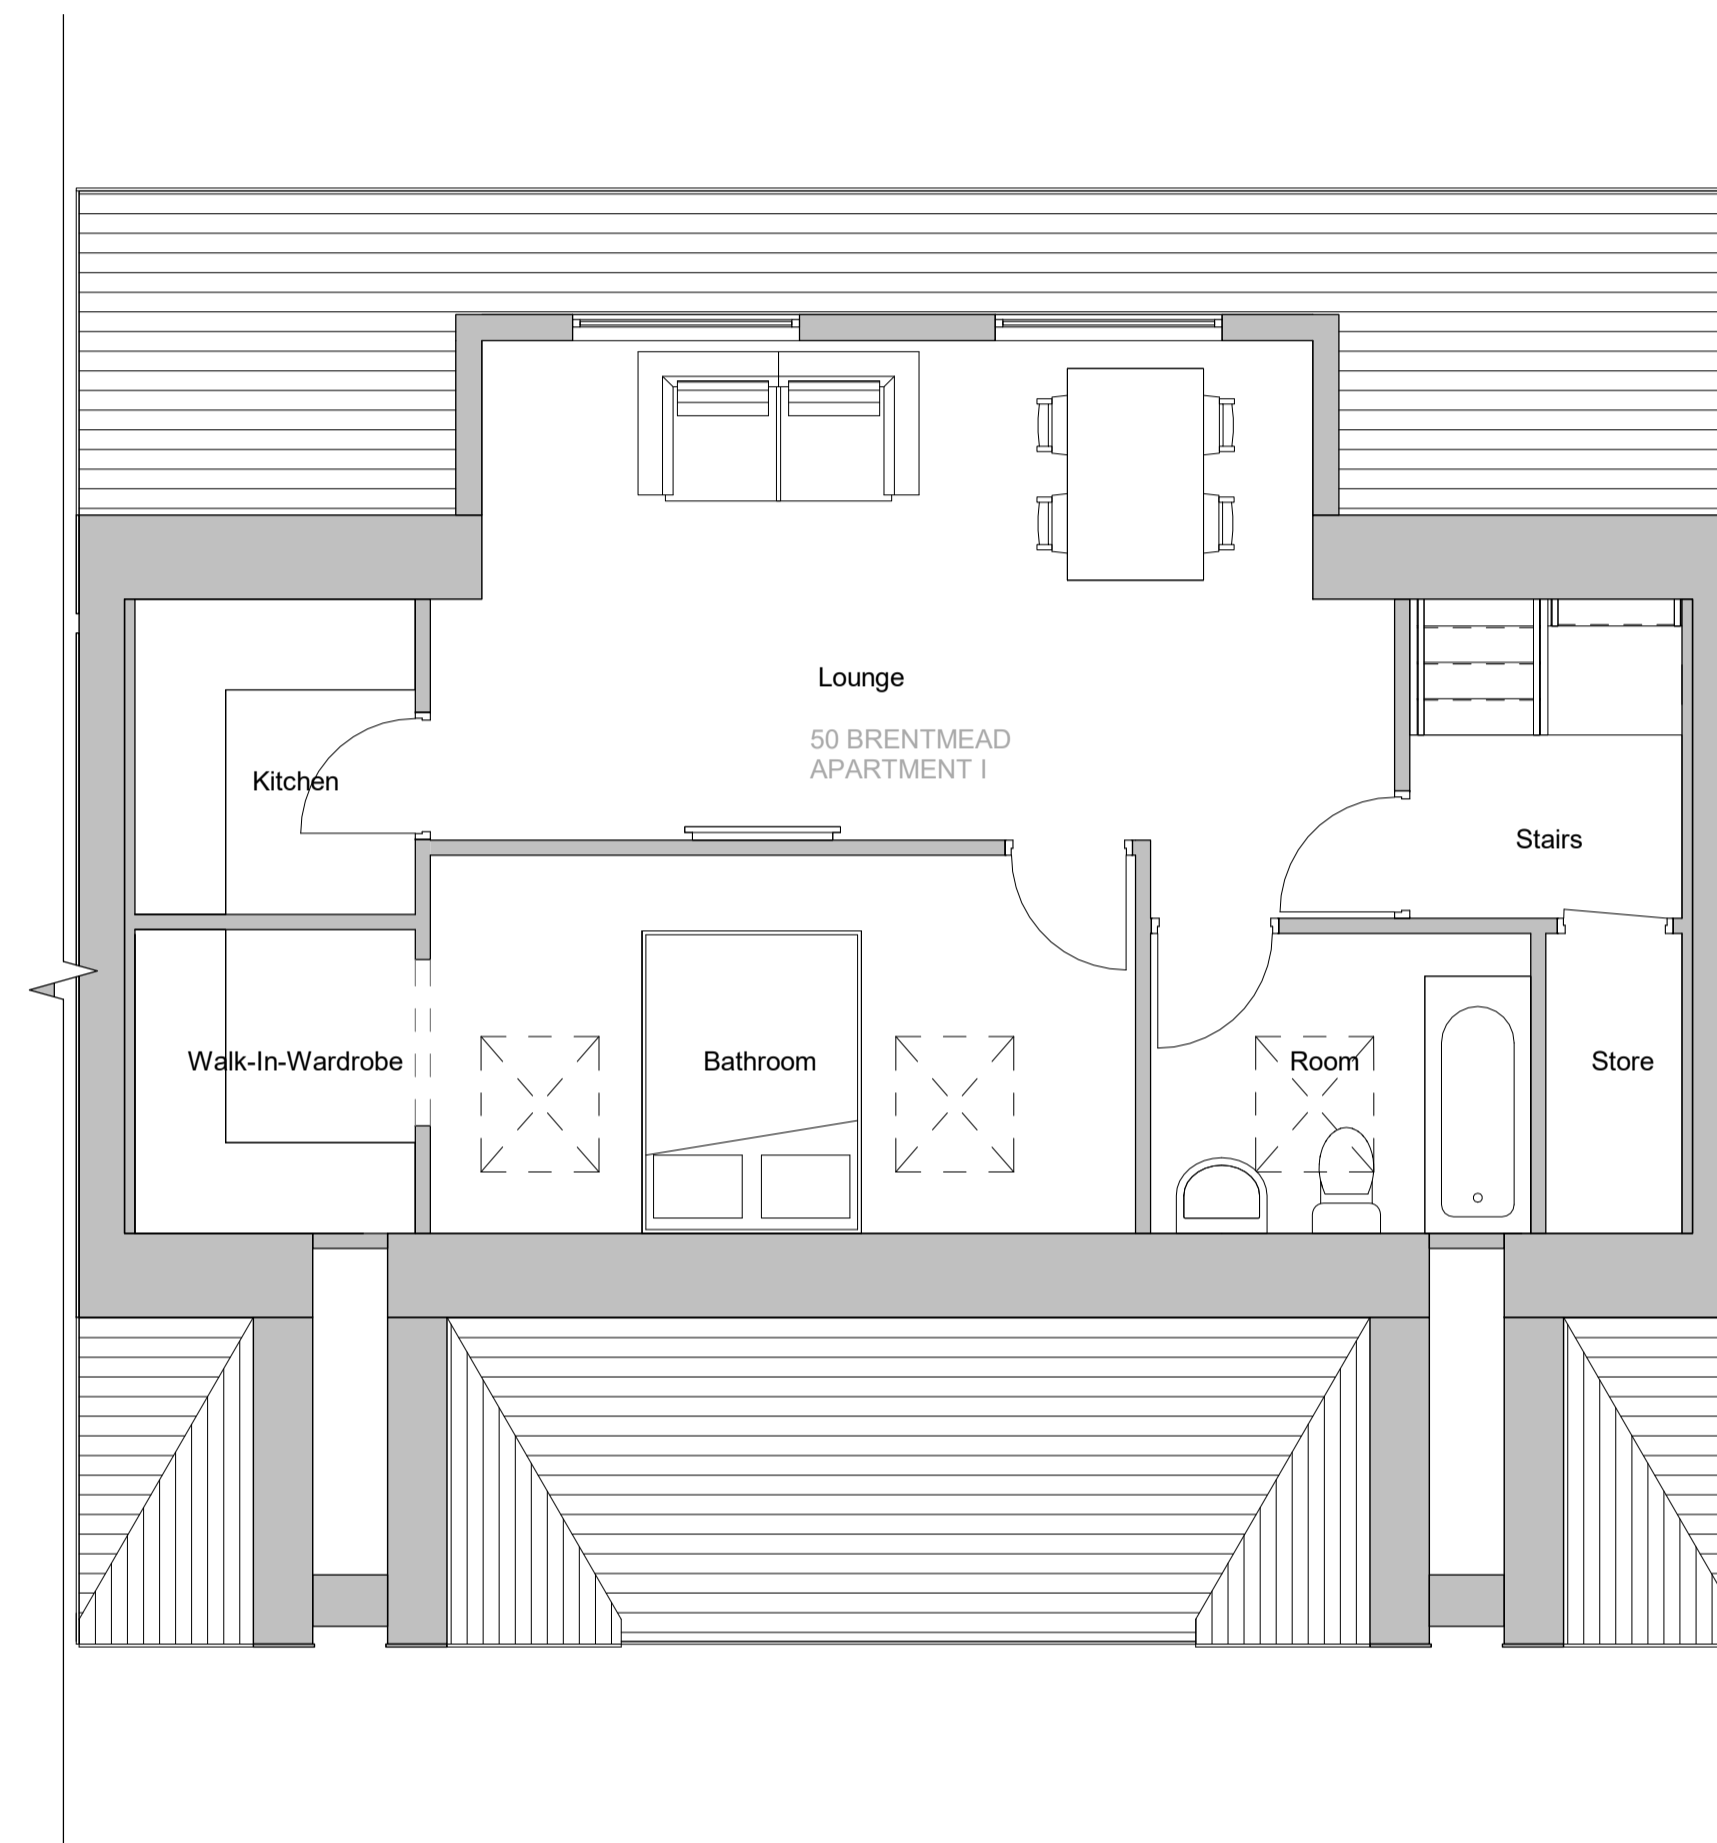


① Level 2 - Proposed
1:50

50 Brentmead
Apartment Area Size:
1: 50Sqm

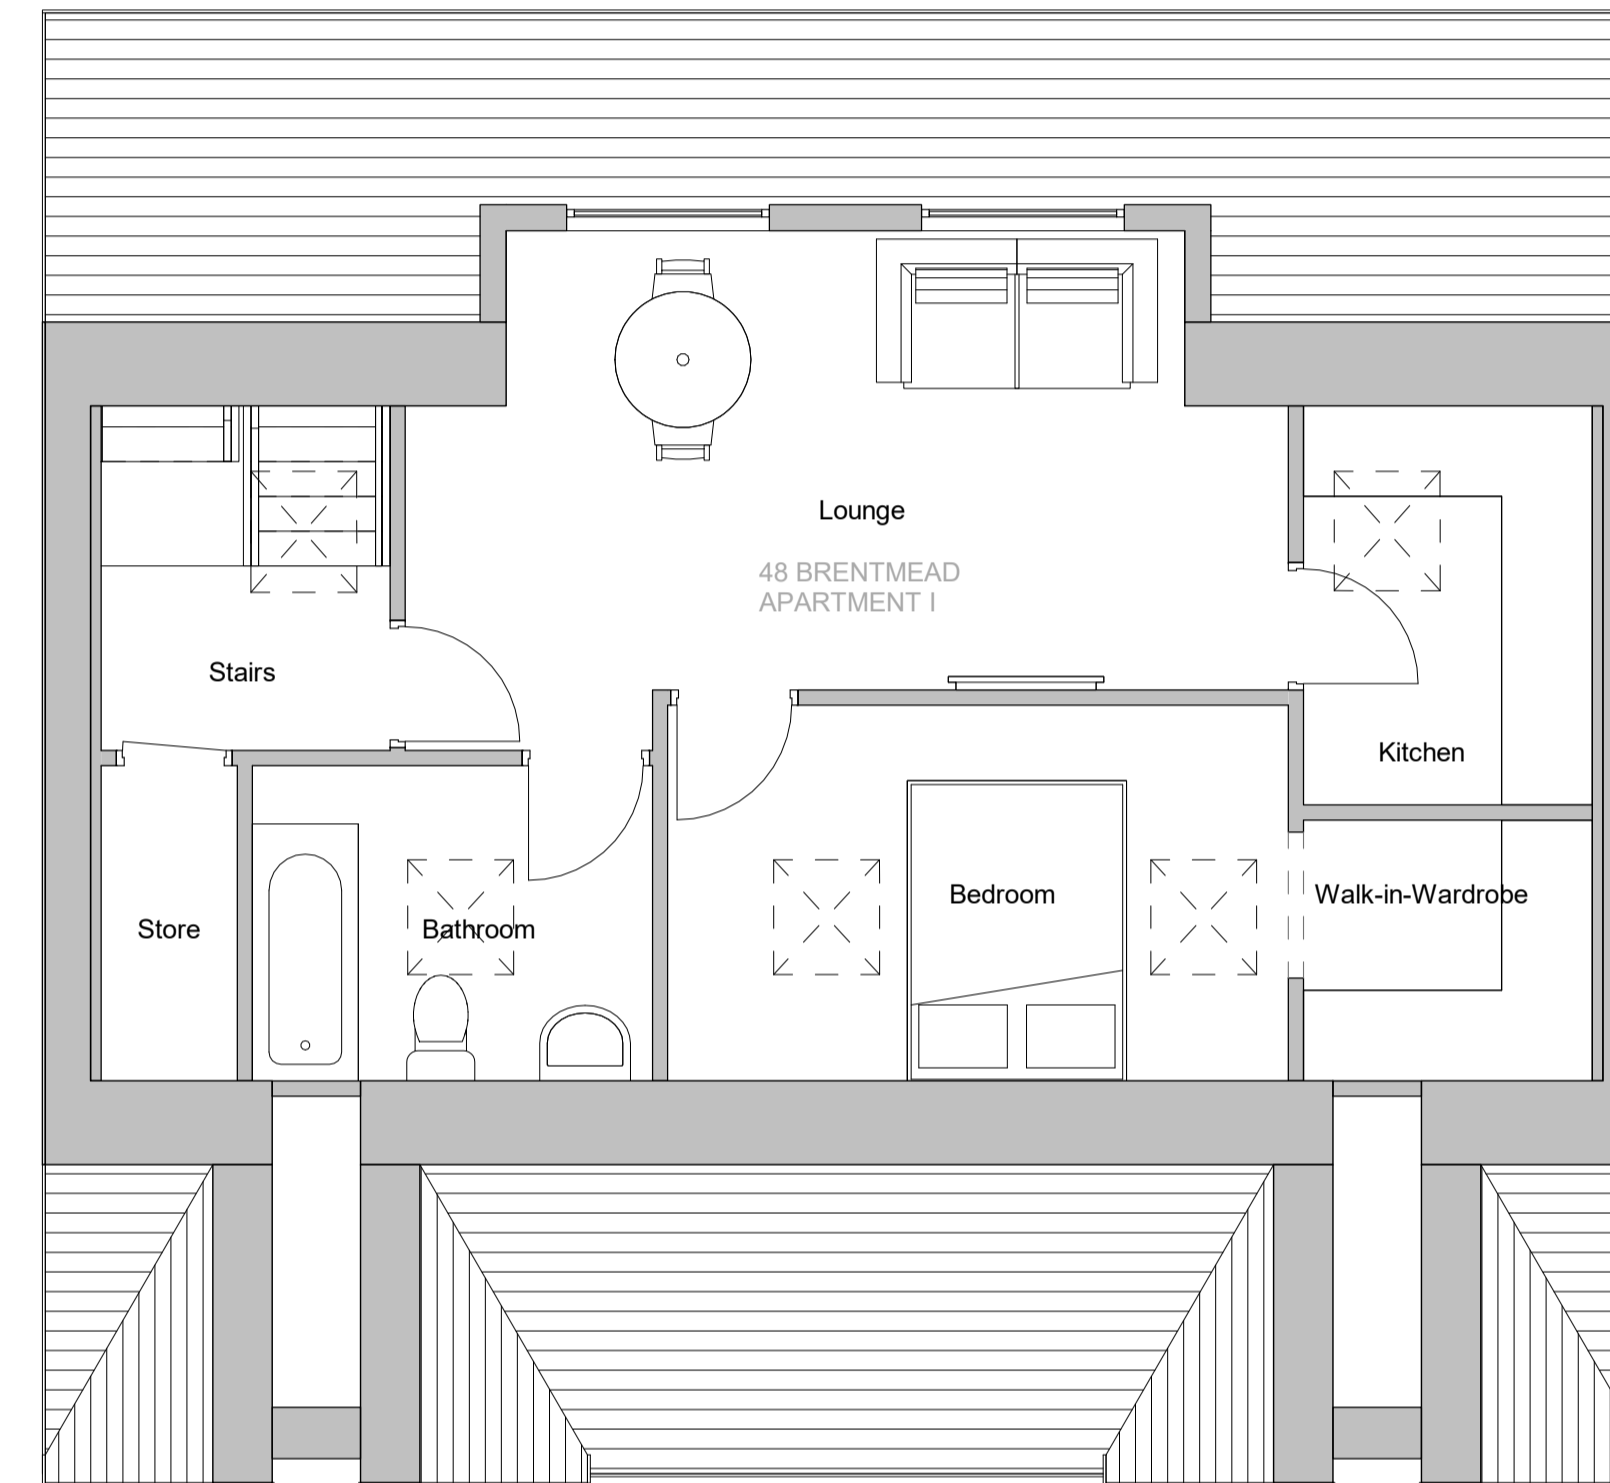


48 Brentmead
Apartment Area Size:
1: 50Sqm

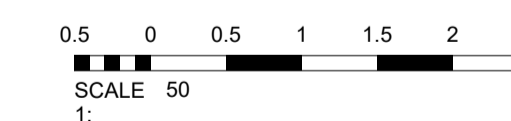

Rev	Description	Date
PROJECT 48-50 Brentmead Place, London		
TITLE Proposed Loft Plans		
CLIENT Shainfield		
STATUS PLANNING		
DRAWN BY TP	DATE 13/09/2021	SCALE (@ A1) 1:50
PROJECT NUMBER GGS19014.5	DRAWING NUMBER 007	REV
GOLD SKETCH S T U D I O S www.goldsketch.co.uk info@goldsketch.co.uk 0161 792 9595		
<small> NOTES © COPYRIGHT ALL RIGHTS RESERVED. THIS DRAWING IS NOT TO BE REPRODUCED WITHOUT WRITTEN CONSENT. DRAWING TO BE USED FOR THE STATUS INDICATED ONLY. ALL DIMENSIONS REFER TO THE FINISHED WORK UNLESS OTHERWISE SPECIFIED. ALL DIMENSIONS TO BE ACCORDING TO THE RELEVANT BRITISH STANDARD LEGISLATION, RELEVANT CODES OF PRACTICE AND BRITISH STANDARDS. ALL DIMENSIONS ON THIS DRAWING ARE IN MILLIMETERS UNLESS OTHERWISE SPECIFIED. </small>		




1 Front - Existing
1 : 100

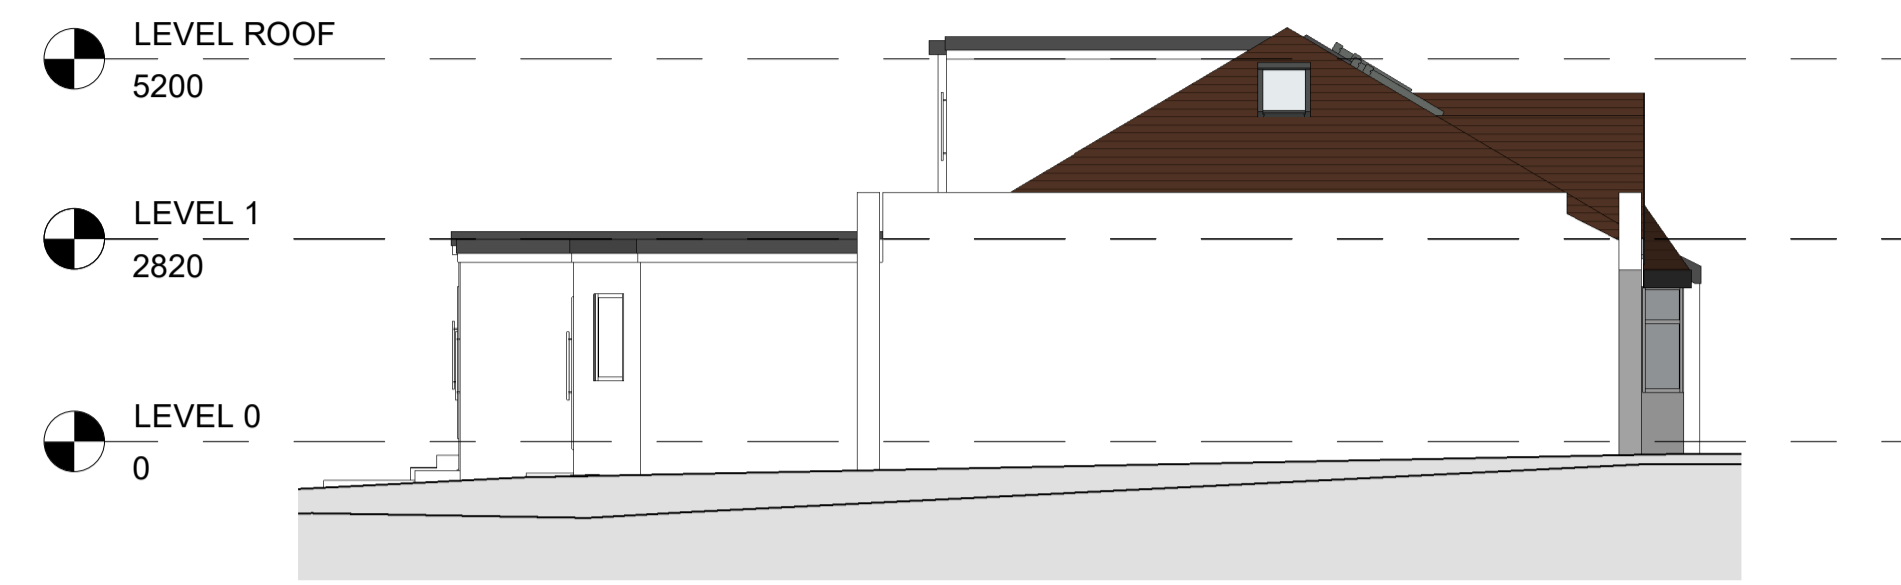

2 Left Side - Existing
1 : 100



3 Rear - Existing
1 : 100

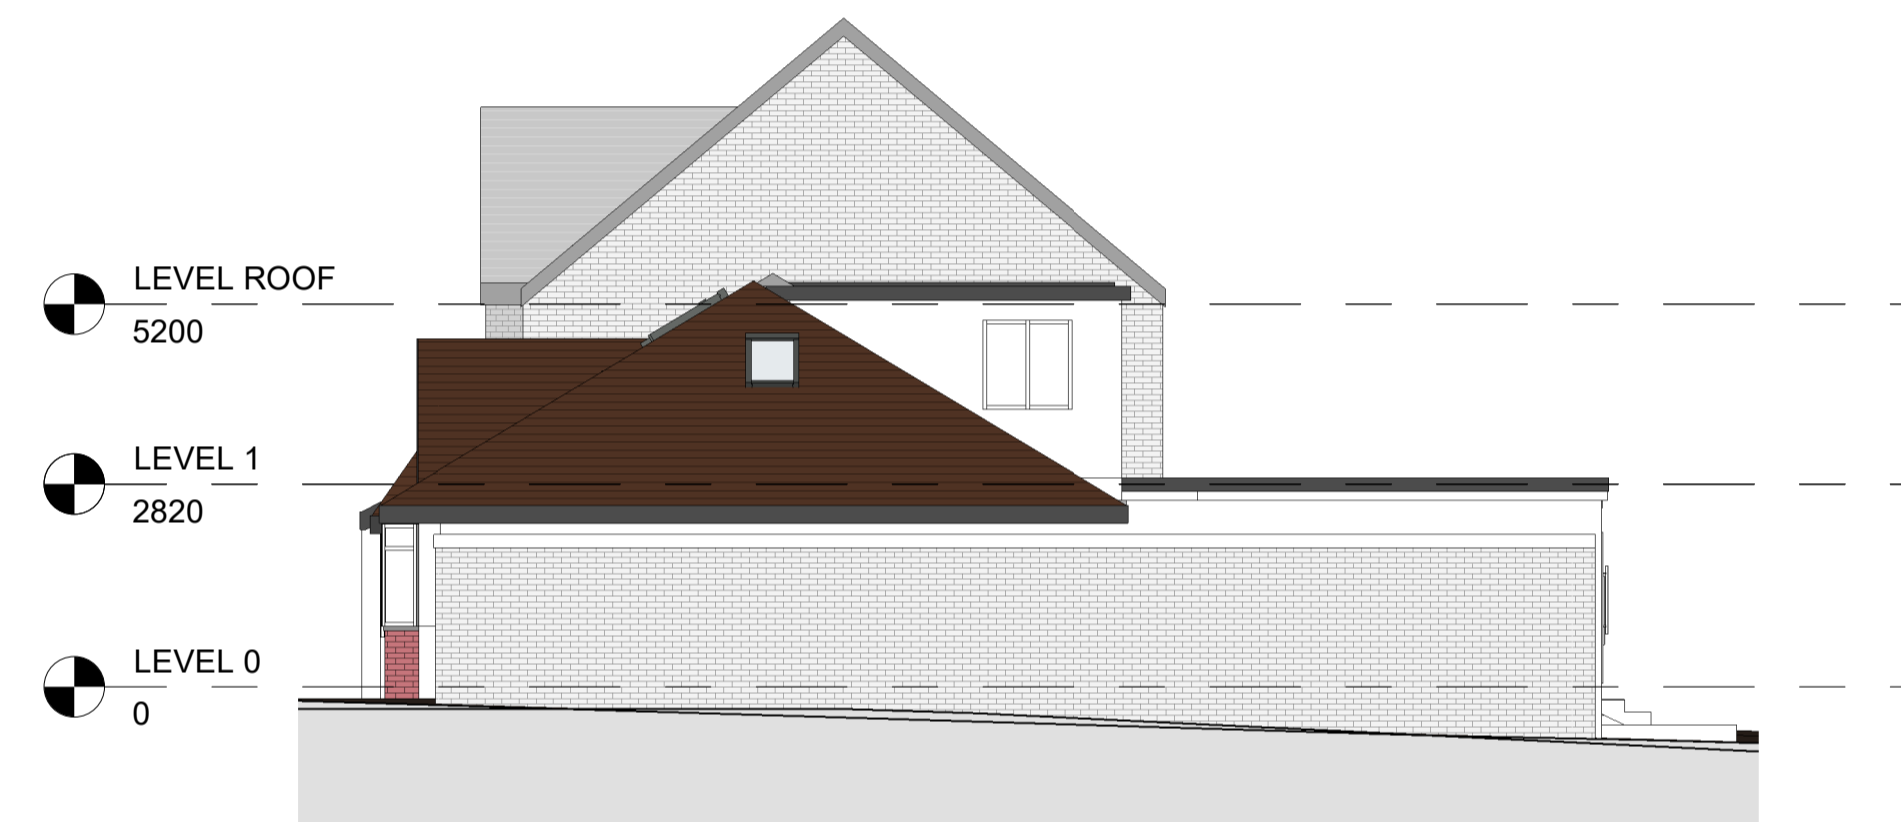

4 Right Side - Existing
1 : 100



Rev	Description	Date
PROJECT 48-50 Brentmead Place, London		
TITLE Existing Elevations		
CLIENT Shainfield		
STATUS PLANNING		
DRAWN BY TP	DATE 13/09/2021	SCALE (@ A1) 1 : 100
PROJECT NUMBER GGS19014.5	DRAWING NUMBER 008	REV
GOLD SKETCH STUDIOS www.goldsketch.co.uk info@goldsketch.co.uk 0161 792 9595		
<small>NOTES © COPYRIGHT ALL RIGHTS RESERVED. THIS DRAWING IS NOT TO BE REPRODUCED WITHOUT WRITTEN CONSENT. DRAWING TO BE USED FOR THE STATUS INDICATED ONLY. ALL DIMENSIONS REFER TO THE FINISHED WORK UNLESS OTHERWISE SPECIFIED. LEGISLATION, RELEVANT CODES OF PRACTICE AND BRITISH STANDARDS. ALL DIMENSIONS ON THIS DRAWING ARE UNLESS OTHERWISE SPECIFIED.</small>		




1 Front - Proposed
1 : 100




2 Left Side - Proposed
1 : 100



3 Rear - Proposed
1 : 100

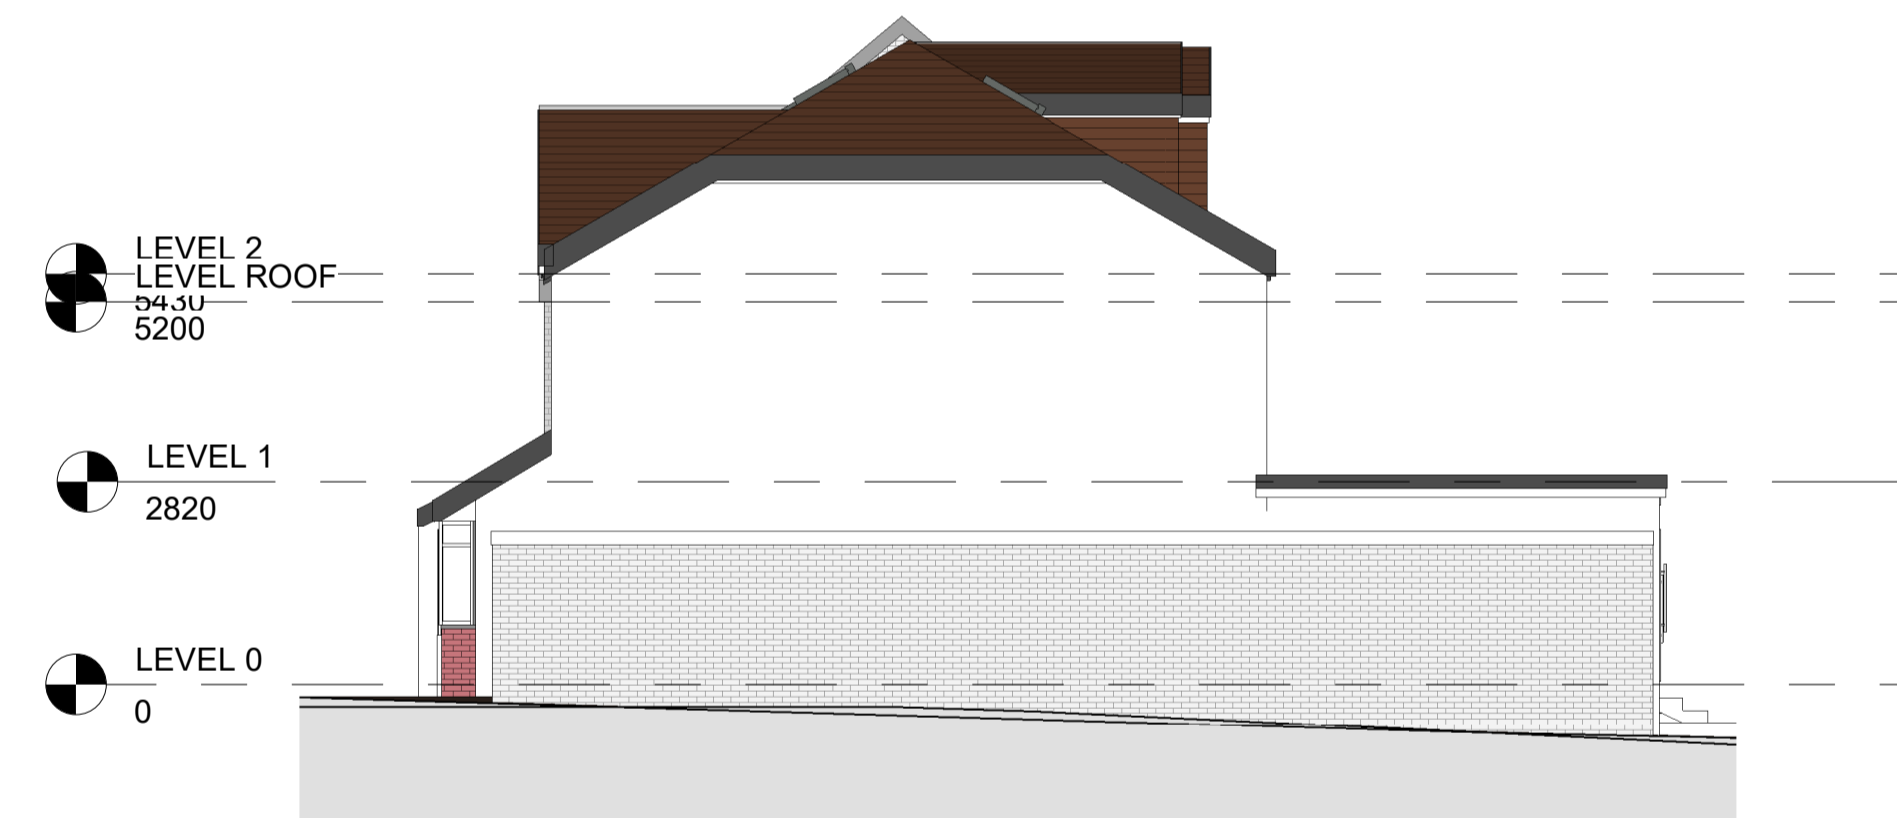


4 Right Side - Proposed
1 : 100

 

Rev	Description	Date
PROJECT 48-50 Brentmead Place, London		
TITLE Proposed Elevations		
CLIENT Shainfield		
STATUS PLANNING		
DRAWN BY TP	DATE 13/09/2021	SCALE (@ A1) 1 : 100
PROJECT NUMBER GGS19014.5	DRAWING NUMBER 009	REV
GOLD SKETCH S T U D I O S www.goldsketch.co.uk info@goldsketch.co.uk 0161 792 9595		
<small>NOTES © COPYRIGHT ALL RIGHTS RESERVED. THIS DRAWING MUST NOT BE REPRODUCED WITHOUT WRITTEN CONSENT. DRAWING TO BE USED FOR THE STATUS INDICATED ONLY. ALL DIMENSIONS REFER TO FINISH LEVELS UNLESS SPECIFICALLY NOTED OTHERWISE. DIMENSIONS TO BE ACCORDING TO CURRENT UK BUILDING LEGISLATION, RELEVANT CODES OF PRACTICE AND BRITISH STANDARDS. ALL DIMENSIONS ON THIS DRAWING ARE IN MILLIMETRES UNLESS OTHERWISE SPECIFIED.</small>		





1 Section 1
1 : 50

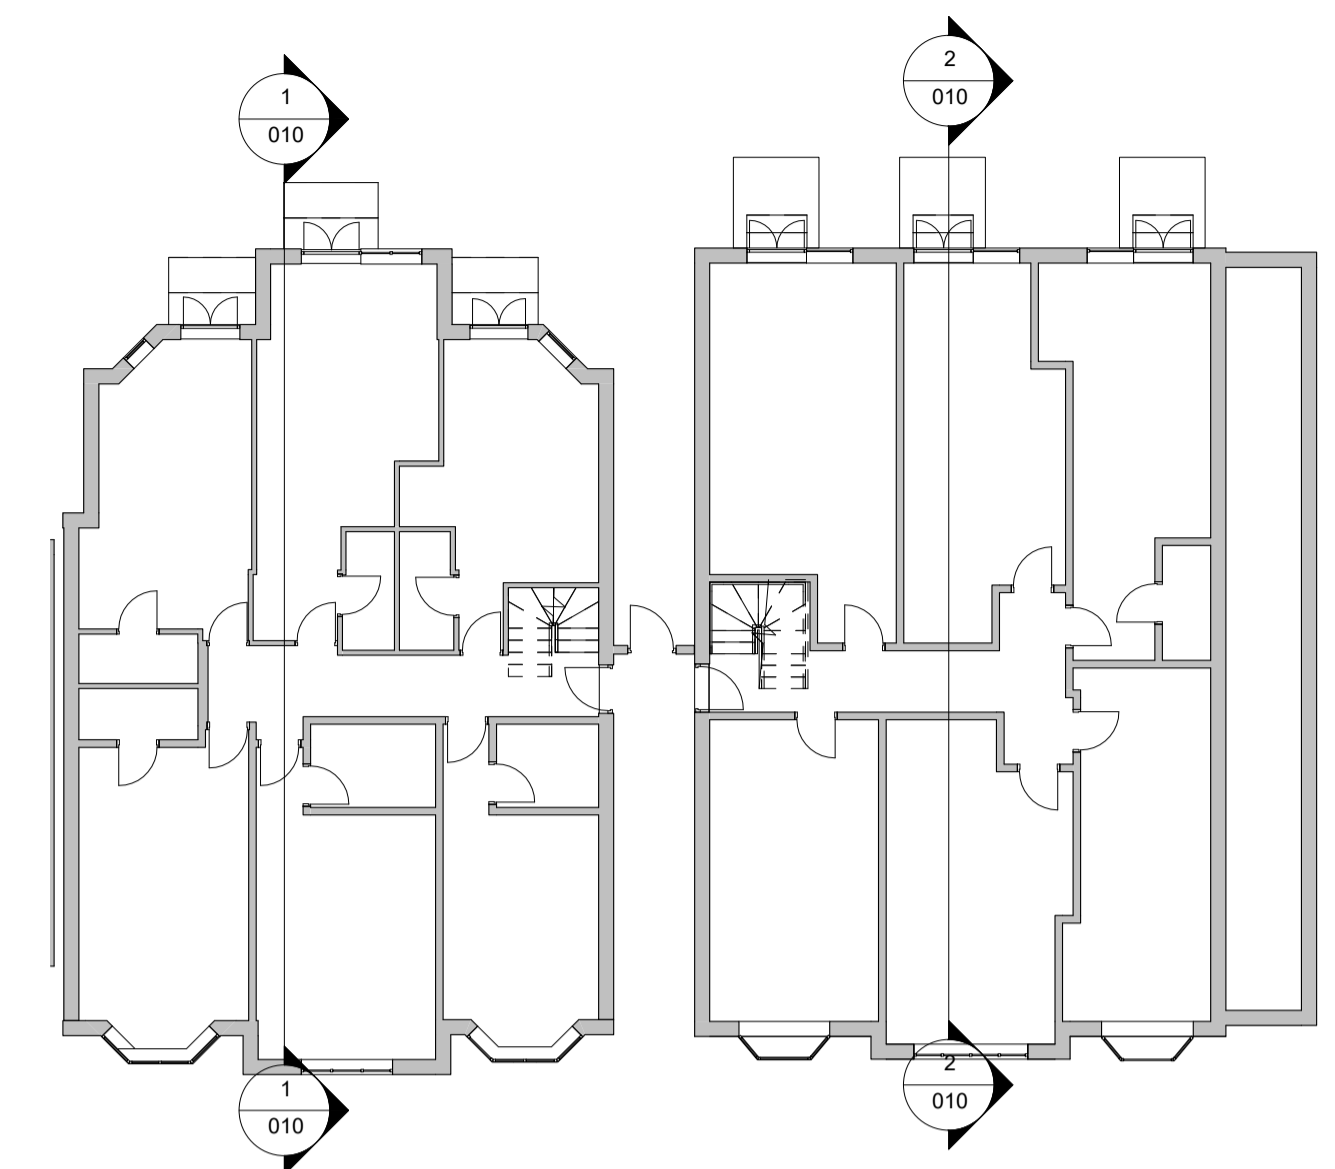

3 KEY PLAN
1 : 150



2 Section 2
1 : 50

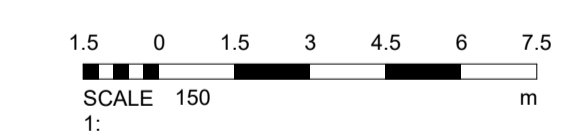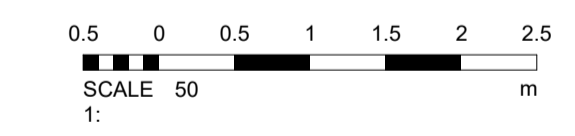

Rev	Description	Date
PROJECT 48-50 Brentmead Place, London		
TITLE Sections		
CLIENT Shainfield		
STATUS PLANNING		
DRAWN BY TP	DATE 13/09/2021	SCALE (@ A1) As indicated
PROJECT NUMBER GGS19014.5	DRAWING NUMBER 010	REV
GOLD SKETCH S T U D I O S		
www.goldsketch.co.uk info@goldsketch.co.uk 0161 792 9595		
<small>NOTES © COPYRIGHT ALL RIGHTS RESERVED. THIS DRAWING MUST NOT BE REPRODUCED WITHOUT WRITTEN CONSENT. DRAWING TO BE USED FOR THE STATUS INDICATED ONLY. ALL DIMENSIONS REFER TO UNFINISHED WORK UNLESS SPECIFICALLY NOTED OTHERWISE. ALL DIMENSIONS TO THE CENTRE UNLESS SPECIFICALLY NOTED OTHERWISE. UNLESS SPECIFICALLY NOTED OTHERWISE ALL DIMENSIONS ON THIS DRAWING ARE IN MILLIMETRES UNLESS OTHERWISE STATED.</small>		