


430200m

430300m

114.4m

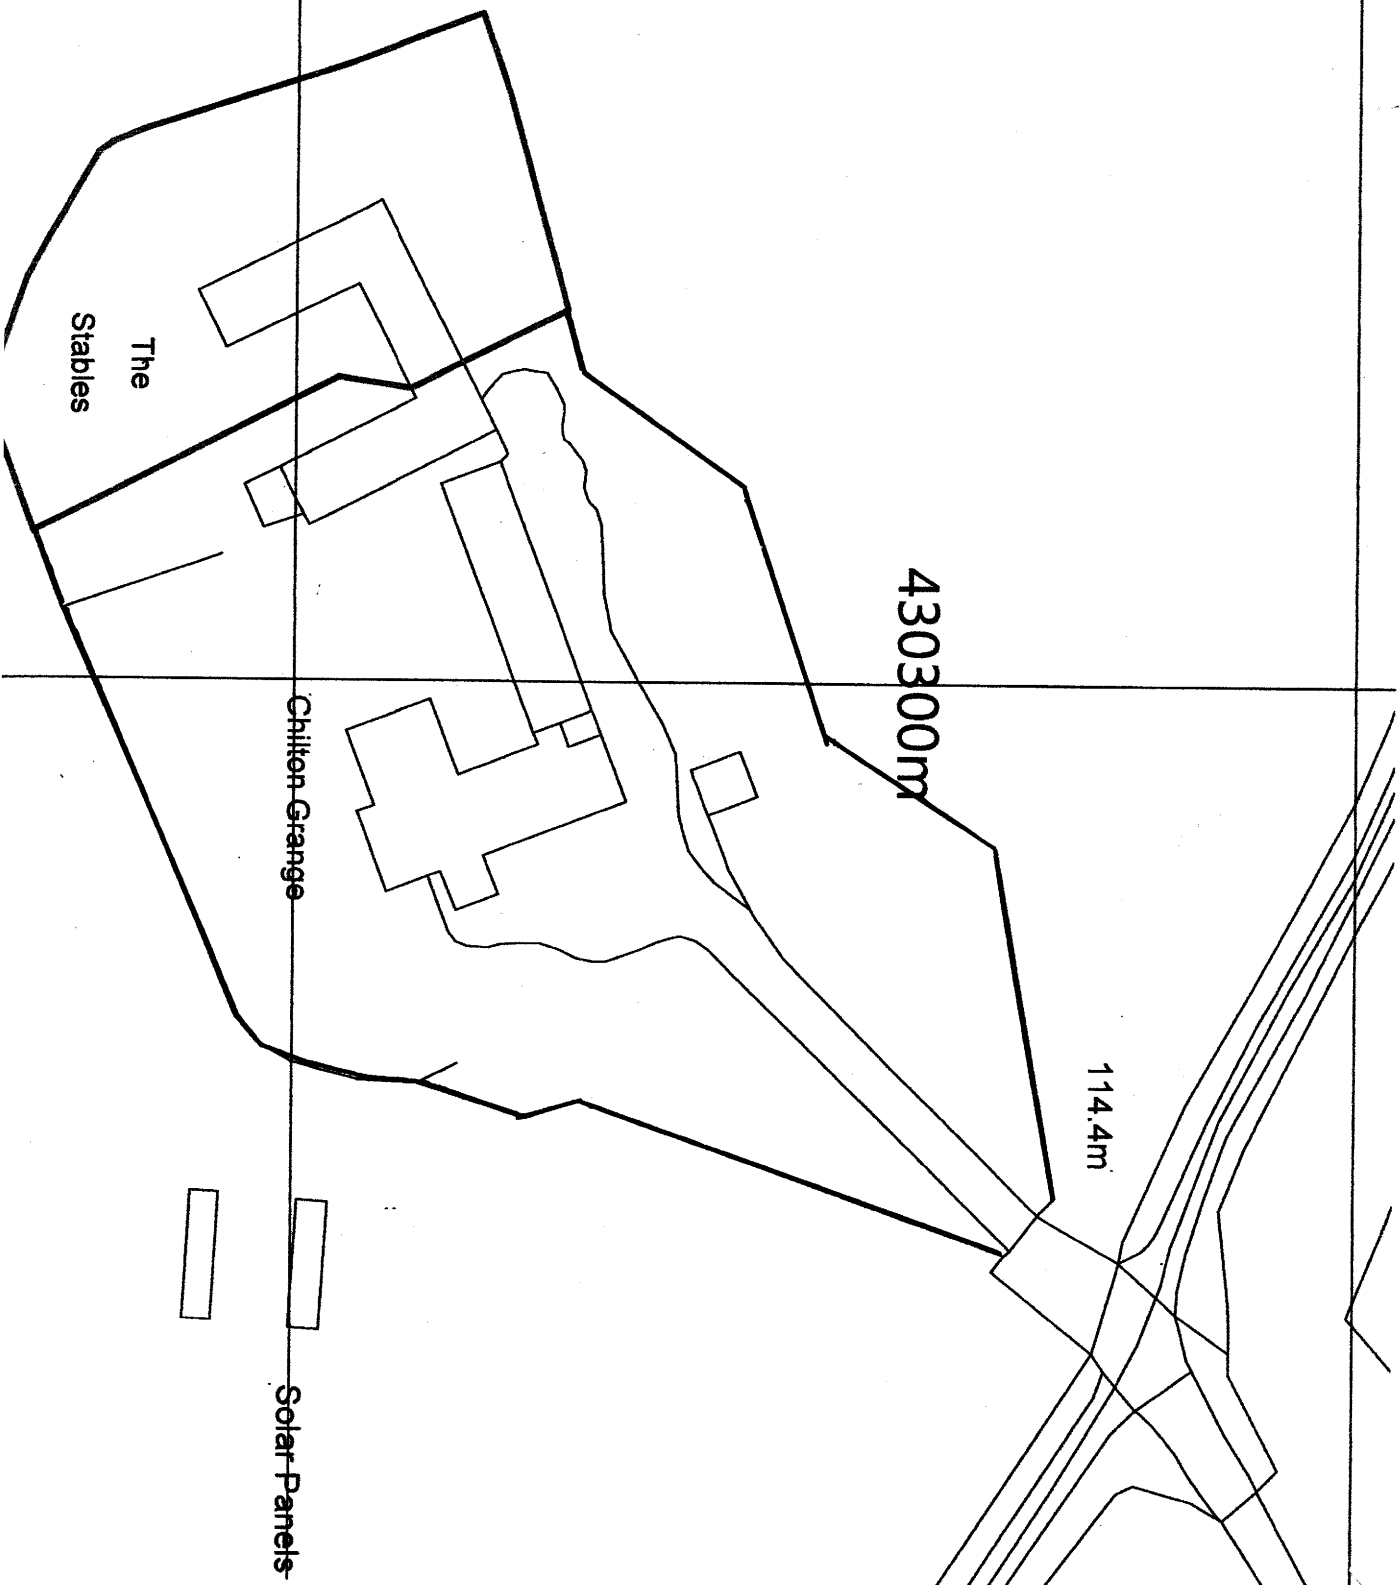

The
Stables

Chilton Grange

Solar Panels

PROPOSED REAR EXTENSION TO CHILTON GRANGE FARM, GYPSY LANE, FERRYHILL, FOR MR & MRS M. COCKER
A4: DRG. No. 1: SITE PLAN: E, DINNING AUGUST 2021 RP-386